


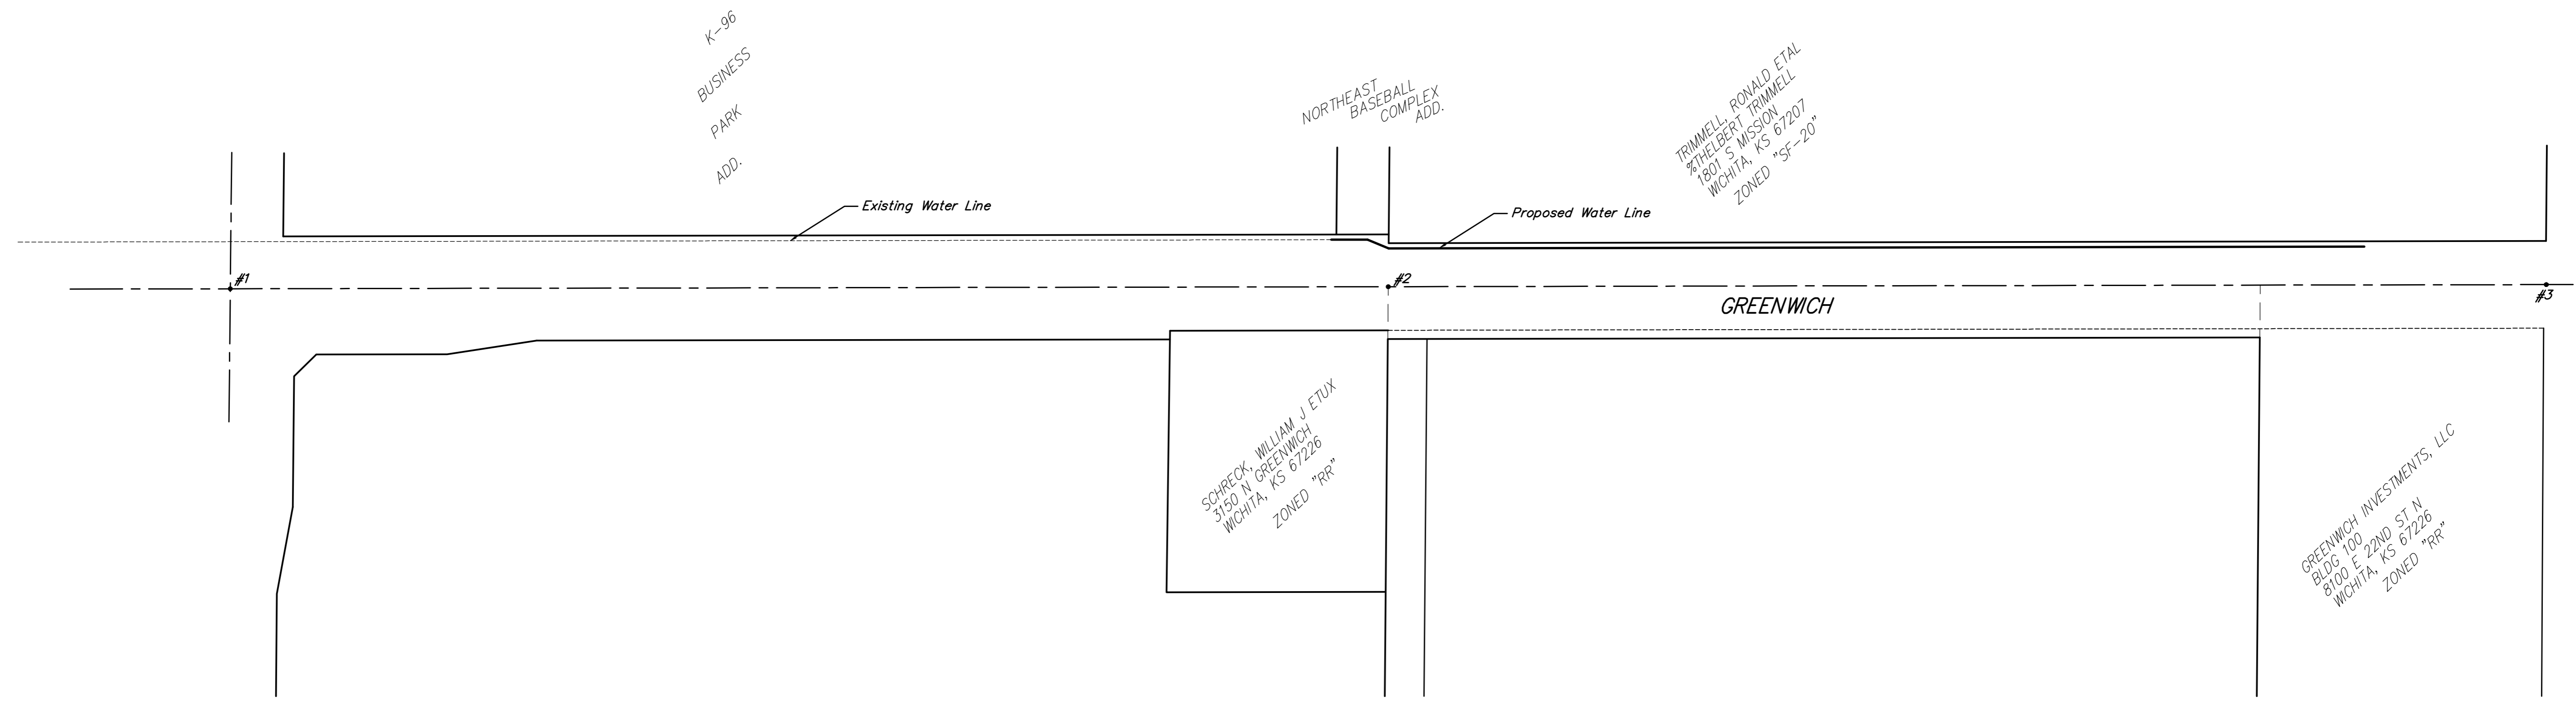


Scale: 1" = 100'



PT. #	NORTHING	EASTING	DESC
1	4690.77	10004.81	1/4 cor
2	6018.78	10002.41	1/16 cor
3	7346.79	10000.00	1/4 cor

	20" Water Main Extension	
	<b>STAKING COORDINATE SHEET</b>	
<small>Baughman Company, P.A. 315 Ellis St. Wichita, KS 67211 P 316263-7271 F 316262-0149 ENGINEERING   SURVEYING   PLANNING   LANDSCAPE ARCHITECTURE</small>		
PROJECT NUMBER <b>448-90411</b>	DESIGN DMV	DRAWN DMV
REVISIONS:	APPROVED	DATE 12/08
SCALE Noted		SHEET <b>8 OF 8</b>
<small>greenwich-29th/wtrcoords</small>		