



Point Table			
Point #	Row Description	Northing	Easting
10	base	8444.04	20041.43
11	propcor	8444.04	20641.43
12	propcor	8001.94	20644.66
13	propcor	8002.87	20044.59
17	propcor	8888.68	20638.38
18	propcor	8968.13	20637.92
19	propcor	9143.97	20636.72
20	propcor	9365.47	20634.75
21	propcor	7381.82	20649.18
22	propcor	7480.62	20648.41
23	ctrsec	7370.68	22620.22
24	bm	10382.97	19981.48
25	seccor	10000.06	20000.24
26	qtrsec	9999.68	22617.88
27	qtrsec	7385.30	20019.06
100	SO	8327.90	20072.28
114	SO	8257.90	20072.80
144	bm	8288.80	20040.31
500	Sta 0+00 SWS Line 1	8083.78	20542.95
501	Sta 0+00 Rt 20 Line 1	8098.31	20556.68
502	Sta 0+00 Lt 20 Line 1	8069.24	20529.21
503	Sta 1+49.27 Line 1	8186.30	20434.45
504	Sta 1+50.77 Rt 20 Line 1	8206.24	20436.55
505	Sta 1+50.77 Lt 20 Line 1	8166.89	20429.40
506	Sta 1+84.59 Line 1	8192.61	20399.70
507	Sta 1+83.09 Rt 20 Line 1	8212.02	20404.75
508	Sta 1+83.09 Lt 20 Line 1	8172.66	20397.60
509	Sta 0+00 SWS Line 2	8049.08	20664.59
510	Sta 0+44.21 Line 2	8049.07	20620.38
511	Sta 0+43.46 Rt 20 Line 2	8069.07	20621.13
512	Sta 0+43.46 Lt 20 Line 2	8029.07	20621.13
600	CL 159 and Slope	8311.46	20012.40
601	CL Slope P.C.	8312.12	20101.50
602	CL Slope P.T.	8309.37	20115.15
603	CL Slope P.C.	8300.87	20134.97
604	CL Slope P.T.	8296.68	20211.80
605	CL Slope and Hayden	8298.65	20218.23
606	CL Slope P.C.	8310.55	20257.23
607	CL Slope P.T.	8317.09	20301.03
608	CL Slope P.C.	8317.09	20344.92
609	CL Slope P.T.	8290.72	20404.28
610	CL Slope and Hayden P.T.	8242.23	20448.10
611	CL Hayden P.C.	8186.77	20201.44
612	CL Hayden P.T.	8131.06	20263.84
613	CL Hayden P.C.	8135.54	20280.53
614	CL Hayden P.T.	8136.66	20322.23
615	CL Hayden P.C.	8131.86	20342.21
616	CL Hayden P.T.	8179.48	20415.27
617	CL Hayden P.C.	8192.26	20417.59
618	CL Hayden P.C.	8264.73	20472.99
619	CL Hayden P.T.	8345.69	20525.42
620	CL Hayden	8352.16	20505.44

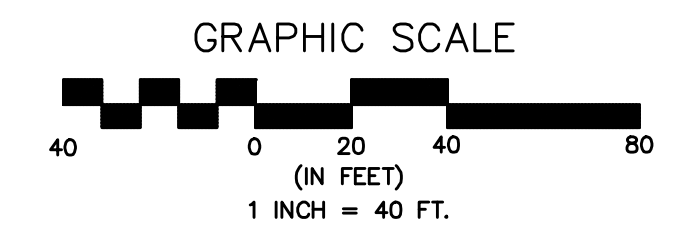

No.	Date	By	Approved	Revision

HIGH POINT WEST ADDITION  
STREET AND STORM SEWER IMPROVEMENTS  
COORDINATE POINTS  
CITY OF WICHITA, KANSAS  
JAMES L. ARMOUR, P.E. - CITY ENGINEER  
C.O.N. Proj. No. 472-84705 OCA No. 766219

POE & ASSOCIATES, INC.  
CONSULTING ENGINEERS  
5940 E. Central, Suite 200 - Wichita, KS 67208-4242  
Phone 316-665-4114 • FAX 316-665-4444

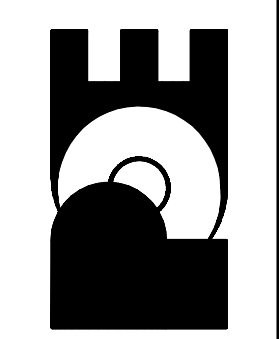

**FINAL**  
Designed By: J. Dickman  
Drawn By: M. Tucker  
Poe Job No.: 1916A  
Date: January 2009

**BENCH MARKS**

- Square cut on west hubguard of RCBC 350' North of centerline of Maple and 15' West of centerline of 151st St. West Elevation 1392.65 MSL Datum
- RR spike in W. Fc PP 22' E. of centerline of 151st St. West and 162' S. of N. property line of High Point West Addition Elevation 1418.20 MSL Datum