
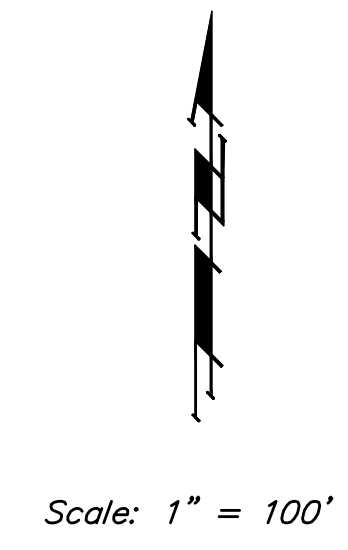


151ST ST W

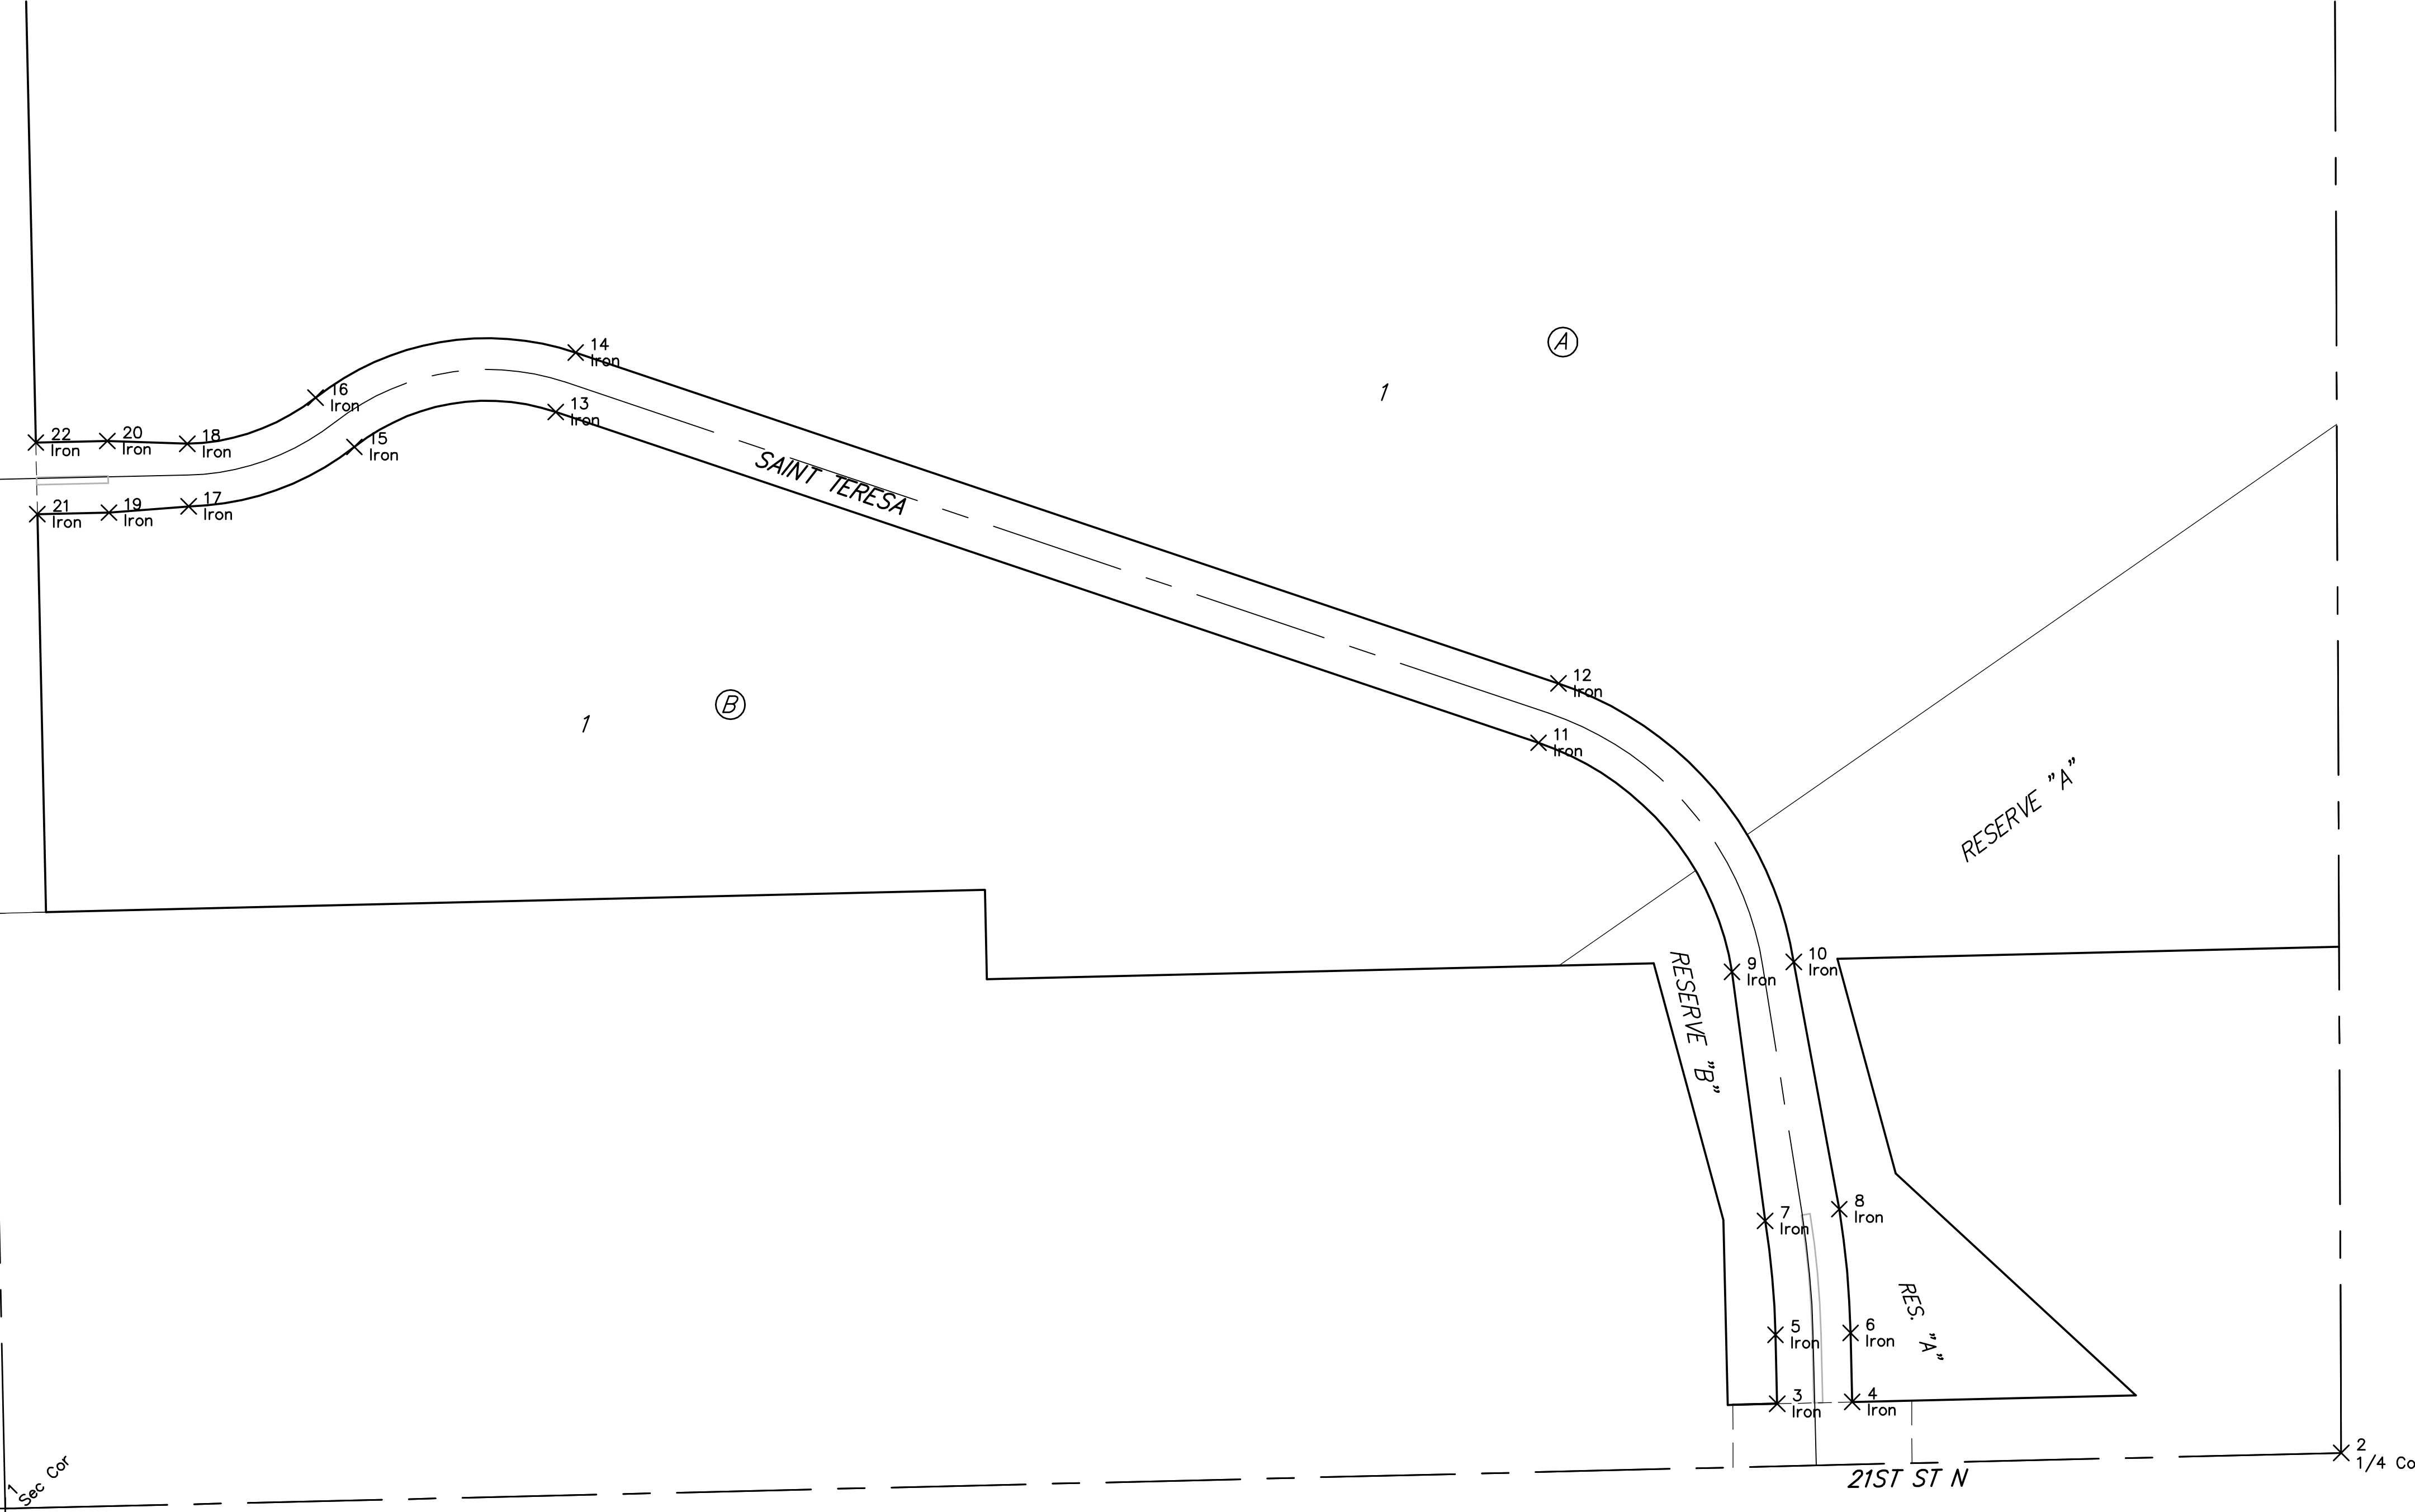

Point Table			
Point #	Northing	Easting	Row Description
1	10000.0000	20000.0000	Sec Cor
2	10062.2871	22611.3448	1/4 Cor
3	10117.2650	21980.7169	Iron
4	10119.2680	22064.6930	Iron
5	10194.4153	21978.8767	Iron
6	10196.4184	22062.8528	Iron
7	10321.6277	21967.3240	Iron
8	10334.7851	22050.2872	Iron
9	10600.1849	21930.2343	Iron
10	10611.1494	21999.3703	Iron
11	10856.1039	21713.9373	Iron
12	10922.4461	21736.2693	Iron
13	11225.9311	20615.2818	Iron
14	11292.2732	20637.6137	Iron
15	11186.9307	20390.1102	Iron
16	11241.8977	20346.7671	Iron
17	11120.4300	20204.9249	Iron
18	11190.4133	20203.3978	Iron
19	11113.4827	20115.7370	Iron
20	11193.4637	20113.9919	Iron
21	11111.7375	20035.7561	Iron
22	11191.7185	20034.0109	Iron

	Via Christi West Campus	
	<b>COORDINATES</b>	
Water Main Improvements		
<small>Baughman Company, P.A. 315 Ellis St. Wichita, KS 67211 P 316-262-7271 F 316-262-0149          ENGINEERING   SURVEYING   PLANNING   LANDSCAPE ARCHITECTURE</small>		
PROJECT NUMBER <b>448-90404</b>	DESIGN RDM	DRAWN RDM
REVISIONS:	APPROVED NBW	DATE 2-11-2009
SCALE Noted		SHEET <b>12 OF 13</b>