

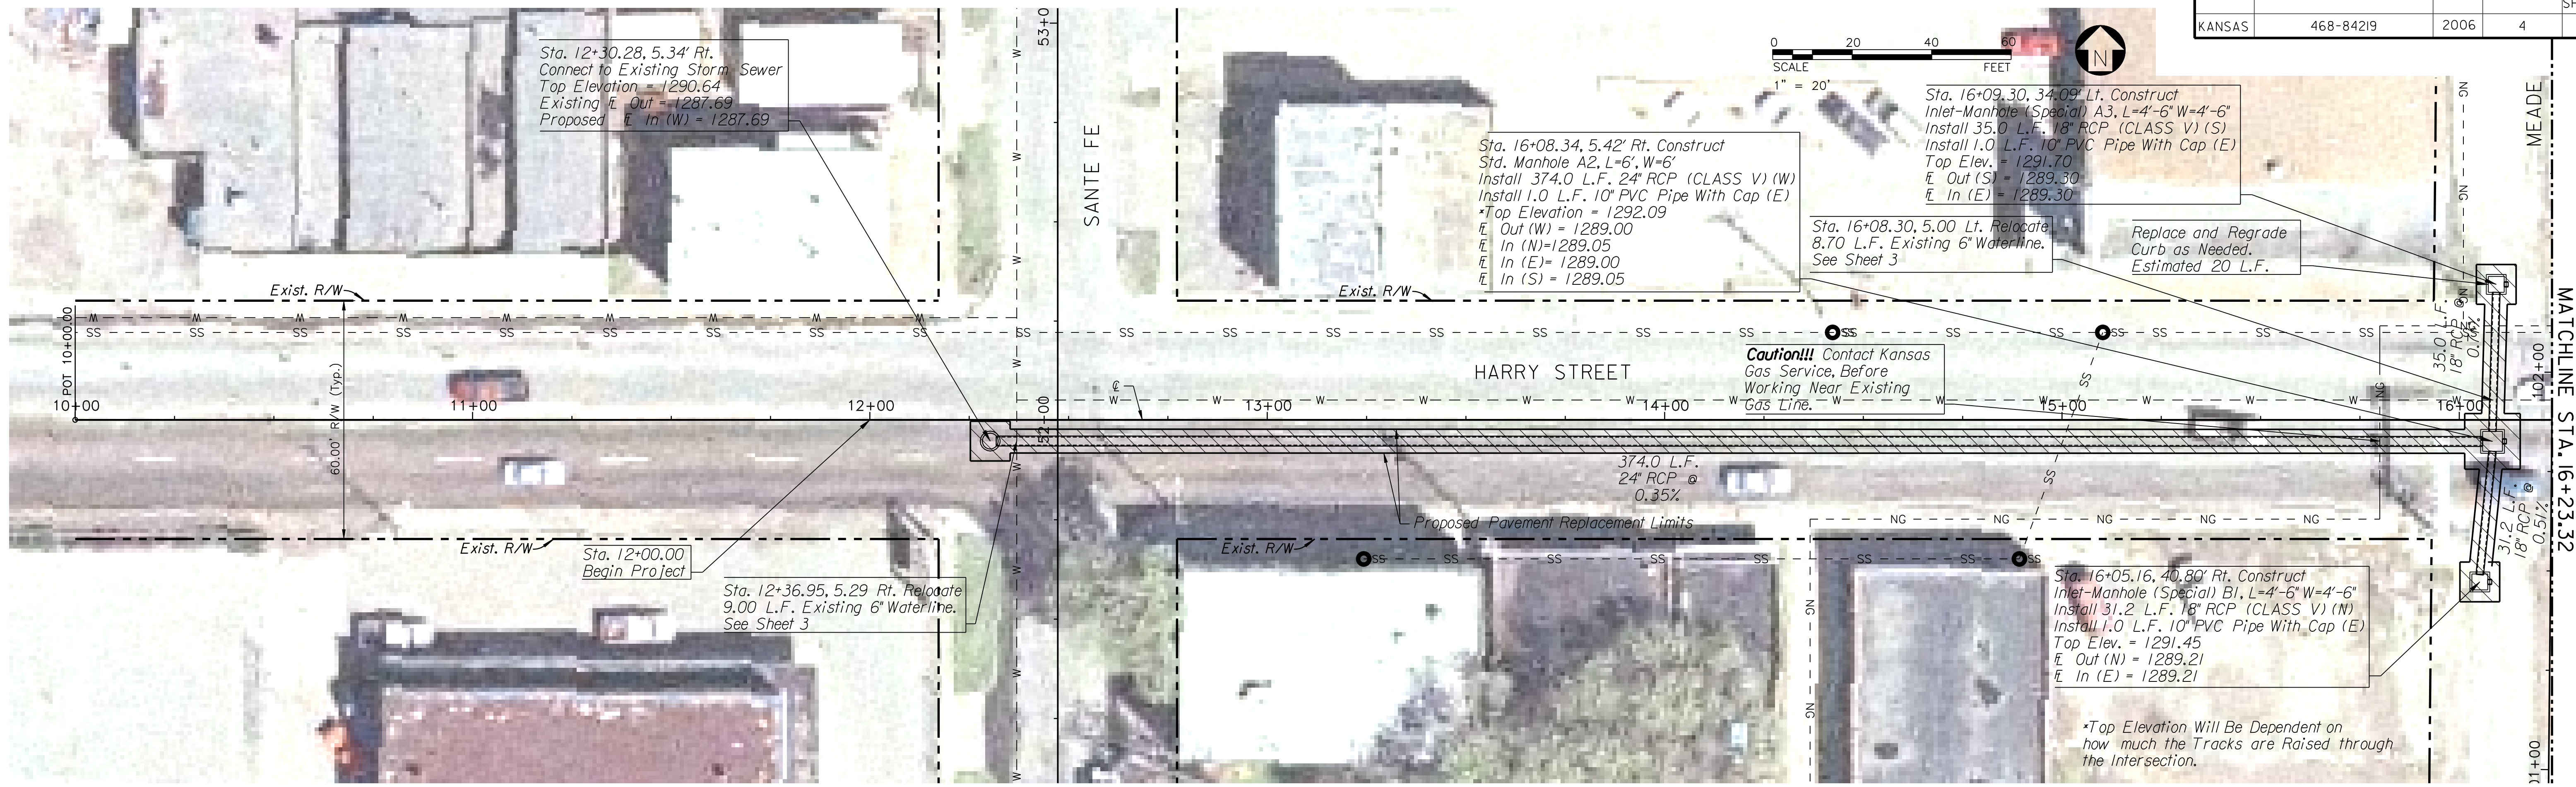


STATE	PROJECT NO.	YEAR	SHEET NO.	TOTAL SHEETS
KANSAS	468-84219	2006	4	17

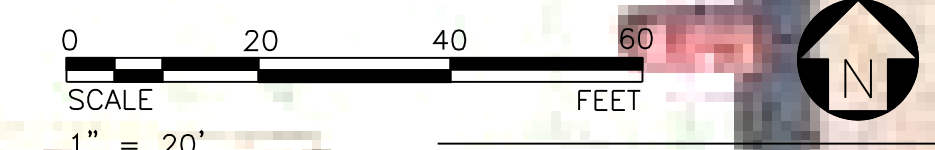

DATE	
BY	
REFERENCES NOTED	
REFERENCES CHECKED	

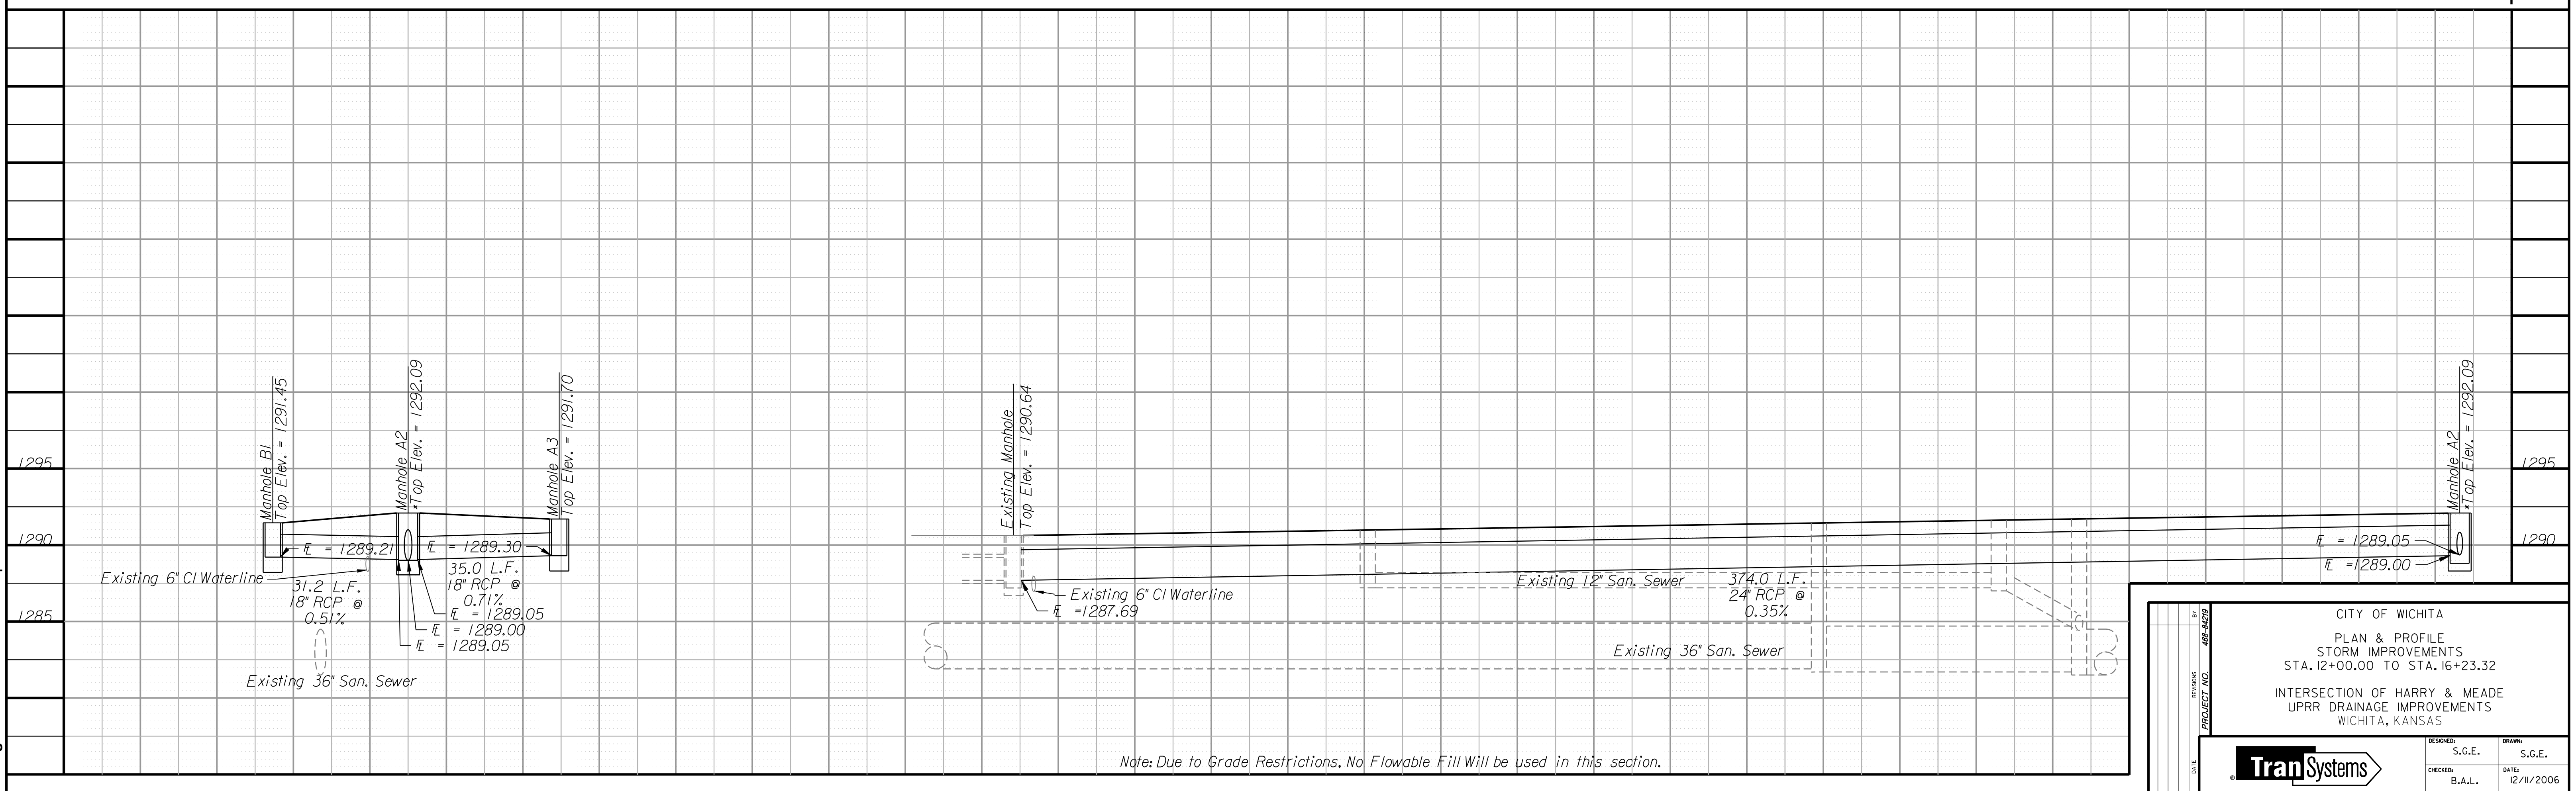

Plotted By: SGEngstrom
 File: g:\w\0610021\ROAD\021p01.sht

CITY OF WICHITA	
PLAN & PROFILE	
STORM IMPROVEMENTS	
STA. 12+00.00 TO STA. 16+23.32	
INTERSECTION OF HARRY & MEADE	
UPRR DRAINAGE IMPROVEMENTS	
WICHITA, KANSAS	
DESIGNED:	S.G.E.
CHECKED:	B.A.L.
DATE:	12/11/2006

