



STATE	PROJECT NO.	YEAR	SHEET NO.	TOTAL SHEETS
KANSAS	468-84219	2006	5	17

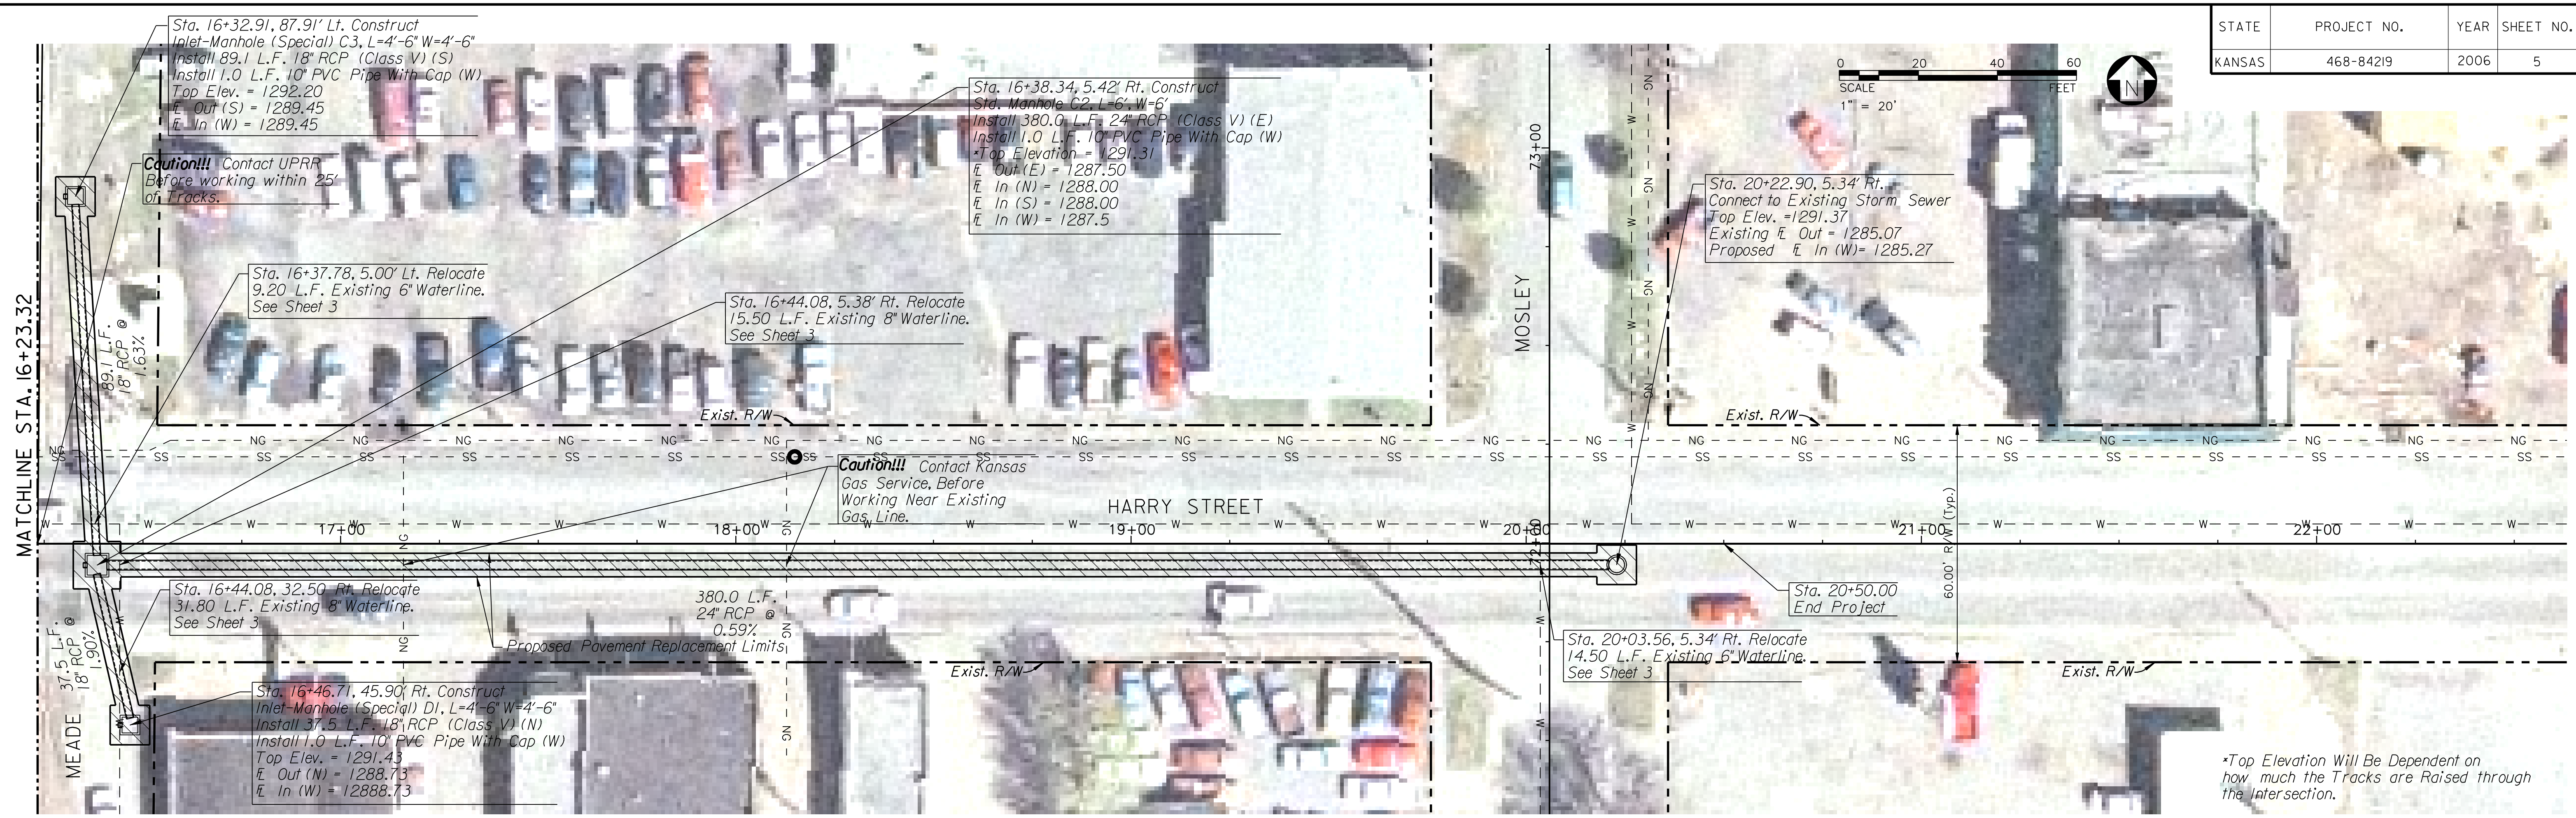

DATE	BY

REFERENCES NOTED	REFERENCES CHECKED

Plotted By: SGEngstrom
 File: g:\w\0610021\ROAD\021p102.sht

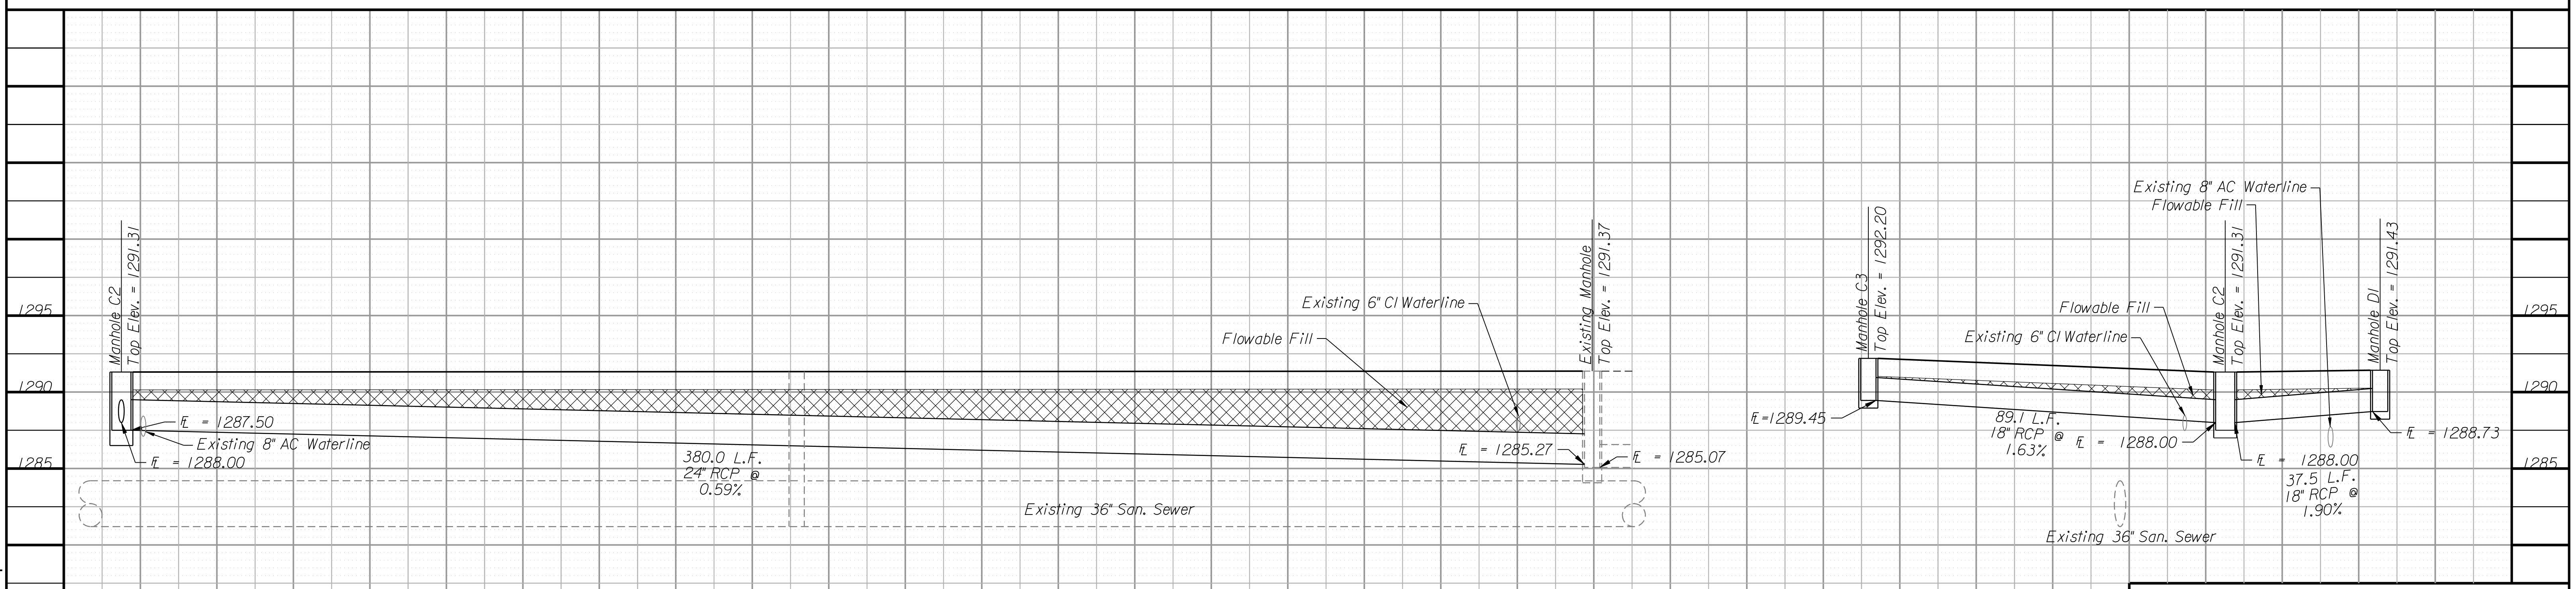

CITY OF WICHITA PLAN & PROFILE STORM IMPROVEMENTS STA. 16+23.32 TO STA. 20+50.00 INTERSECTION OF HARRY & MEADE UPRR DRAINAGE IMPROVEMENTS WICHITA, KANSAS	
DESIGNED: S.G.E.	DRAWN: S.G.E.
CHECKED: B.A.L.	DATE: 12/11/2006

