


SCALE:



PLAN: LAT. & LONG.
PROFILE: HORIZ. SAME AS ABOVE
VERT. _____




PLAN	CHECKED	DATE
	CHECKED	

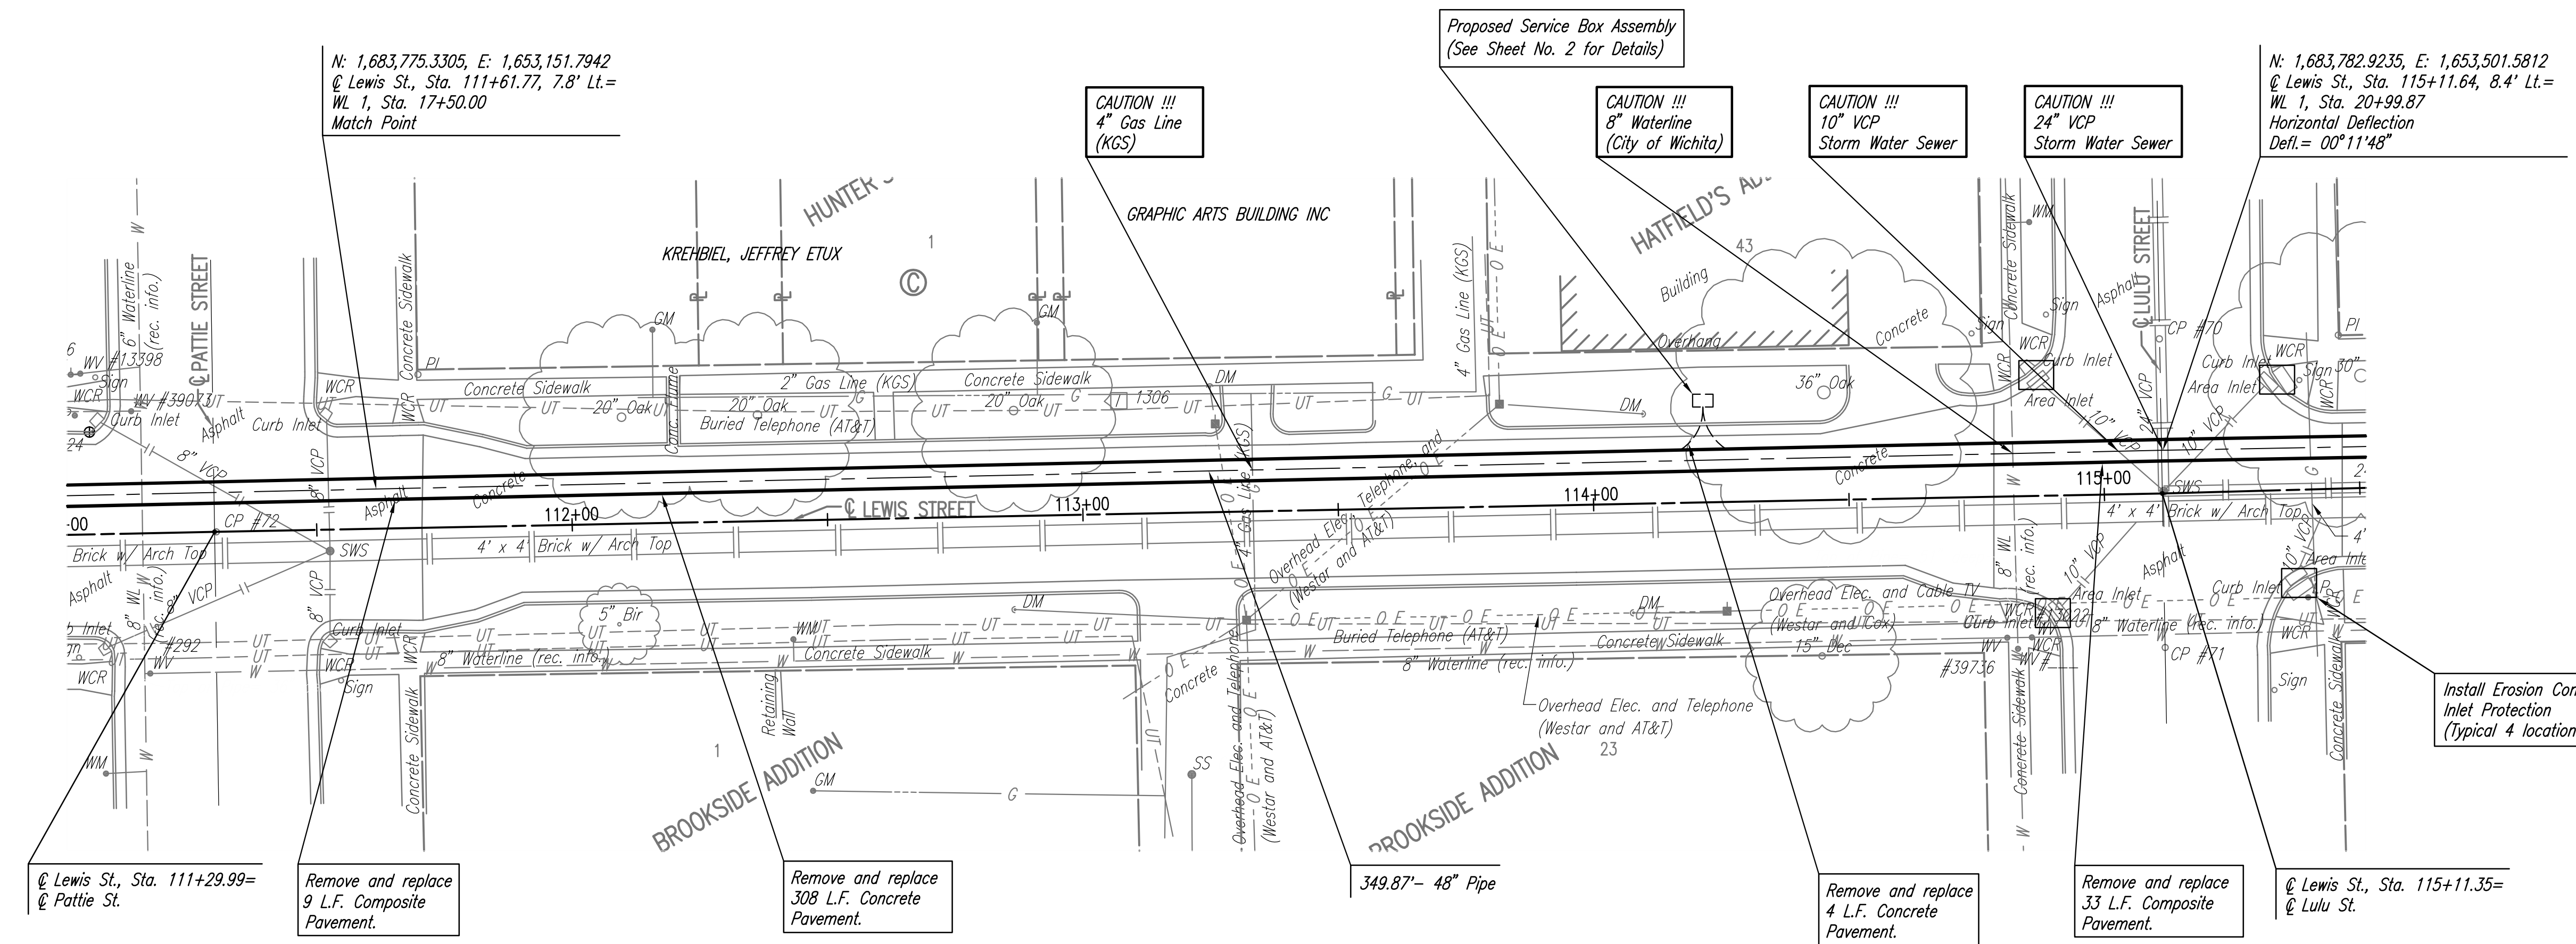

Unless noted otherwise, elevations shown are top of pipe

WATERLINE NO. 1

PROFILE	CHECKED	DATE
	CHECKED	

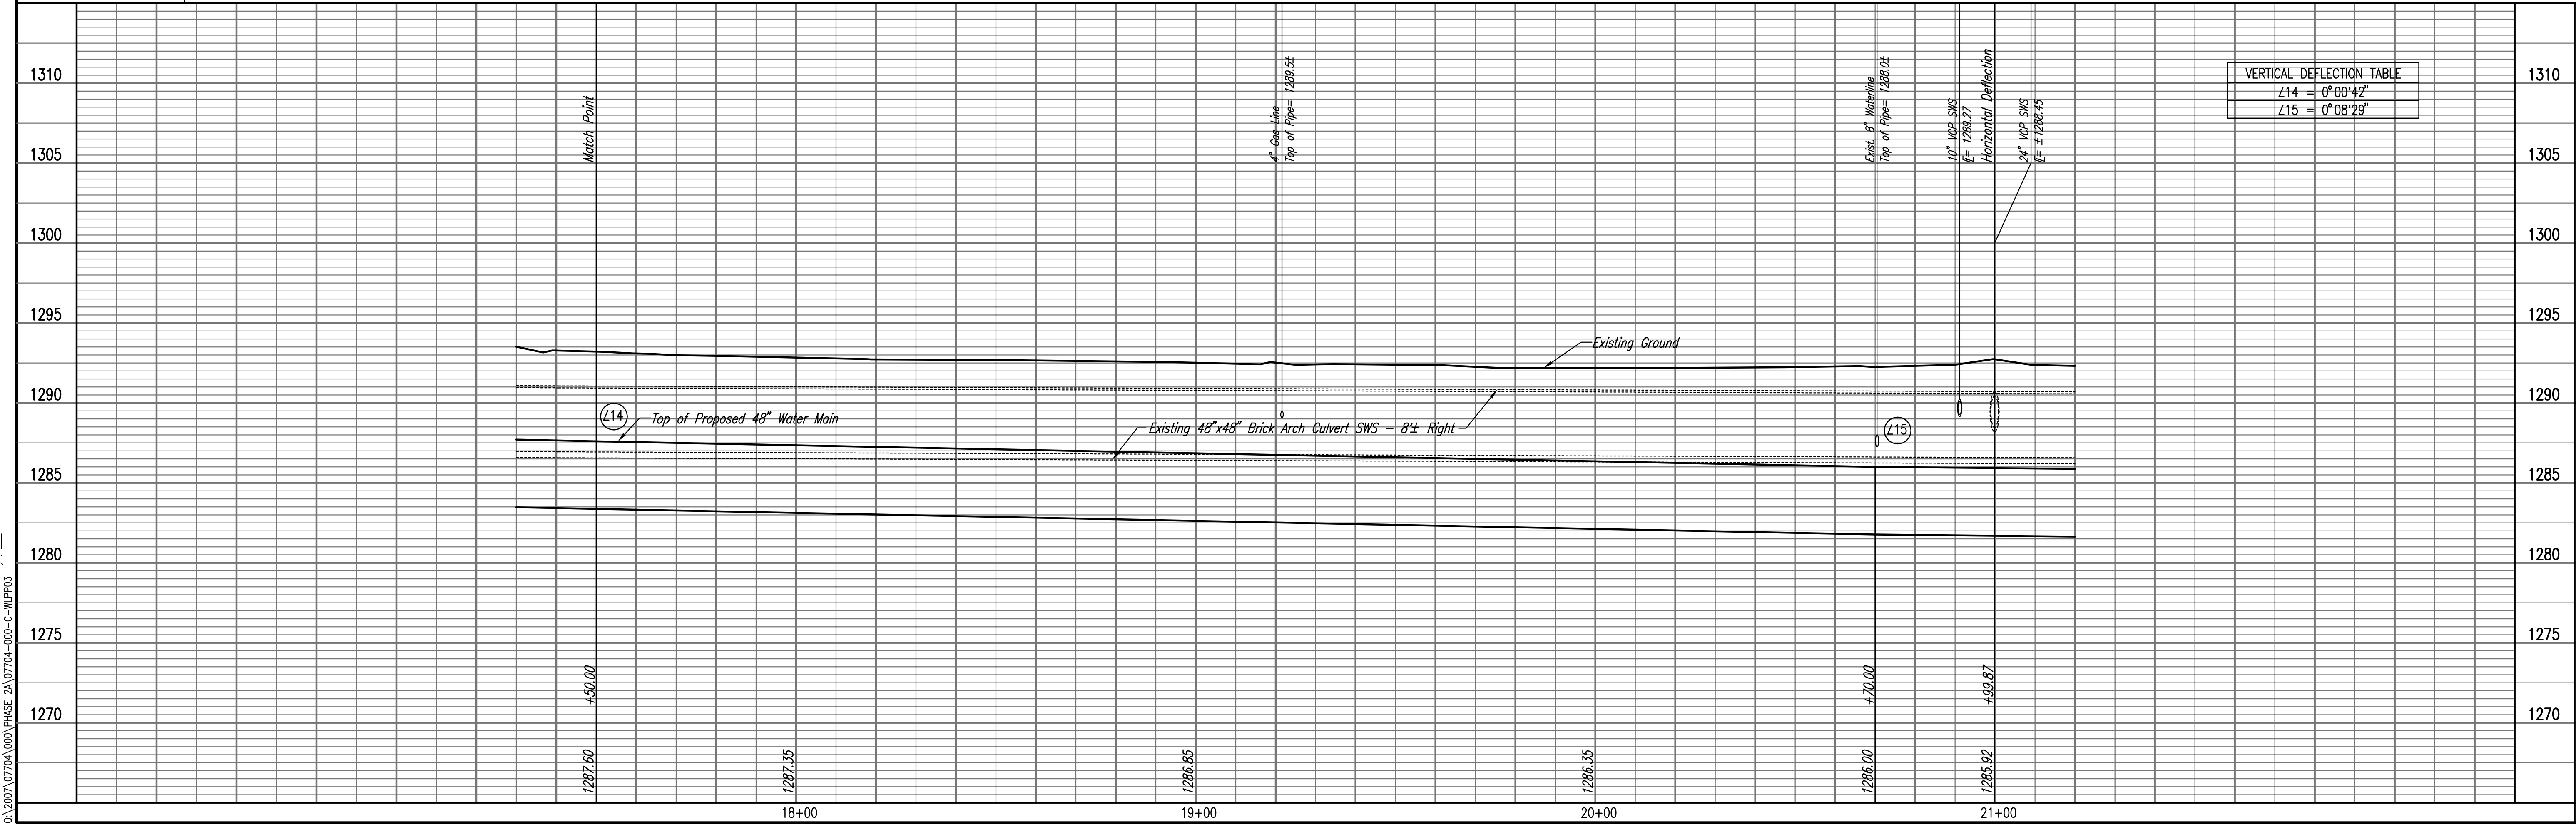

SOUTHEAST 48" WATERLINE - PHASE 2A
LEWIS/IDA TO LEWIS/GREEN

WATERLINE NO. 1

JAMES L. ARMOUR, P.E. - CITY ENGINEER
CITY OF WICHITA PROJECT NO. 448-90417

Professional Engineering Consultants, P.A.
603 S. TOPKA • WICHITA, KANSAS 67202
316-262-2691 • FAX 316-262-3003

Designed By: MDK, EJB
Date: March 2008

Job No.: 55-07704-000
Date: March 2008

Sheet 10 of 38

Printed 02-02-2009 9:06:58 AM by CSI
Plot Scale: 1:20 02-03-2009 2:09:03 PM
C:\2007\07704\000\PHASE 2A\07704-000-C-WLPR03