
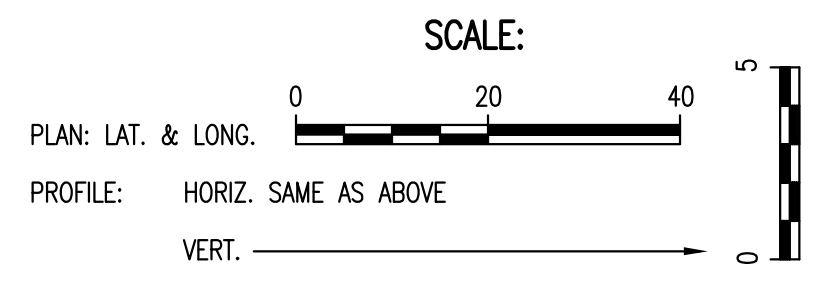


PLAN	CHECKED	DATE
	CHECKED	


PROFILE	CHECKED	DATE
	CHECKED	

Saved: 01-28-2009 11:50:30 AM by: JLN
 Plot Scale: 1:20 02-03-2009 2:12:35 PM
 Q:\2007\07704\000\PHASE 2A\07704-000-C-WLPP09.dwg by: JLN

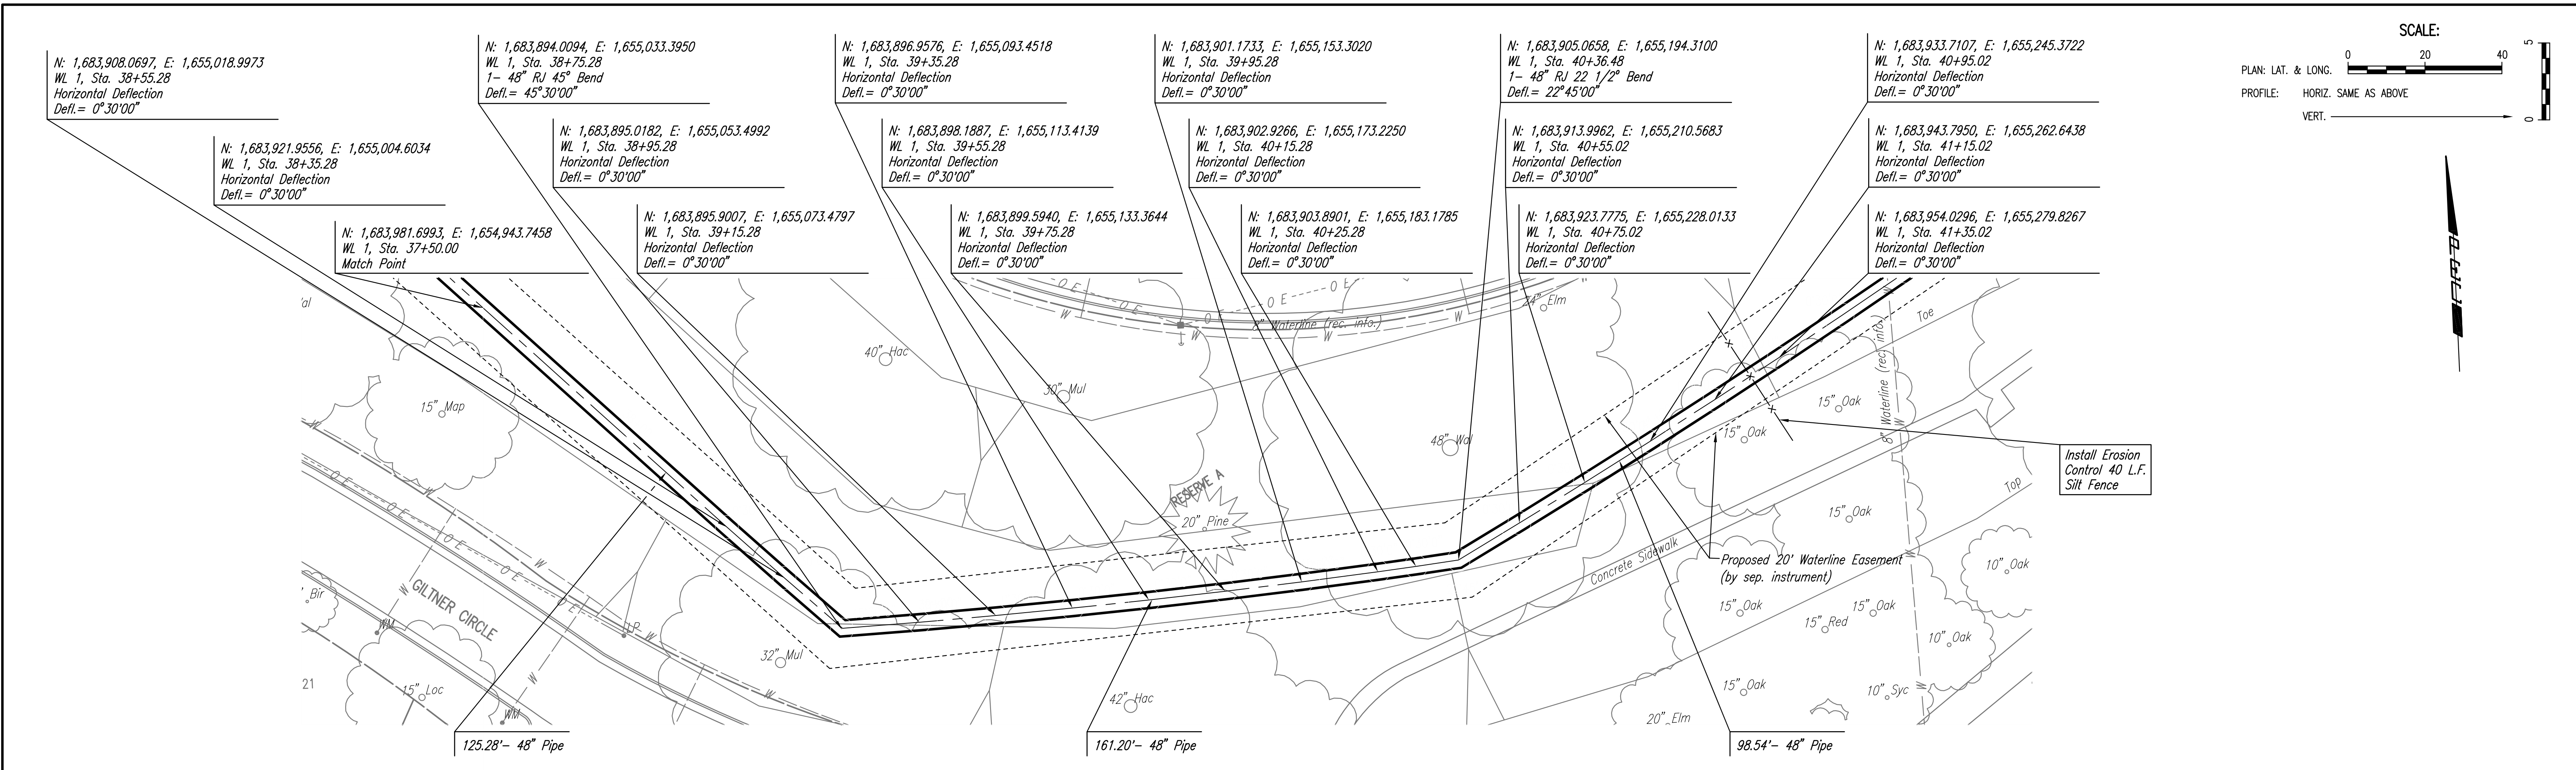

Unless noted otherwise, elevations shown are top of pipe

WATERLINE NO. 1

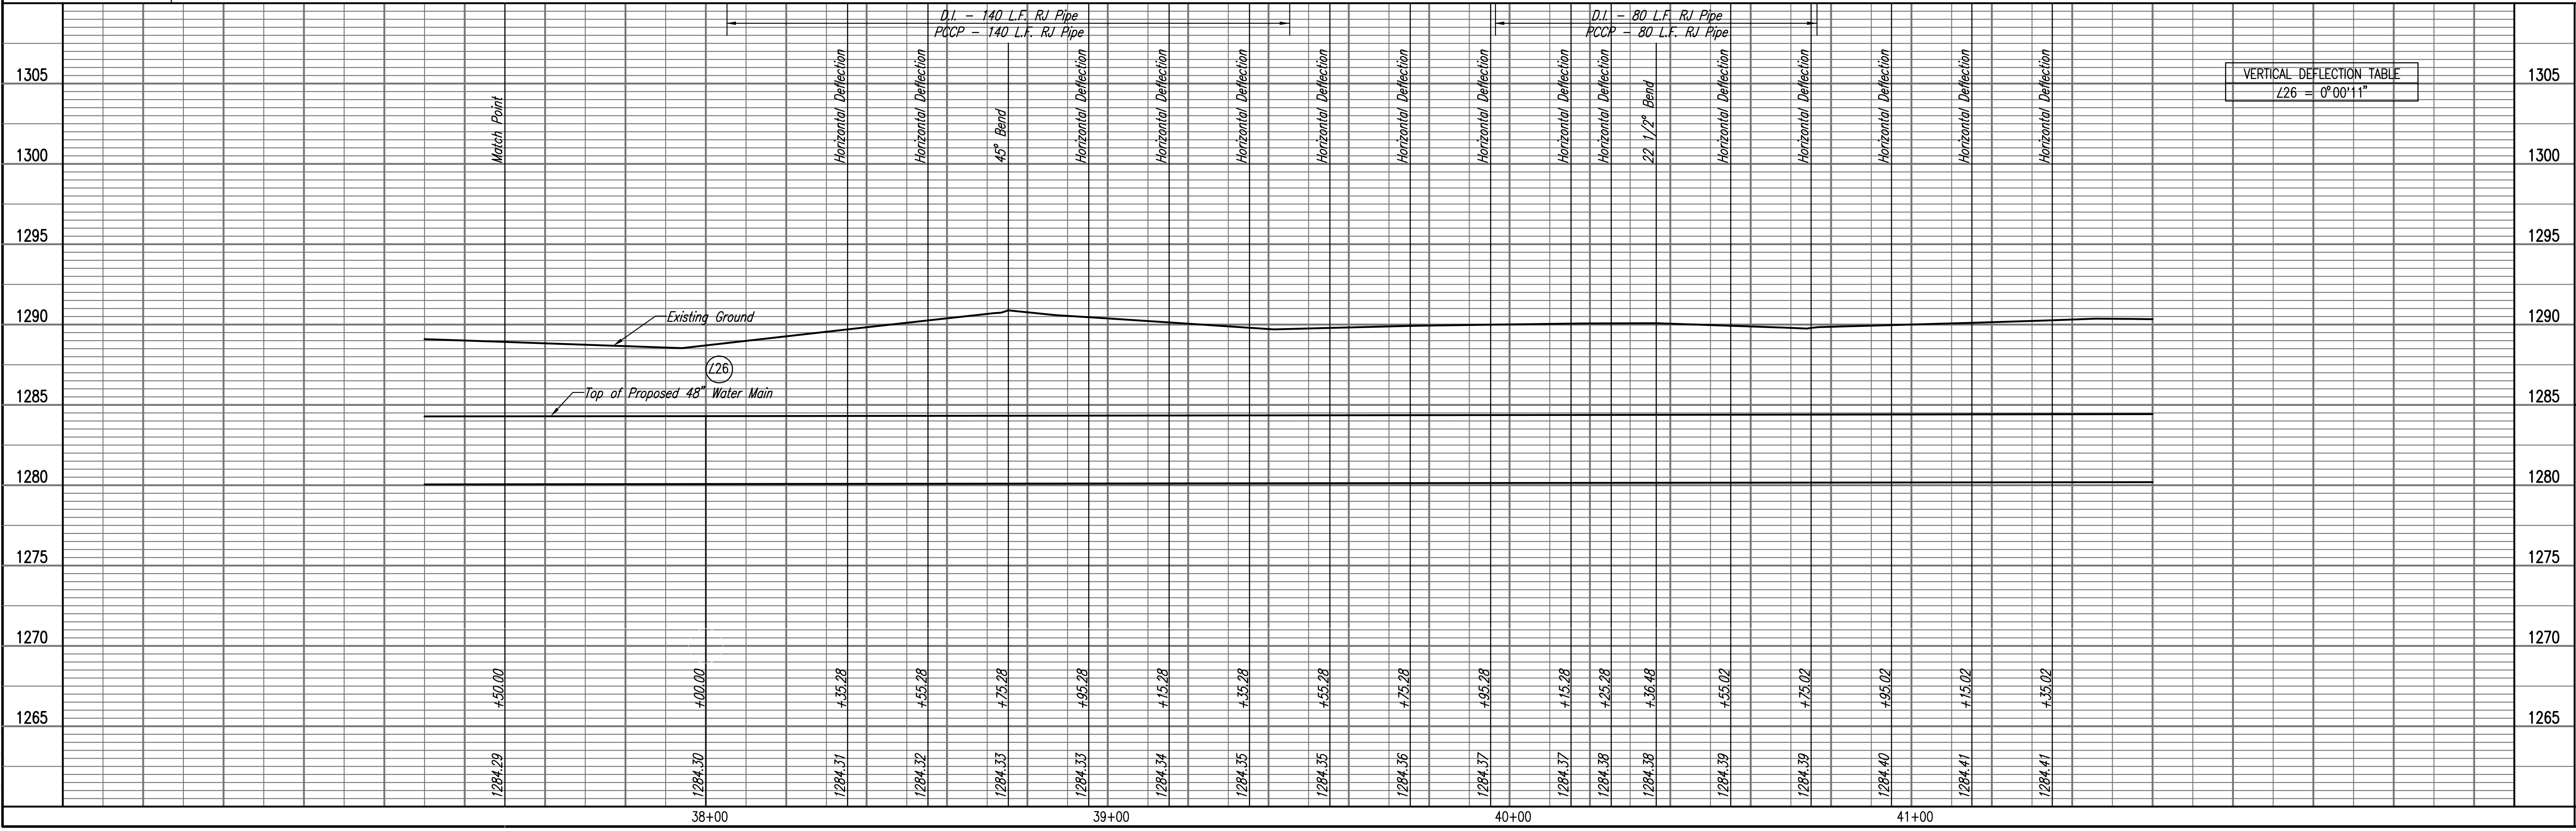

VERTICAL DEFLECTION TABLE
 L26 = 0°00'11"

Professional Engineering Consultants, P.A.
 603 S. TOPICKA AVENUE, WICHITA, KANSAS 67202
 316-262-2691 • FAX 316-262-3003

Job No. 55-07704-000 Date March 2008
 Drawn By MDK, EJB
 Designed By JAN

SOUTHEAST 48" WATERLINE - PHASE 2A
LEWIS/IDA TO LEWIS/GREEN

WATERLINE NO. 1

JAMES L. ARMOUR, P.E. - CITY ENGINEER
 CITY OF WICHITA PROJECT NO. 448-90417

Sheet 16 of 38