
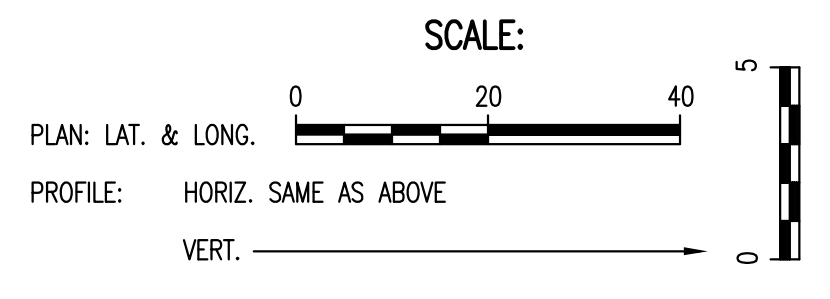


PLAN
 CHECKED
 CHECKED
 BY
 DATE


PROFILE
 CHECKED
 CHECKED
 BY
 DATE

Saved: 02-03-2007 09:02:02:50:00 AM 29:30:00 PM
 Plot Scale
 02/2007/07704/000/PHASE 2A/07704-000-C-WLPP10
 by JAN

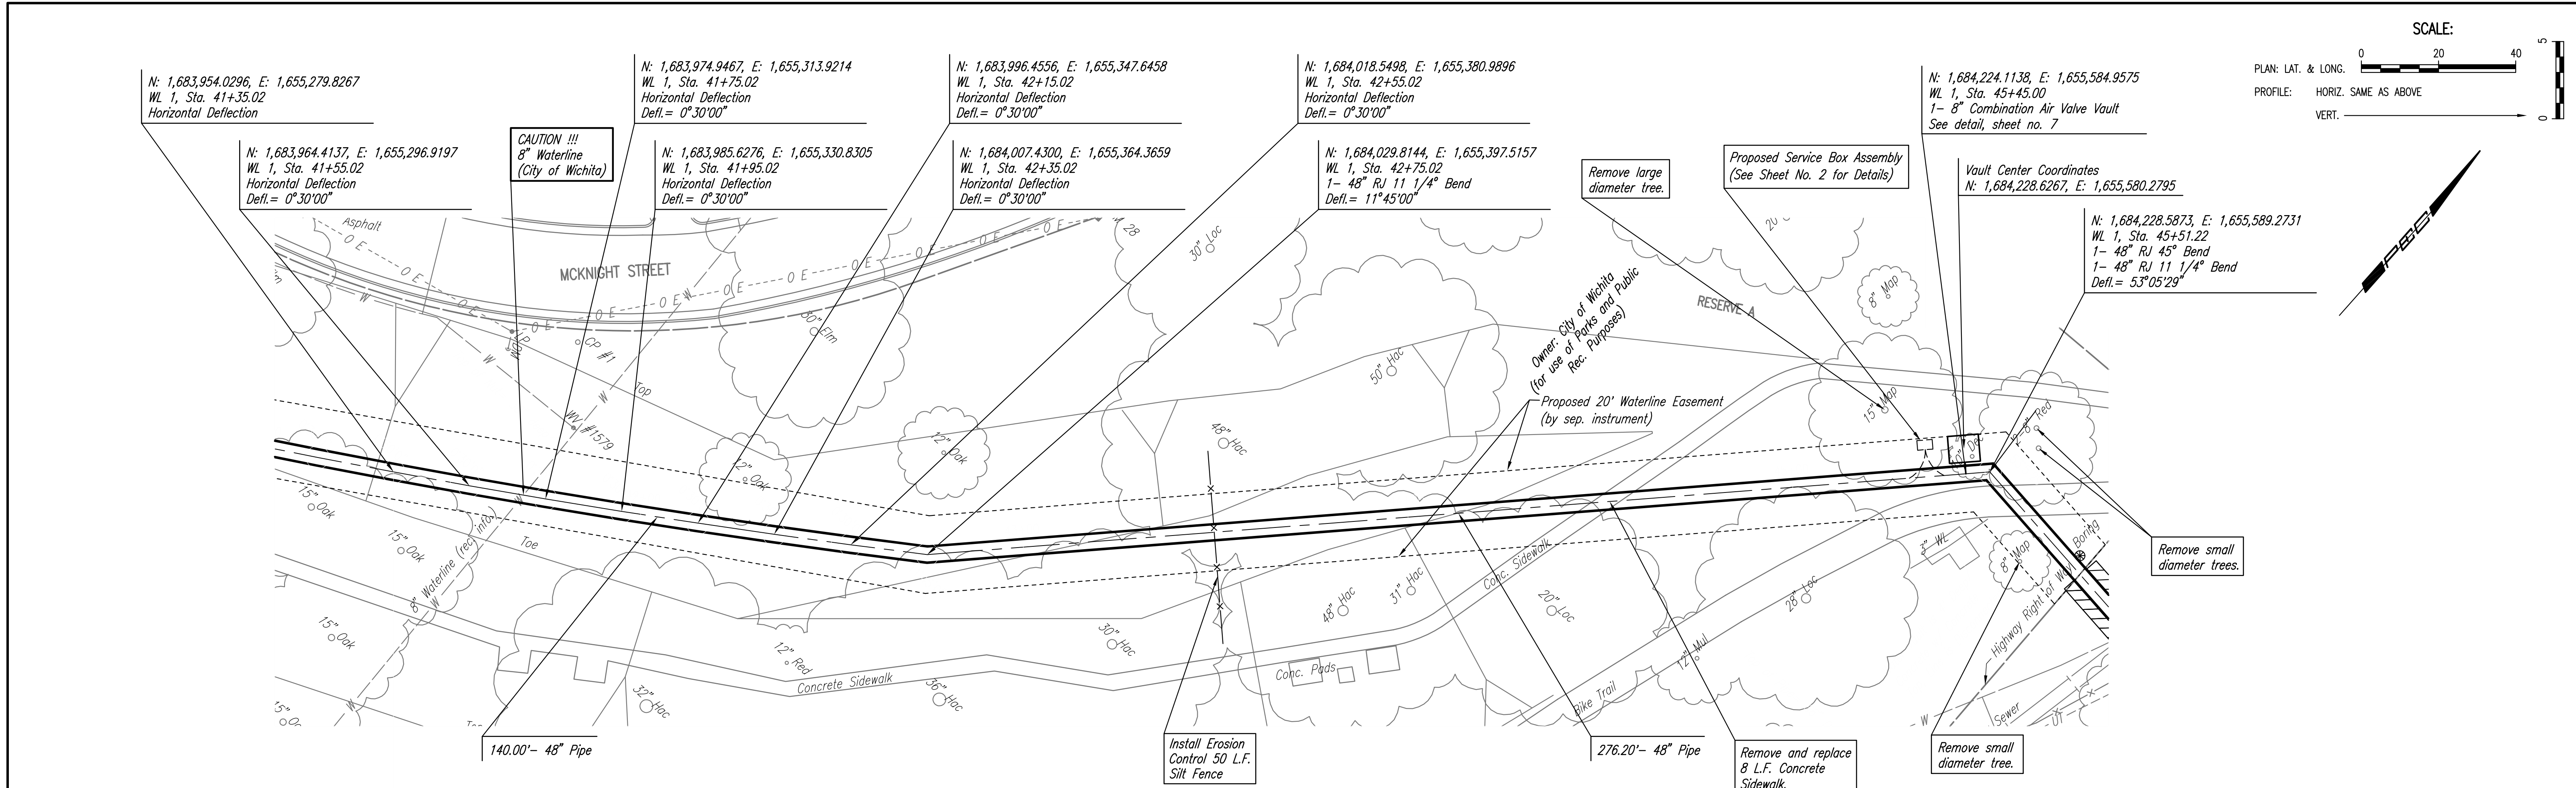

Unless noted otherwise, elevations shown are top of pipe

WATERLINE NO. 1

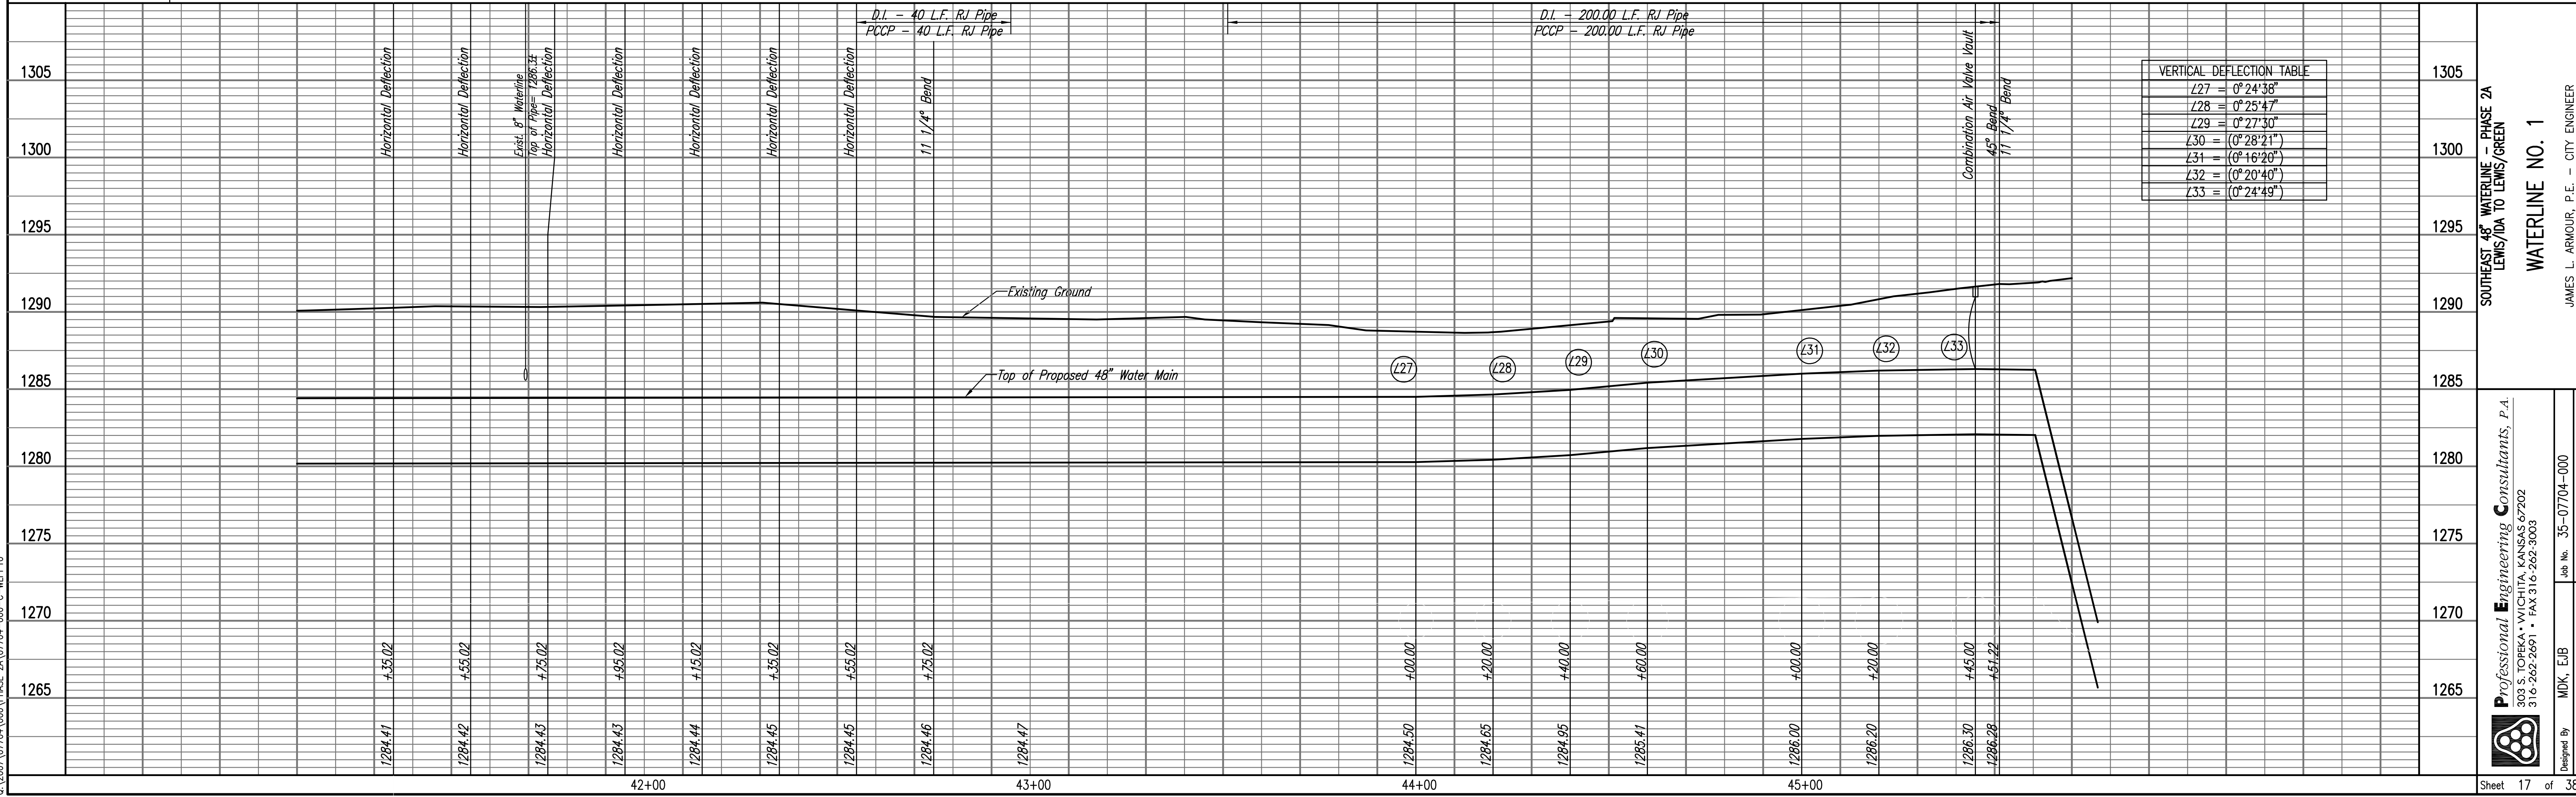

SOUTHEAST 48" WATERLINE - PHASE 2A
 LEWIS/IDA TO LEWIS/GREEN
 WATERLINE NO. 1
 JAMES L. ARMOUR, P.E. - CITY ENGINEER
 CITY OF WICHITA PROJECT NO. 448-90417
 Professional Engineering Consultants, P.A.
 603 S. TOPICKA AVENUE, WICHITA, KANSAS 67202
 316-262-2691 • FAX 316-262-3003
 Designed By: MDK, EJB
 Drawn By: JAN
 Job No.: 55-07704-000
 Date: March 2008
 Sheet 17 of 38