


PLAN	CHECKED	DATE
	CHECKED	


PROFILE	CHECKED	DATE
	CHECKED	

Saved: 02-02-2009 8:48:50 AM by JAN
 Plot Scale
 01/2007/0774/000A-P045/00A/0704A45-000-C-WLPH12

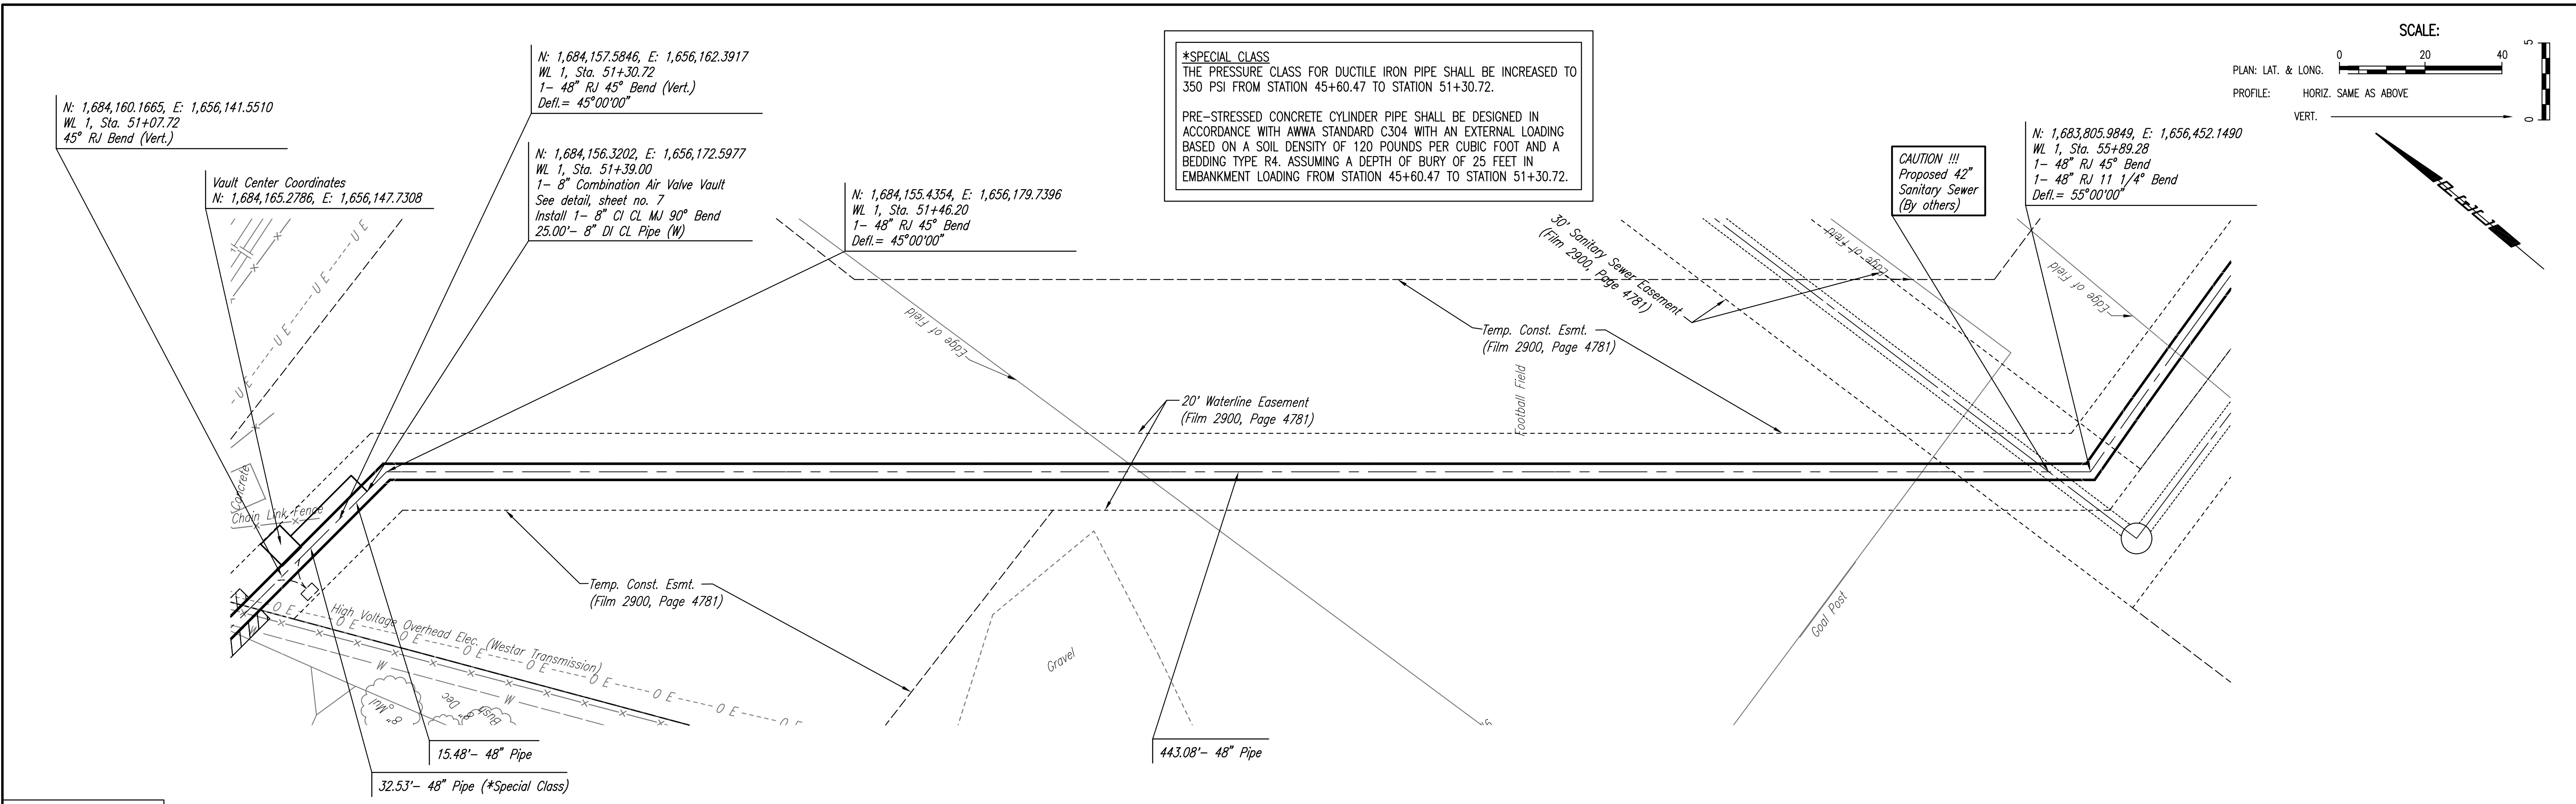

Unless noted otherwise, elevations shown are top of pipe

WATERLINE NO. 1

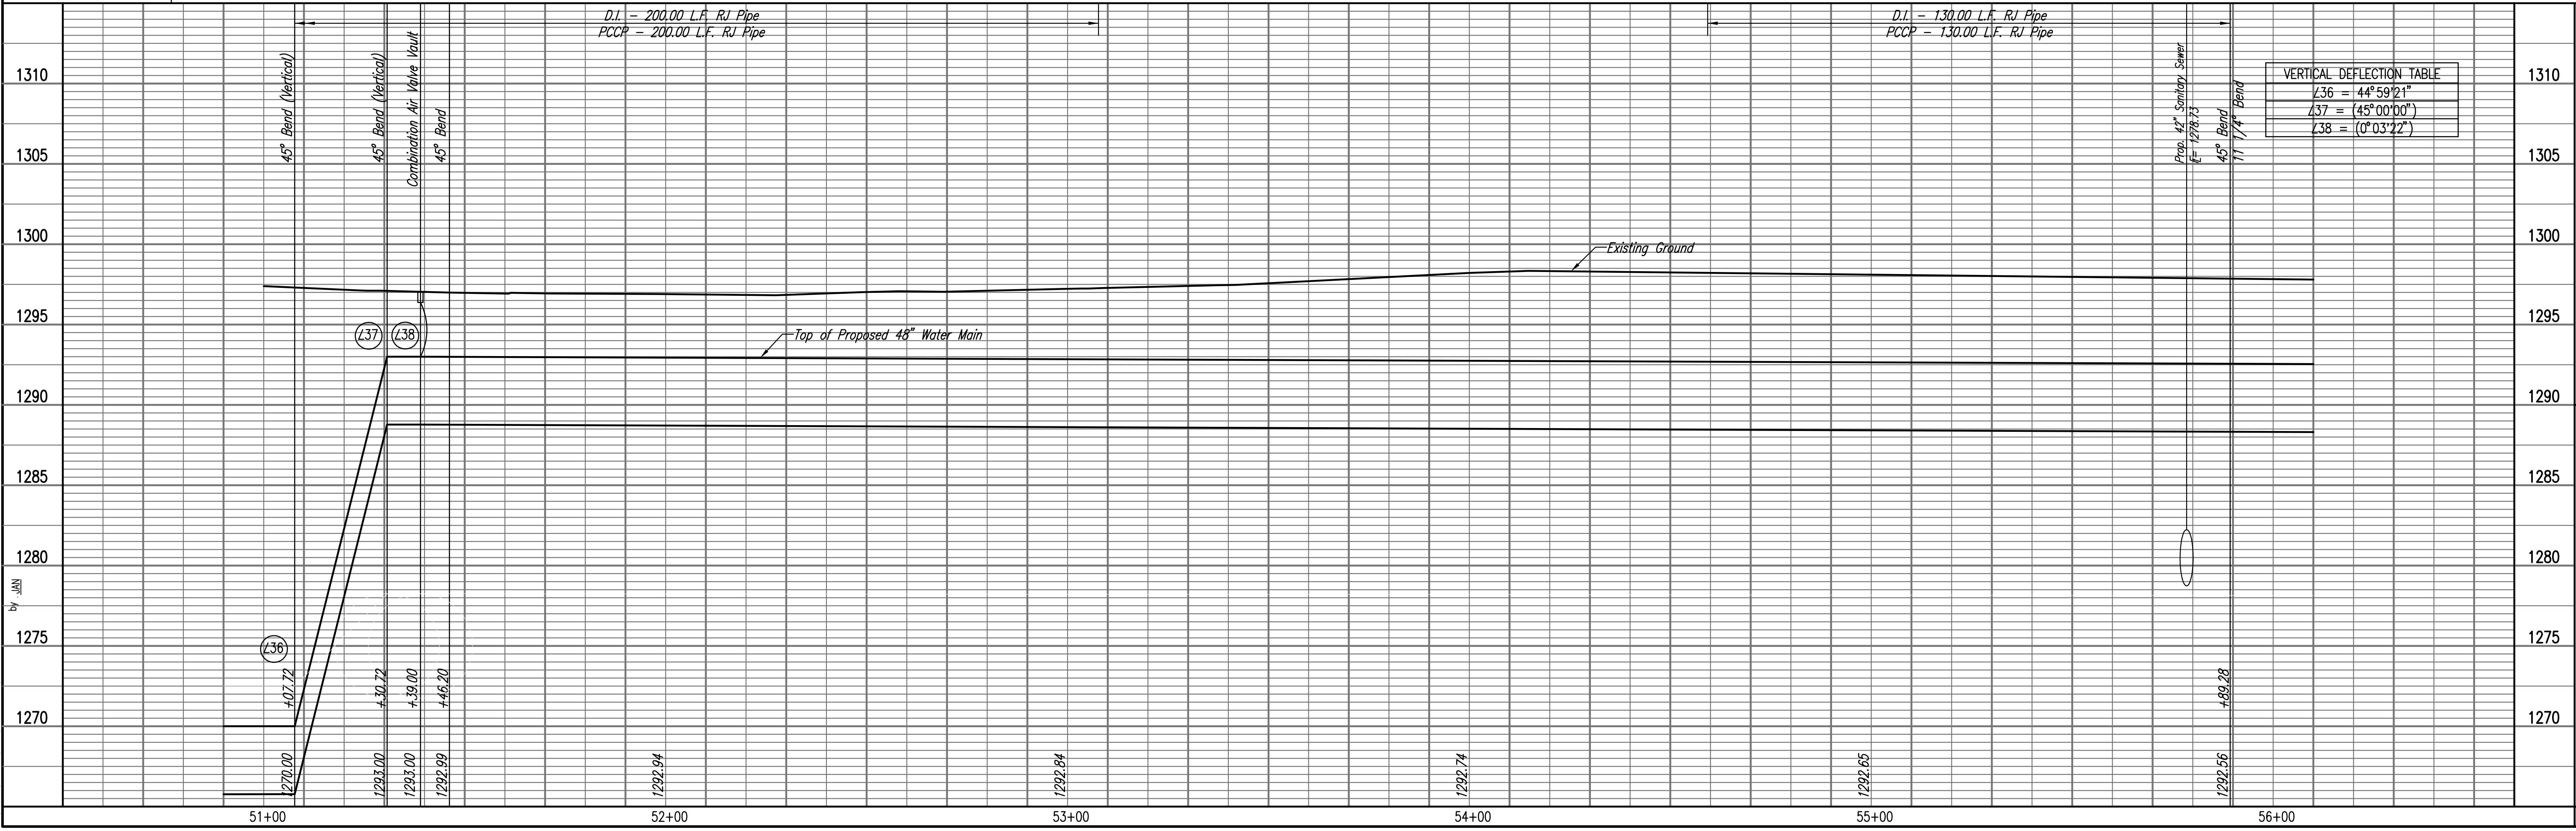

SOUTHEAST 48" WATERLINE - PHASE 2A
 LEWIS/IDA TO LEWIS/GREEN

WATERLINE NO. 1

JAMES L. ARMOUR, P.E. - CITY ENGINEER
 CITY OF WICHITA PROJECT NO. 448-90417

Professional Engineering Consultants, P.A.
 603 S. TOPICKA AVENUE, WICHITA, KANSAS 67202
 316-262-2691 • FAX 316-262-3003

Designed By: MDK, EIB
 Drawn By: JAN

Job No.: 35-07704-000
 Date: March 2008

Sheet 19 of 38