
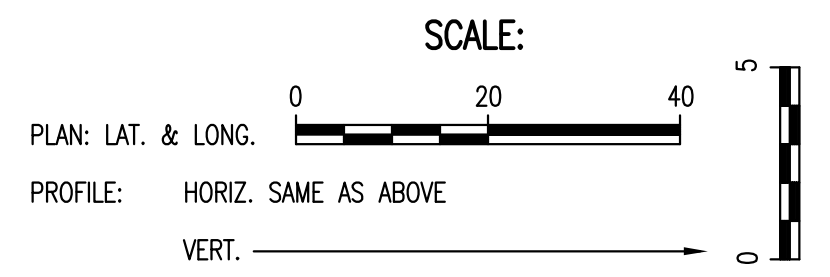


PLAN
 CHECKED
 CHECKED
 BY
 DATE


PROFILE
 CHECKED
 CHECKED
 BY
 DATE

Saved: 02-02-2009 8:48:36 AM by JAN
 Plot Scale: 1:20 02-03-2009 2:15:23 PM
 G:\2007\07704\000\PHASE 2A\07704-000-C-WLPH13

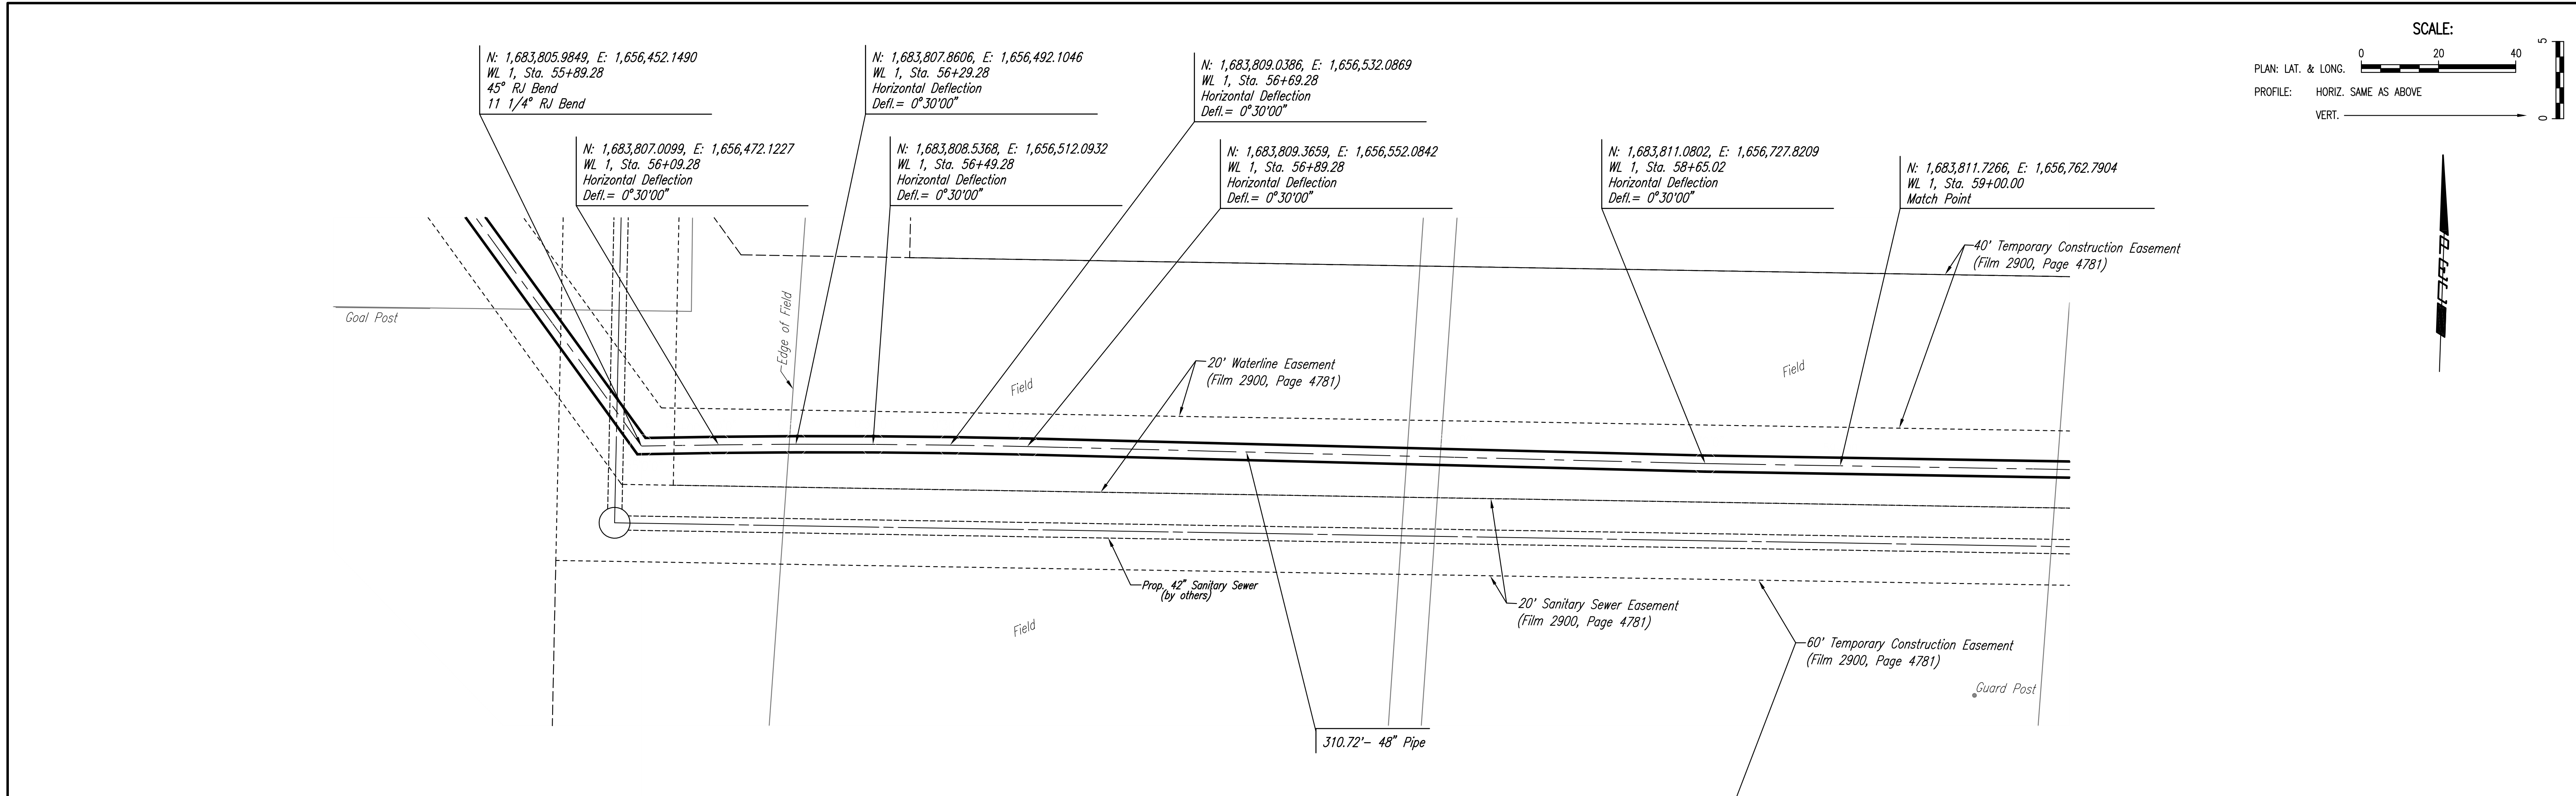

Unless noted otherwise, elevations shown are top of pipe

WATERLINE NO. 1

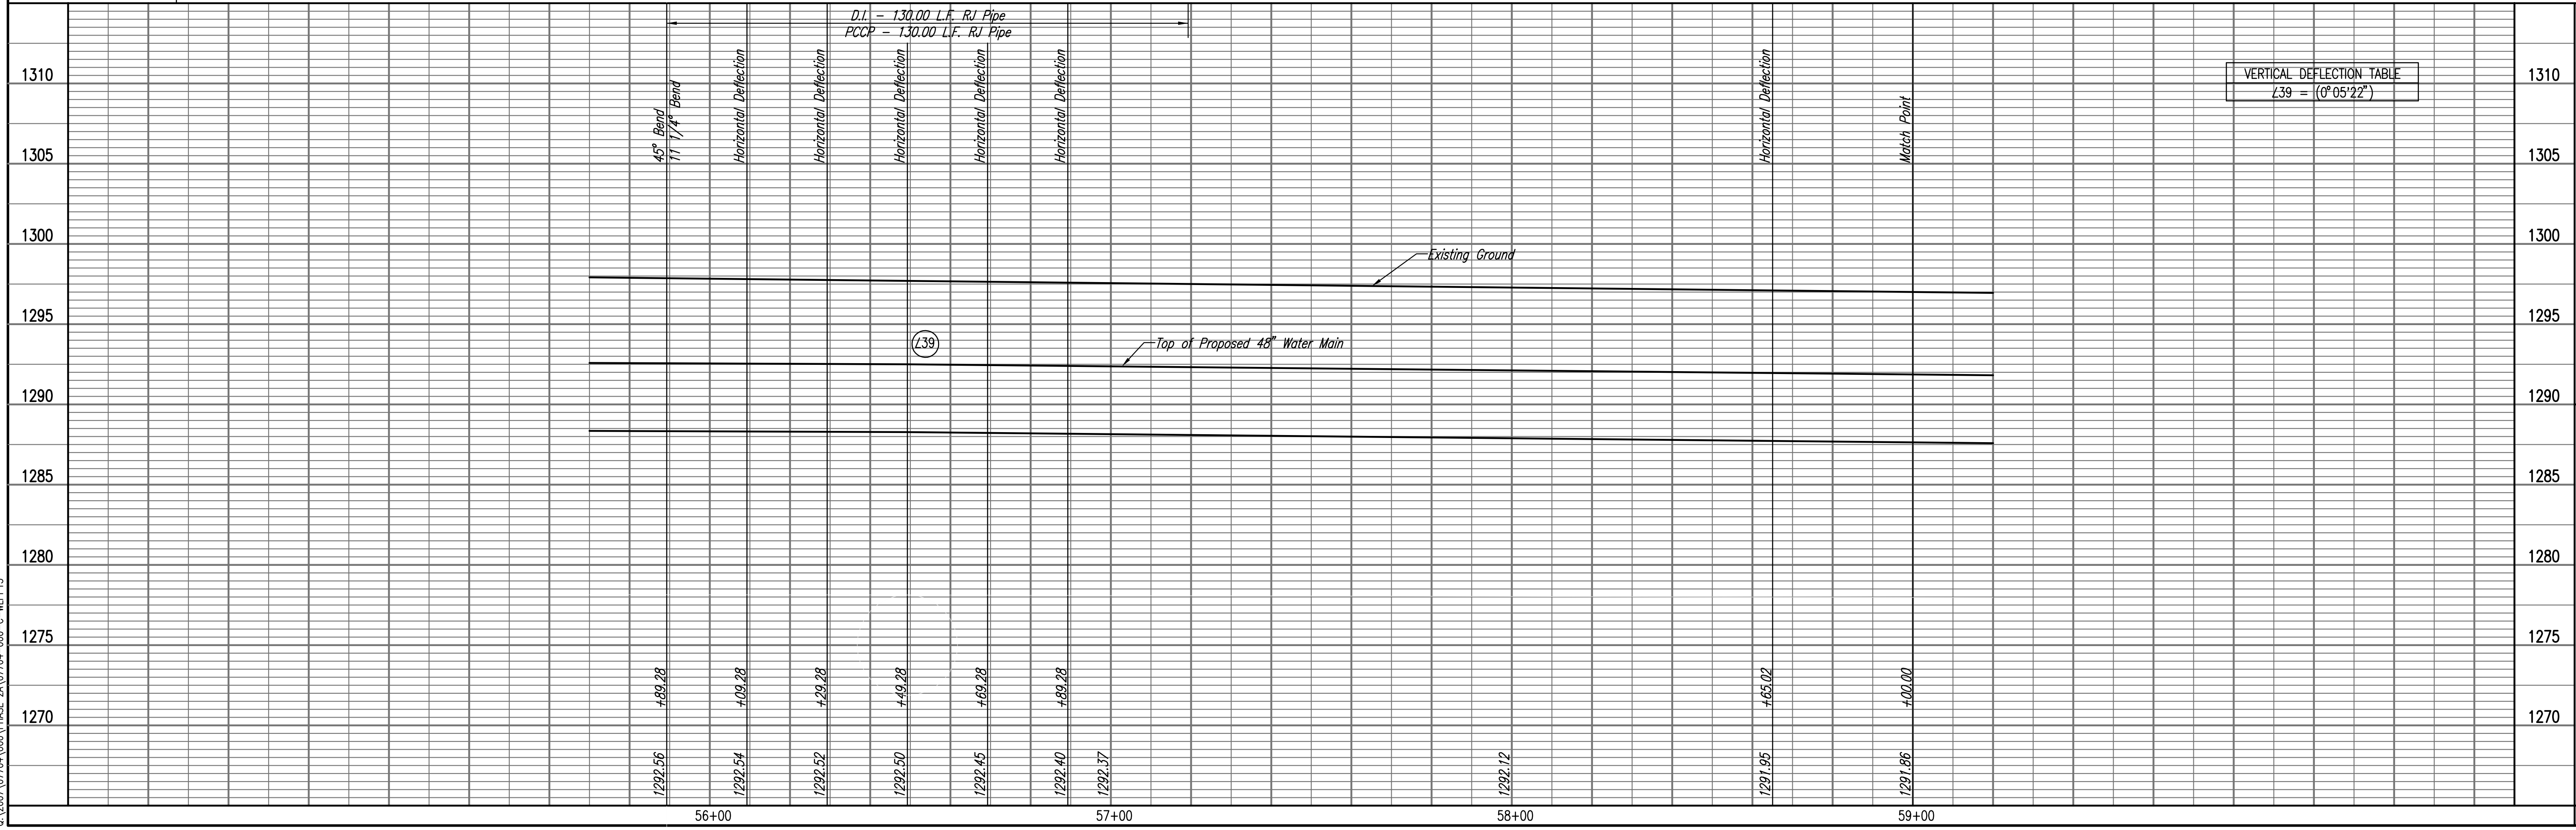

VERTICAL DEFLECTION TABLE
 $L_{39} = (0^{\circ}05'22'')$

Professional Engineering Consultants, P.A.
 803 S. TOPICKA AVENUE, WICHITA, KANSAS 67202
 316-262-2691 • FAX 316-262-3003

Designed By: MDK, EJB
 Drawn By: JAN

Job No.: 55-07704-000
 Date: March 2008

SOUTHEAST 48" WATERLINE - PHASE 2A
 LEWIS/IDA TO LEWIS/GREEN
 WATERLINE NO. 1

JAMES L. ARMOUR, P.E. - CITY ENGINEER
 CITY OF WICHITA PROJECT NO. 448-90417

Sheet 20 of 38