
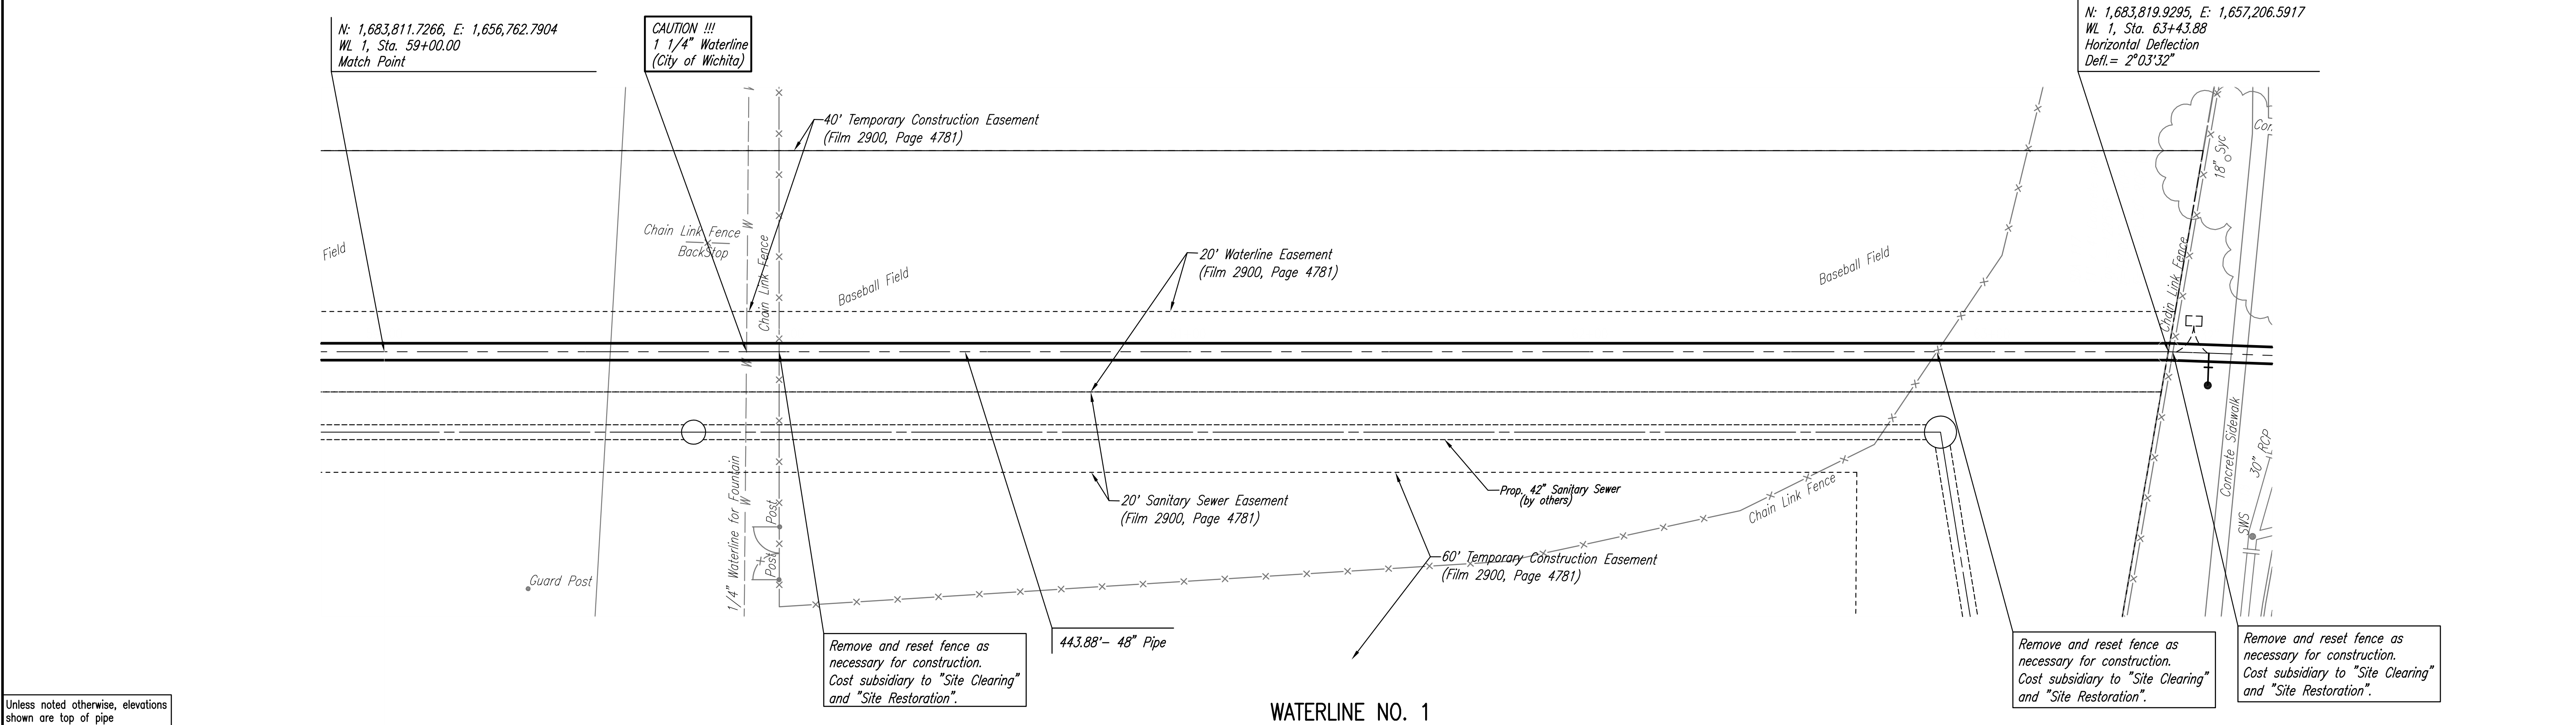


PLAN	CHECKED	DATE
	CHECKED	


PROFILE	CHECKED	DATE
	CHECKED	

Saved: 02-02-2009 8:50:44 AM by JAN
 Plot Scale: 1:20 02-03-2009 2:16:03 PM
 G:\2007\07704\000\PHASE 2A\07704-000-C-WLPH14

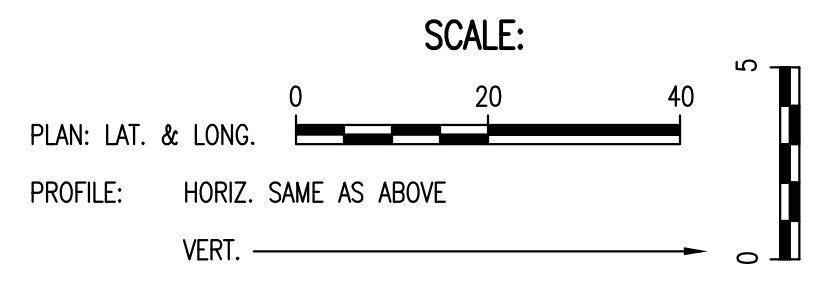

Unless noted otherwise, elevations shown are top of pipe

WATERLINE NO. 1

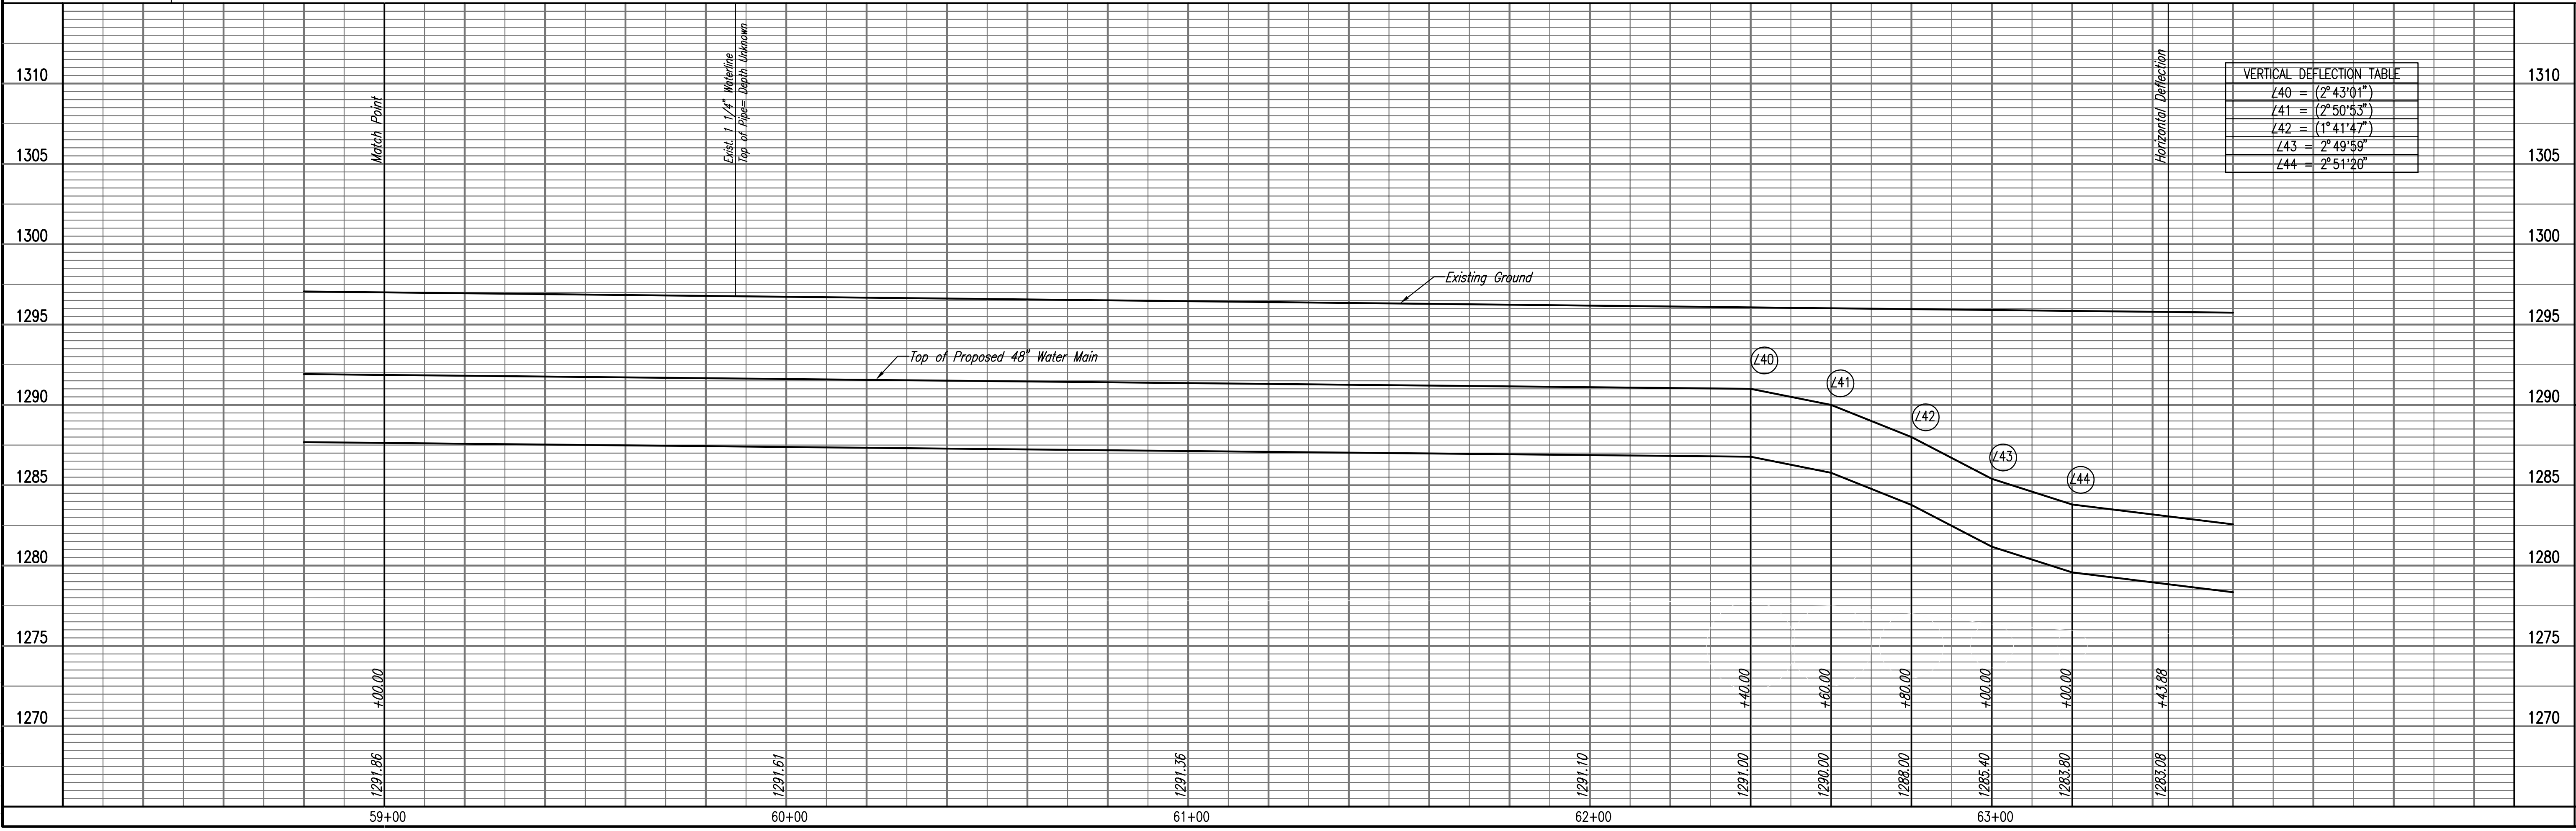

VERTICAL DEFLECTION TABLE	
L40	= (2° 43' 01")
L41	= (2° 50' 53")
L42	= (1° 41' 47")
L43	= 2° 49' 59"
L44	= 2° 51' 26"

SOUTH EAST 48" WATERLINE - PHASE 2A
 LEWIS/DA TO LEWIS/GREEN
 WATERLINE NO. 1
 JAMES L. ARMOUR, P.E. - CITY ENGINEER
 CITY OF WICHITA PROJECT NO. 448-90417
 Professional Engineering Consultants, P.A.
 603 S. TOPKA AVENUE, WICHITA, KANSAS 67202
 316-262-2691 • FAX 316-262-3003
 Designed By: MDK, EJB
 Drawn By: JAN
 Job No.: 35-07704-000
 Date: March 2008
 Sheet 21 of 38