

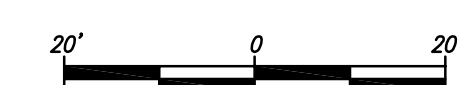


WILLOW CREEK EAST 2ND ADDITION

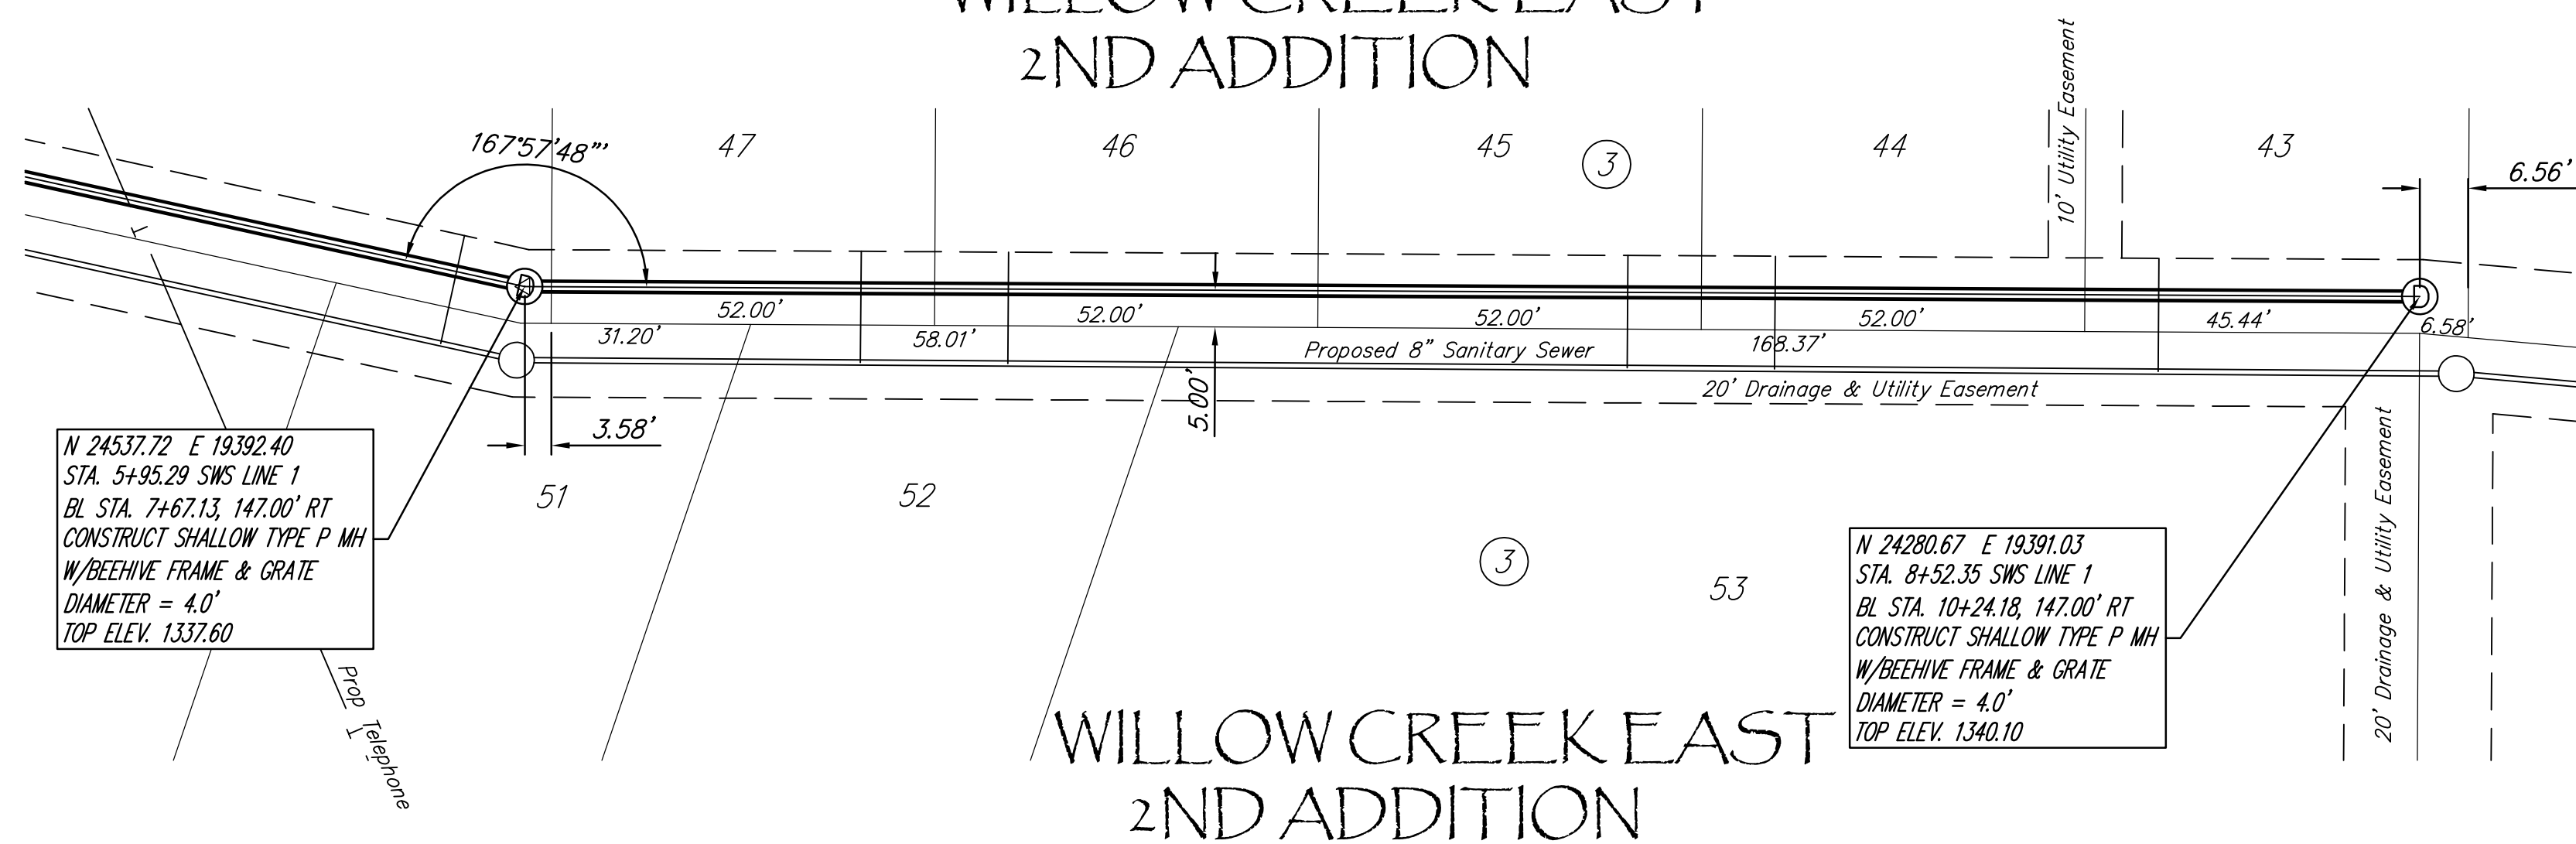

WILLOW CREEK EAST 2ND ADDITION

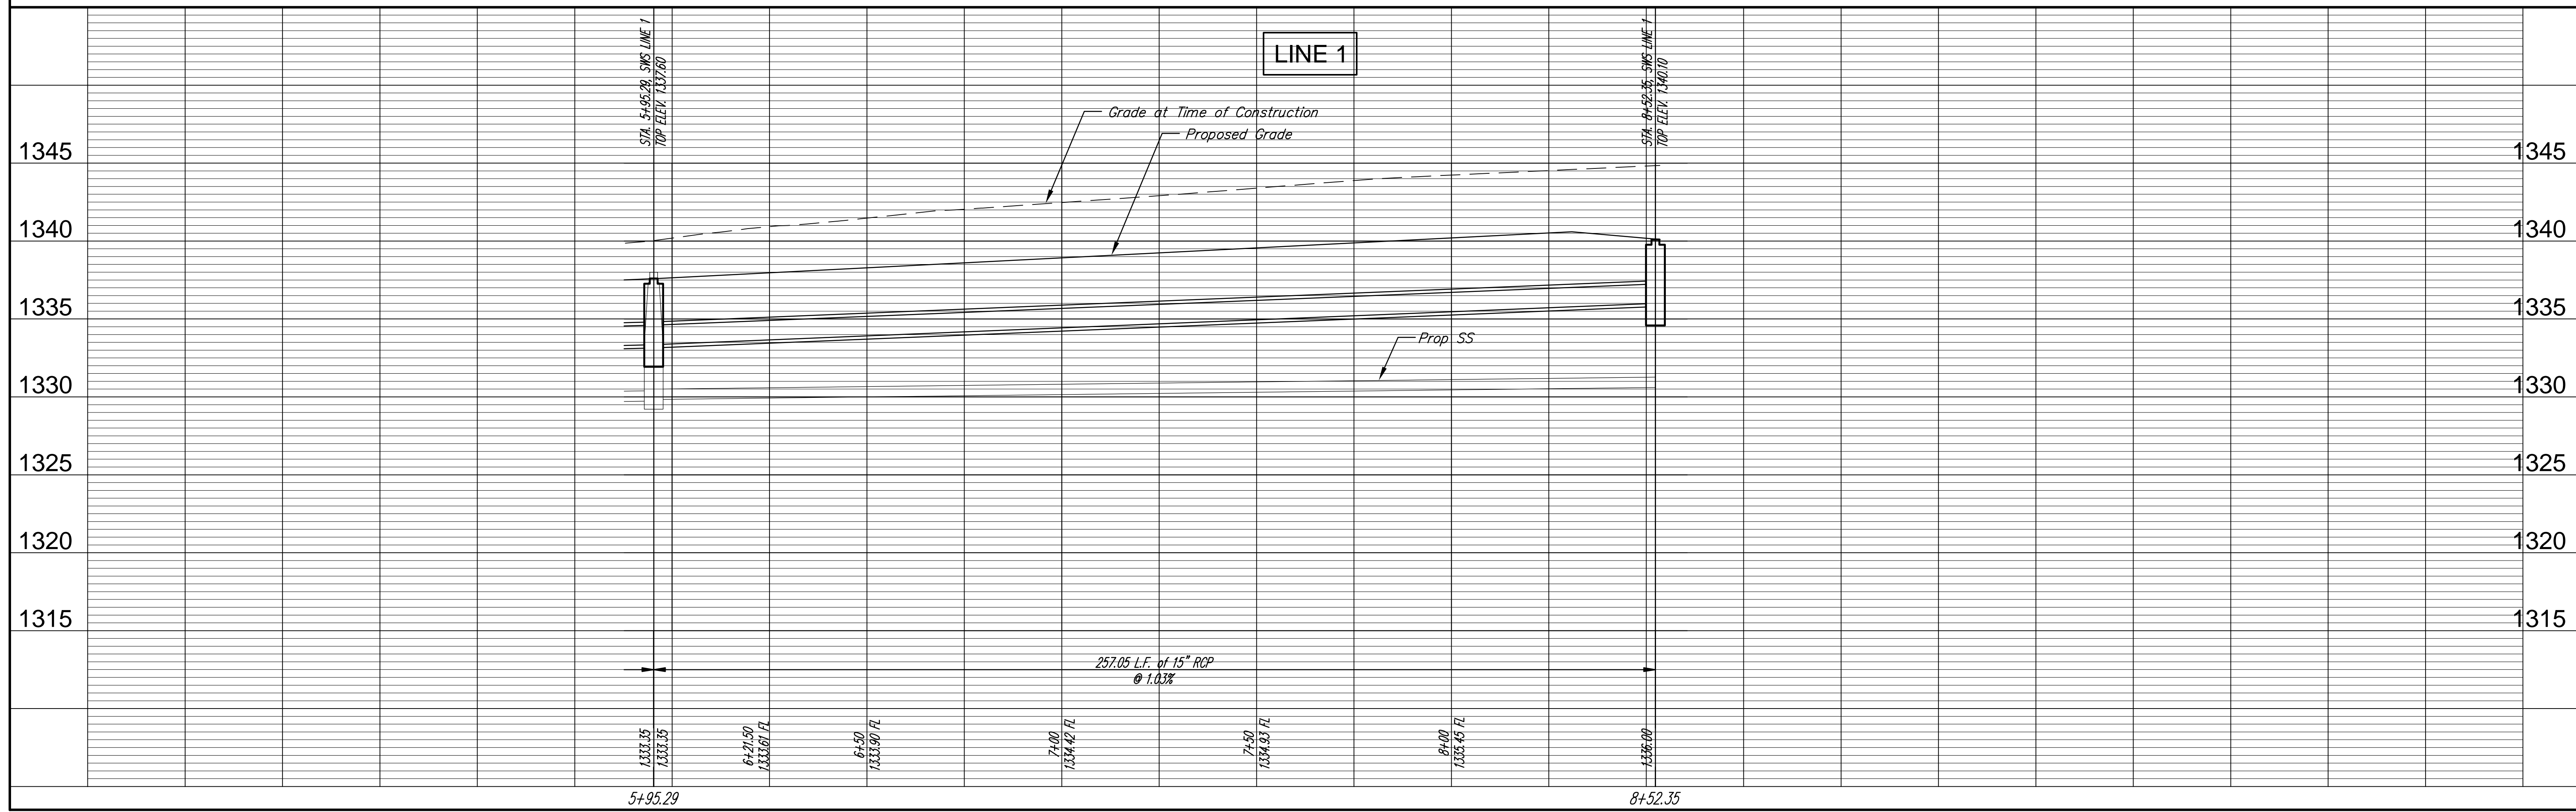

Russell & Bohm, P.A.
 Engineering, Surveying, Land Planning
 600 Main St.
 Wichita, Kansas 67202
 www.russellbohm.com

RB
 REGISTERED PROFESSIONAL ENGINEER
 STATE OF KANSAS

PROJECT NUMBER: 468-84555
 DRAWING FILE: [Eng Base]

DESIGN: AML
 DRAWN: RLS
 DATE: Feb. 26, 2009

REVISED: REVIEW
 REVIEW: REVIEW

STORM SEWER LINE 1
Willow Creek East 2nd Addition
WICHITA KANSAS

RB JOB: 3324E
 SHEET: 4 OF 19