
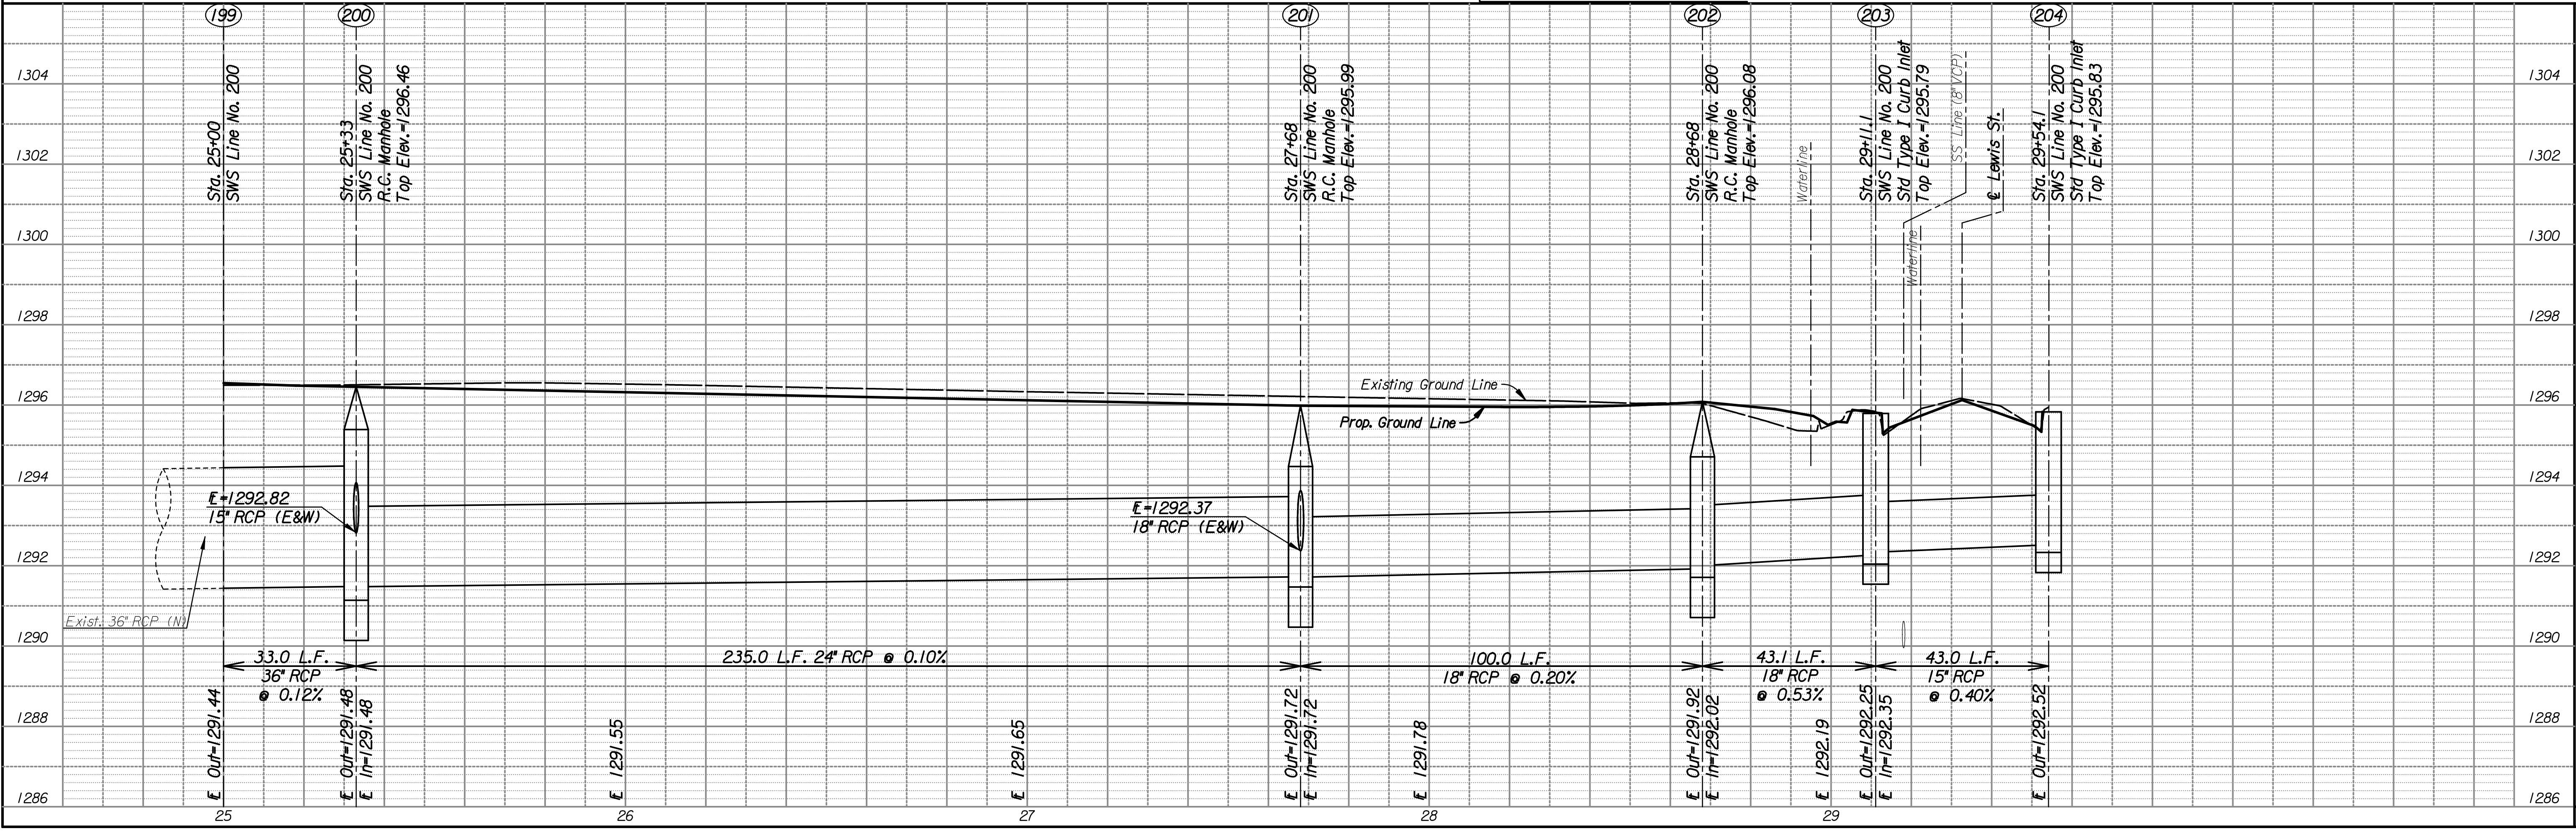
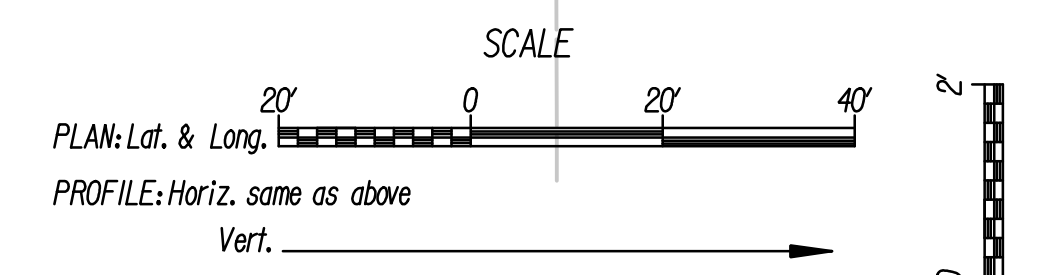


Plotted By: svb
 Date: 2/20/2009 11:31:07 AM
 FILE: I:\2008\08457\Profile\08457-swpp200.dgn

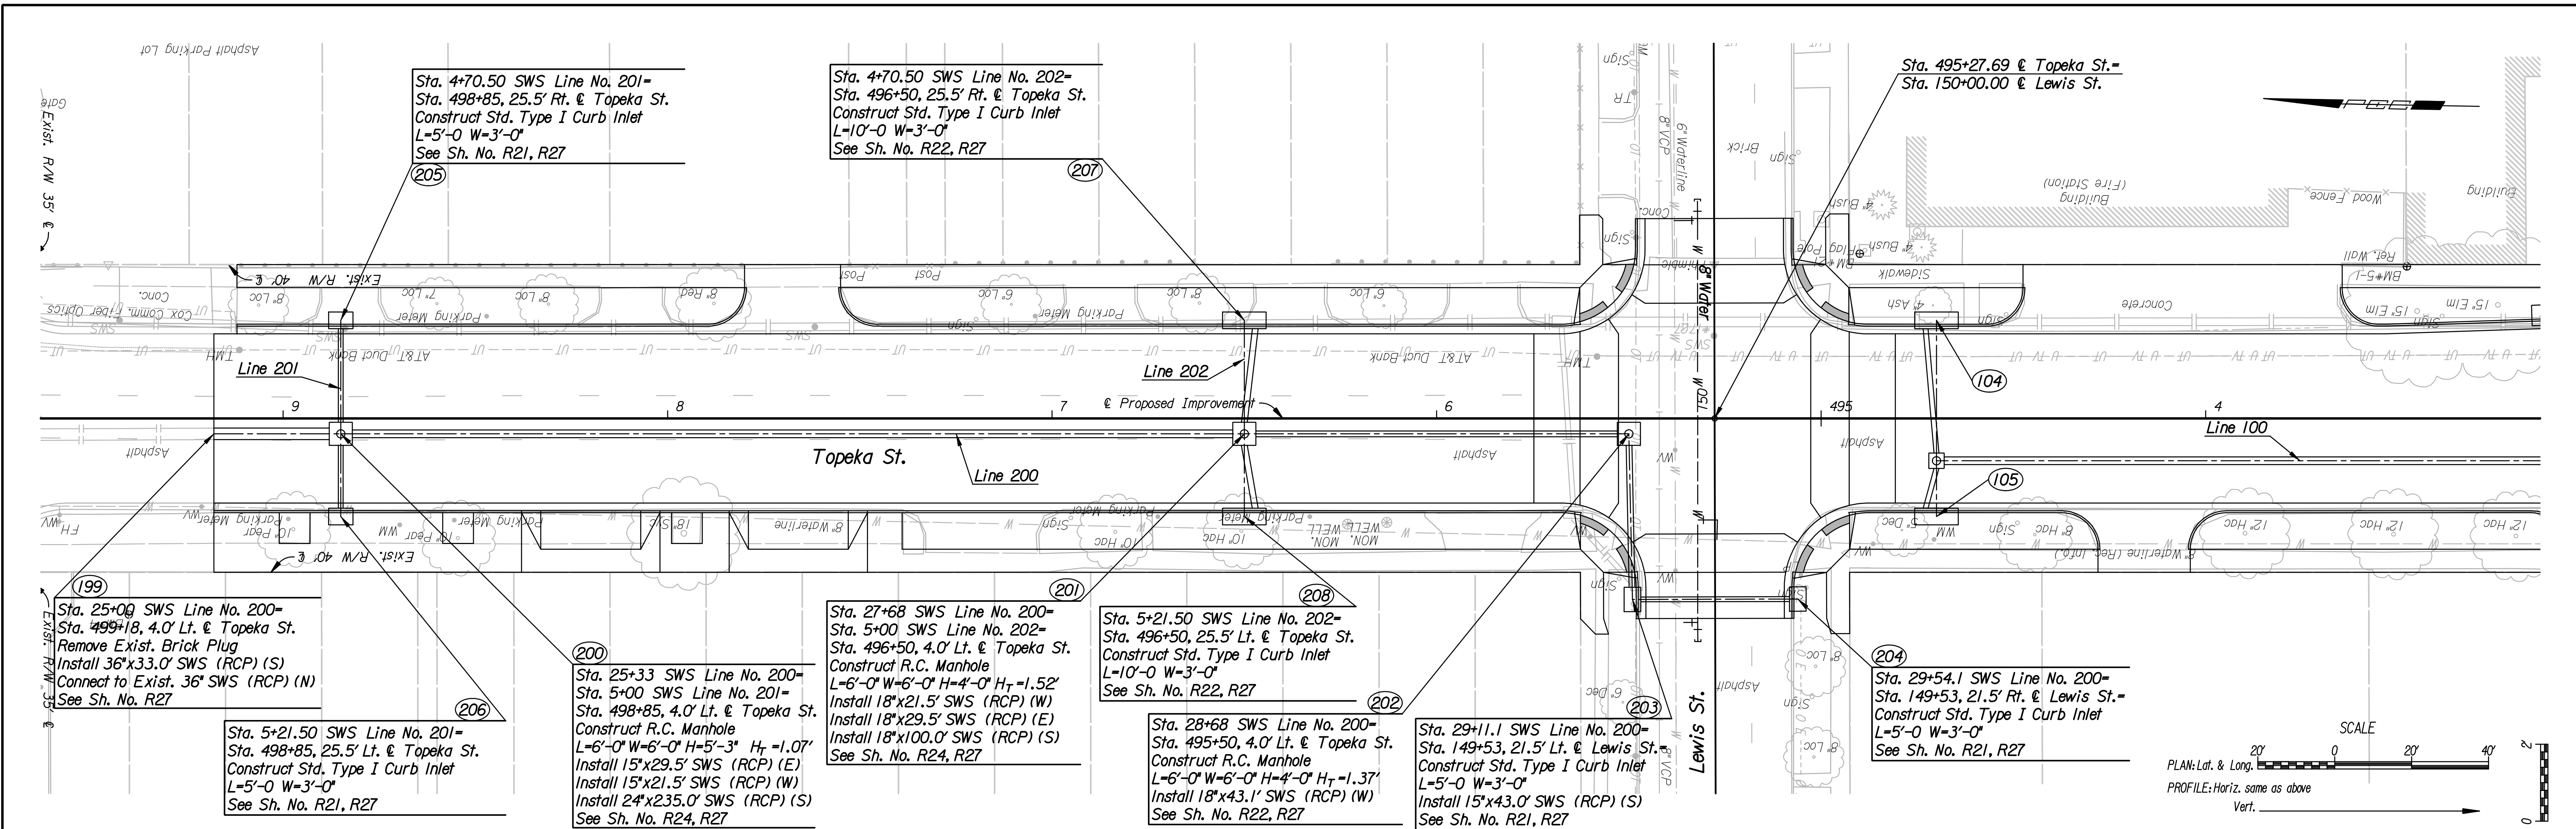

TOPEKA STREET
STORM SEWER PLAN
 LINE NO. 200
 C.O.W. PROJ. NO. 472-84745

Professional Engineering Consultants, P.A.
 300 S. TOPEKA AVENUE, KANSAS CITY, MO 64108
 316.262.2991 • FAX 316.262.0600

Job No. 08457
 Date Feb., 2009

Designed by DRM
 Drawn by DRP

Sheet RB of R52