
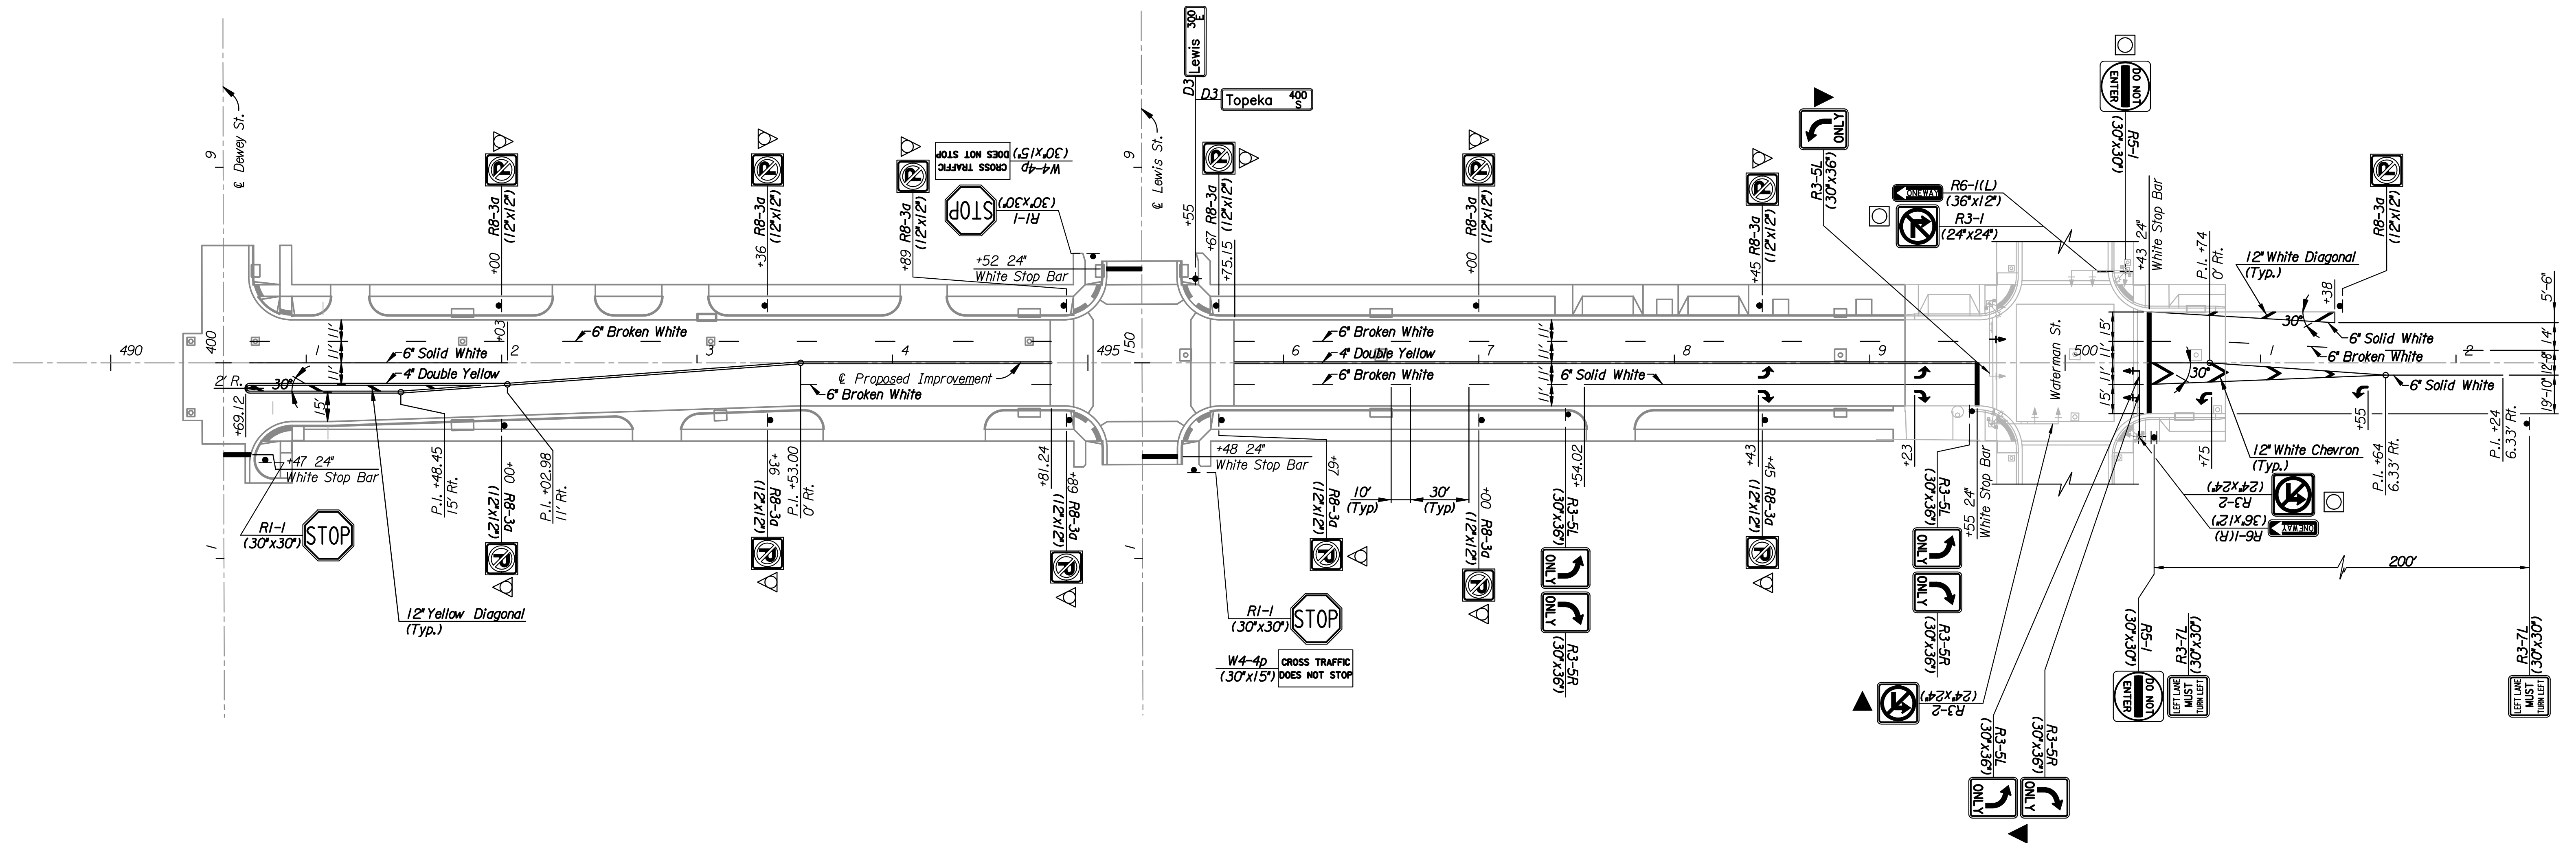


SUMMARY OF PAVEMENT MARKINGS											
LOCATION	4" Broken White Lane Line (ft)	6" Solid White Lane Line (ft)	12" White Diagonal Line (ft)	12" Solid White Chevron Line (ft)	24" Solid White Stop Line (ft)	4" Broken Yellow Line (ft)	4" Solid Yellow Edge Line (ft)	4" Solid Yellow Double Line (ft)	12" Solid Yellow Diagonal Line (ft)	Left Turn Arrows (each)	Right Turn Arrows (each)
Sta. 490+00 to Sta. 503+00	350	732	20	62	124	0	0	1856	22	4	2
Total	350	732	20	62	124	0	0	1856	22	4	2

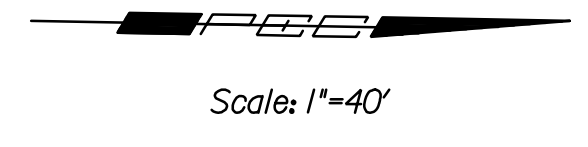

LEGEND

- Mount on Traffic Signal Pole
- Mount on Traffic Signal Mast Arm
- Mount on Street Light Pole

No.		Revision		By		Date	
TOPEKA STREET							
SIGNING AND MARKING PLAN							
JAMES L. ARMOUR, P.E. - CITY ENGINEER CITY OF WICHITA PROJECT NO. 472-84745							
Professional Engineering Consultants, P.A. 303 S. TOPEKA • WICHITA, KANSAS 67202 316-262-2691 • FAX 316-262-3003							
Designed by	DRM	Job No.	08457				
Drawn by	DRP	Date	Feb., 2009	Sht. R36 of R52			

Plotted By: svb Date: 2/22/2009 9:51:44 AM
 FILE: I:\2008\08457\Marking\08457-Mr-kl.dgn