


Plotted By: svb Date: 2/26/2009 2:07:26 PM  
 FILE: I:\2008\08457\Traffic Control\08457-TC Stage 1.dgn

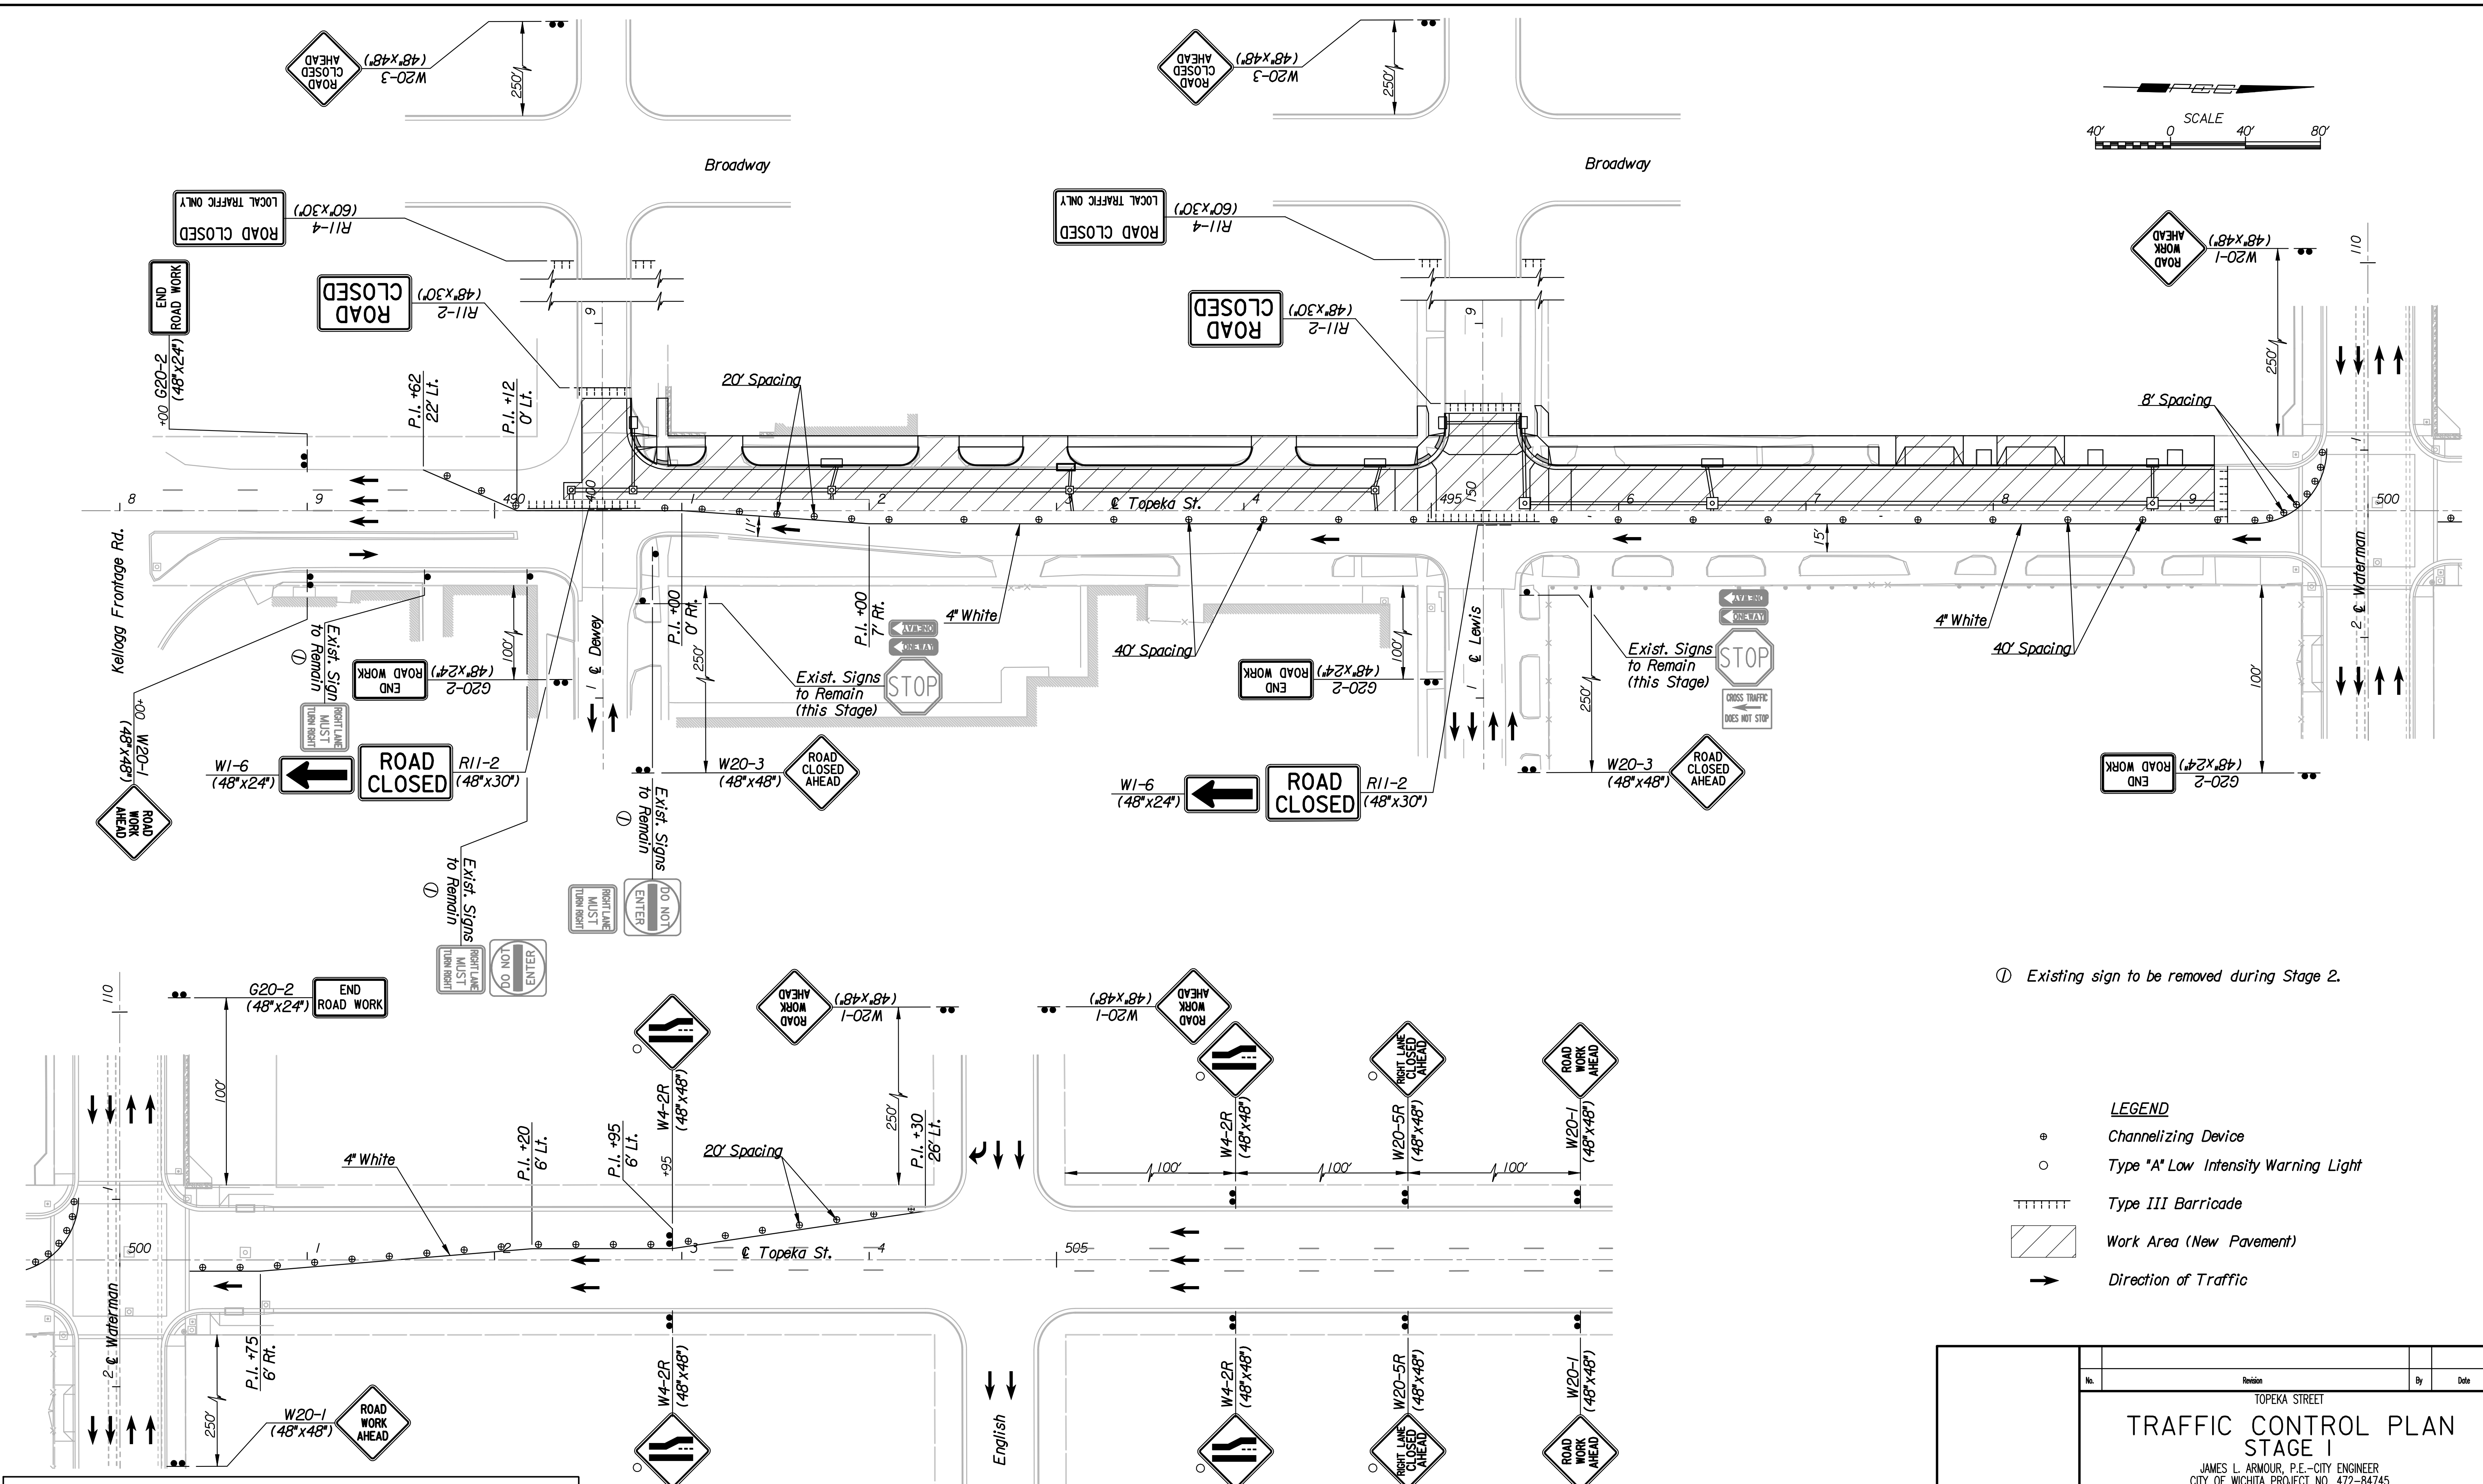

**Note:** Utilities are not shown on Traffic Control Plans. The Contractor is responsible for verification as to type and location of underground utilities as may be necessary to avoid damage thereto. The Contractor is responsible for repairing any damage to underground utilities.

⓪ Existing sign to be removed during Stage 2.

- LEGEND**
- ⊙ Channelizing Device
  - Type "A" Low Intensity Warning Light
  - ||||| Type III Barricade
  - ▨ Work Area (New Pavement)
  - Direction of Traffic

TOPEKA STREET		By	Date
<b>TRAFFIC CONTROL PLAN STAGE I</b>			
JAMES L. ARMOUR, P.E.—CITY ENGINEER CITY OF WICHITA PROJECT NO. 472-84745			
<b>Professional Engineering Consultants, P.A.</b> 303 S. TOPEKA • WICHITA, KANSAS 67202 316-262-2691 • FAX 316-262-3003			
Designed by	WDH	Job No.	08457
Drawn by	SVB	Date	Feb., 2009
			Sht. R40 of R52