
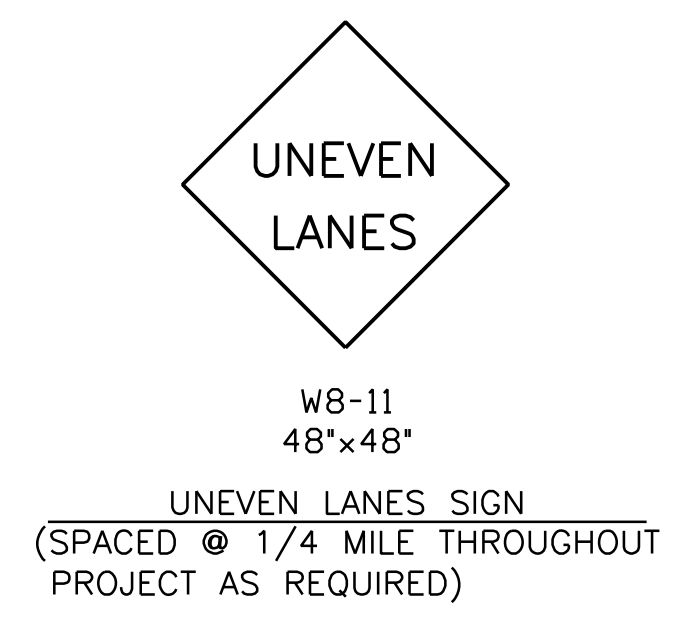
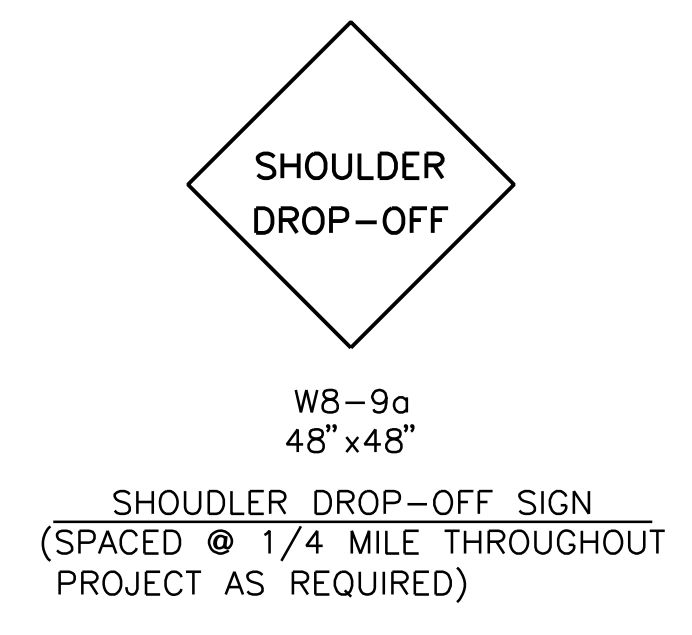


LIST OF TRAFFIC CONTROL DEVICES *

MUTCD DEVICE NO.	NO.	FLASHERS		REMARKS	MUTCD DEVICE NO.	NO.	FLASHERS		REMARKS	DELINEATORS & CHANNELIZATION DEVICES									
		TYPE A	TYPE B				TYPE A	TYPE B		DEVICE	NO.	SIZE	FLASHERS						
										TYPE A	TYPE B	TYPE C							
R11-2	5			Road Closed															
R11-4	2			Road Closed to Thru Traffic															
W1-6	2			Large Arrow (One Direction)															
W4-2R	4	X		Lane Reduction															
W4-2L	4	X		Lane Reduction															
W20-1	5	X		Road Work Ahead															
W20-3	2	X		Road Closed Ahead															
W20-5R	2	X		Lane Closed Ahead															
W20-5L	2	X		Lane Closed Ahead															
G20-2	5			End Road Work															
* FOR INFORMATION ONLY										SEE SHEET NO. R43-R44 FOR TRAFFIC CONTROL NOTES									

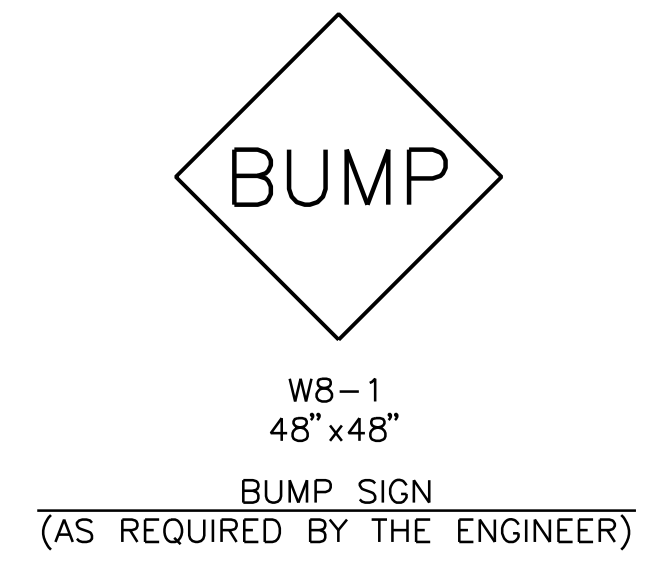

RECAPITULATION OF QUANTITIES		
BID ITEM	QUANTITY	UNIT
Traffic Control	1	Lump Sum

SUMMARY OF TRAFFIC CONTROL DEVICES

T.C. NO. 2-0

PREPARED BY
SEDGWICK COUNTY BUREAU OF PUBLIC SERVICES
HIGHWAY DIVISION

DAVID C. SPEARS, P.E. DIRECTOR/COUNTY ENGINEER

REVISED	SCALE	DESIGNED	TRACED	CHECKED	SHEET NO.
		M.R.B.	D.R.S.	M.R.B.	R42
		DATE	6/88	3/94	
PLANFILE TC-2-0				TOTAL SHEETS	

i:/2008/08457/Standards/08457-1c-2-0 v7.dgn
Drawn by: SCCO
Plotted by: 1-26-2009 sb