


| | | | |
|-------------|------|-----------|--------------|
| PROJECT NO. | YEAR | SHEET NO. | TOTAL SHEETS |
| 472-84745 | 2009 | R46 | R52 |

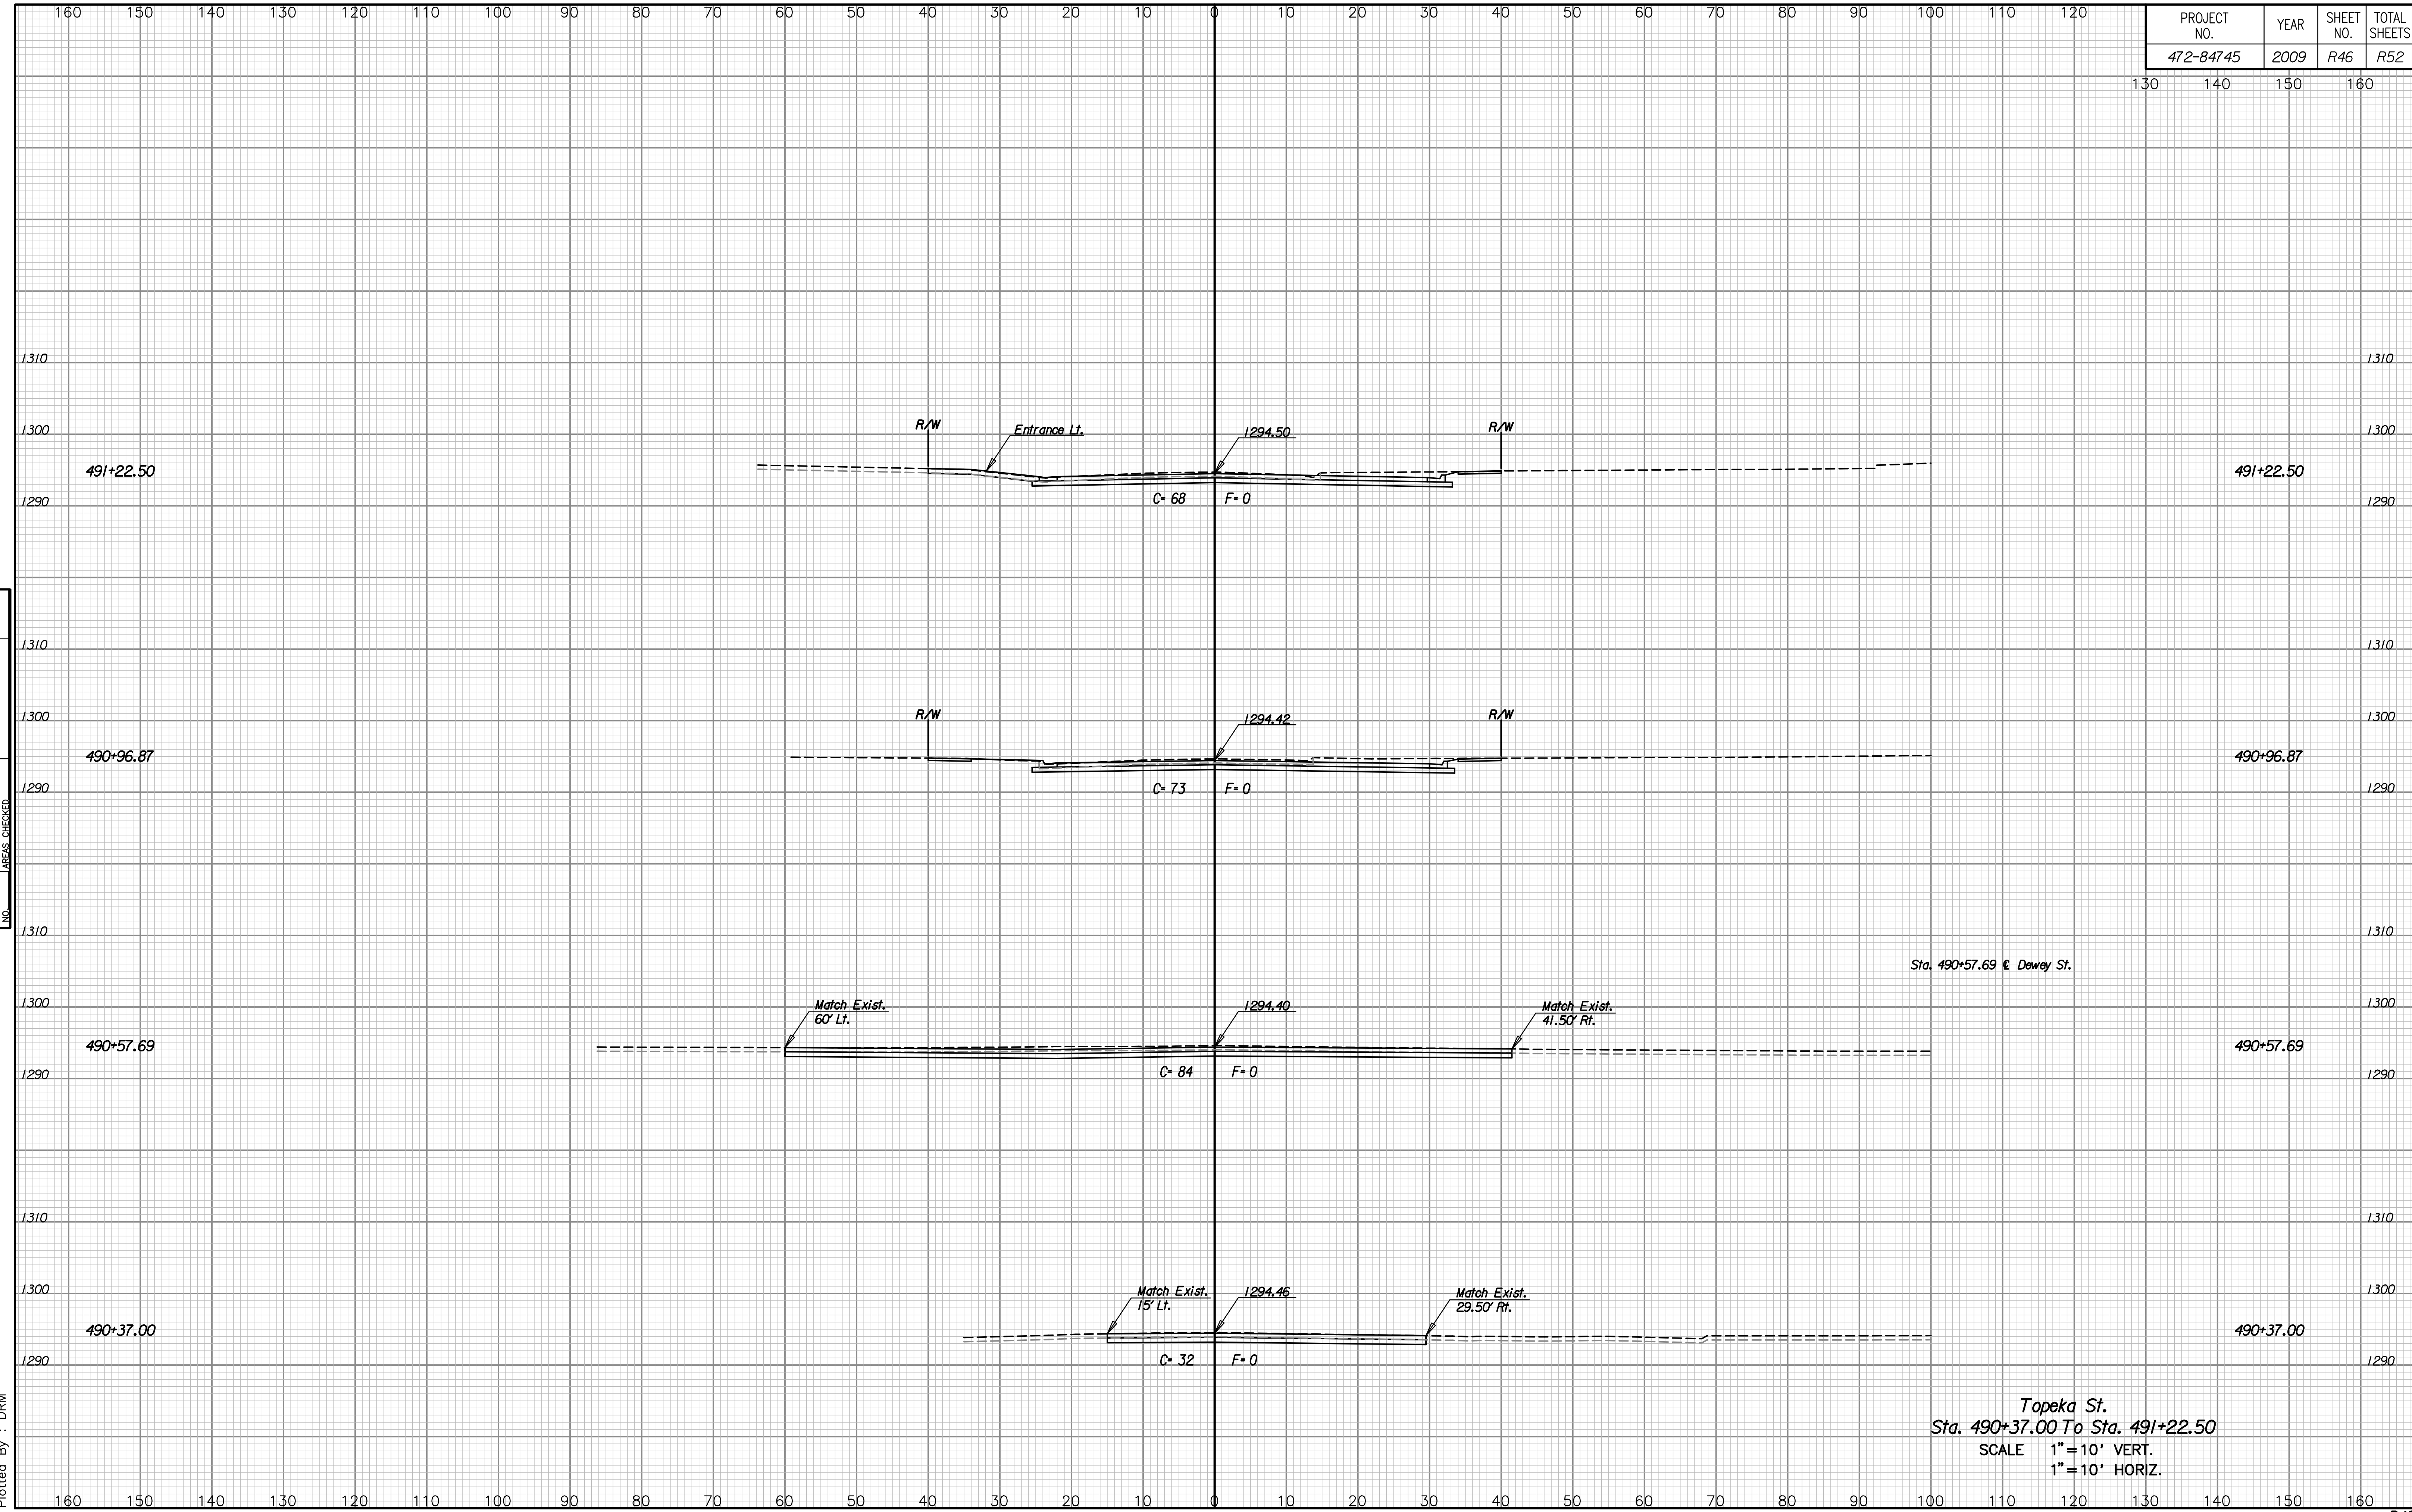

| | |
|-----------|-----|
| NOTE BOOK | NO. |
| TEMPLATE | |
| AREAS | |
| CHECKED | |

Drawn By : DRM
Plotted By : DRM

Topeka St.
Sta. 490+37.00 To Sta. 491+22.50
SCALE 1" = 10' VERT.
1" = 10' HORIZ.