


PROJECT NO.	YEAR	SHEET NO.	TOTAL SHEETS
472-84745	2009	R47	R52

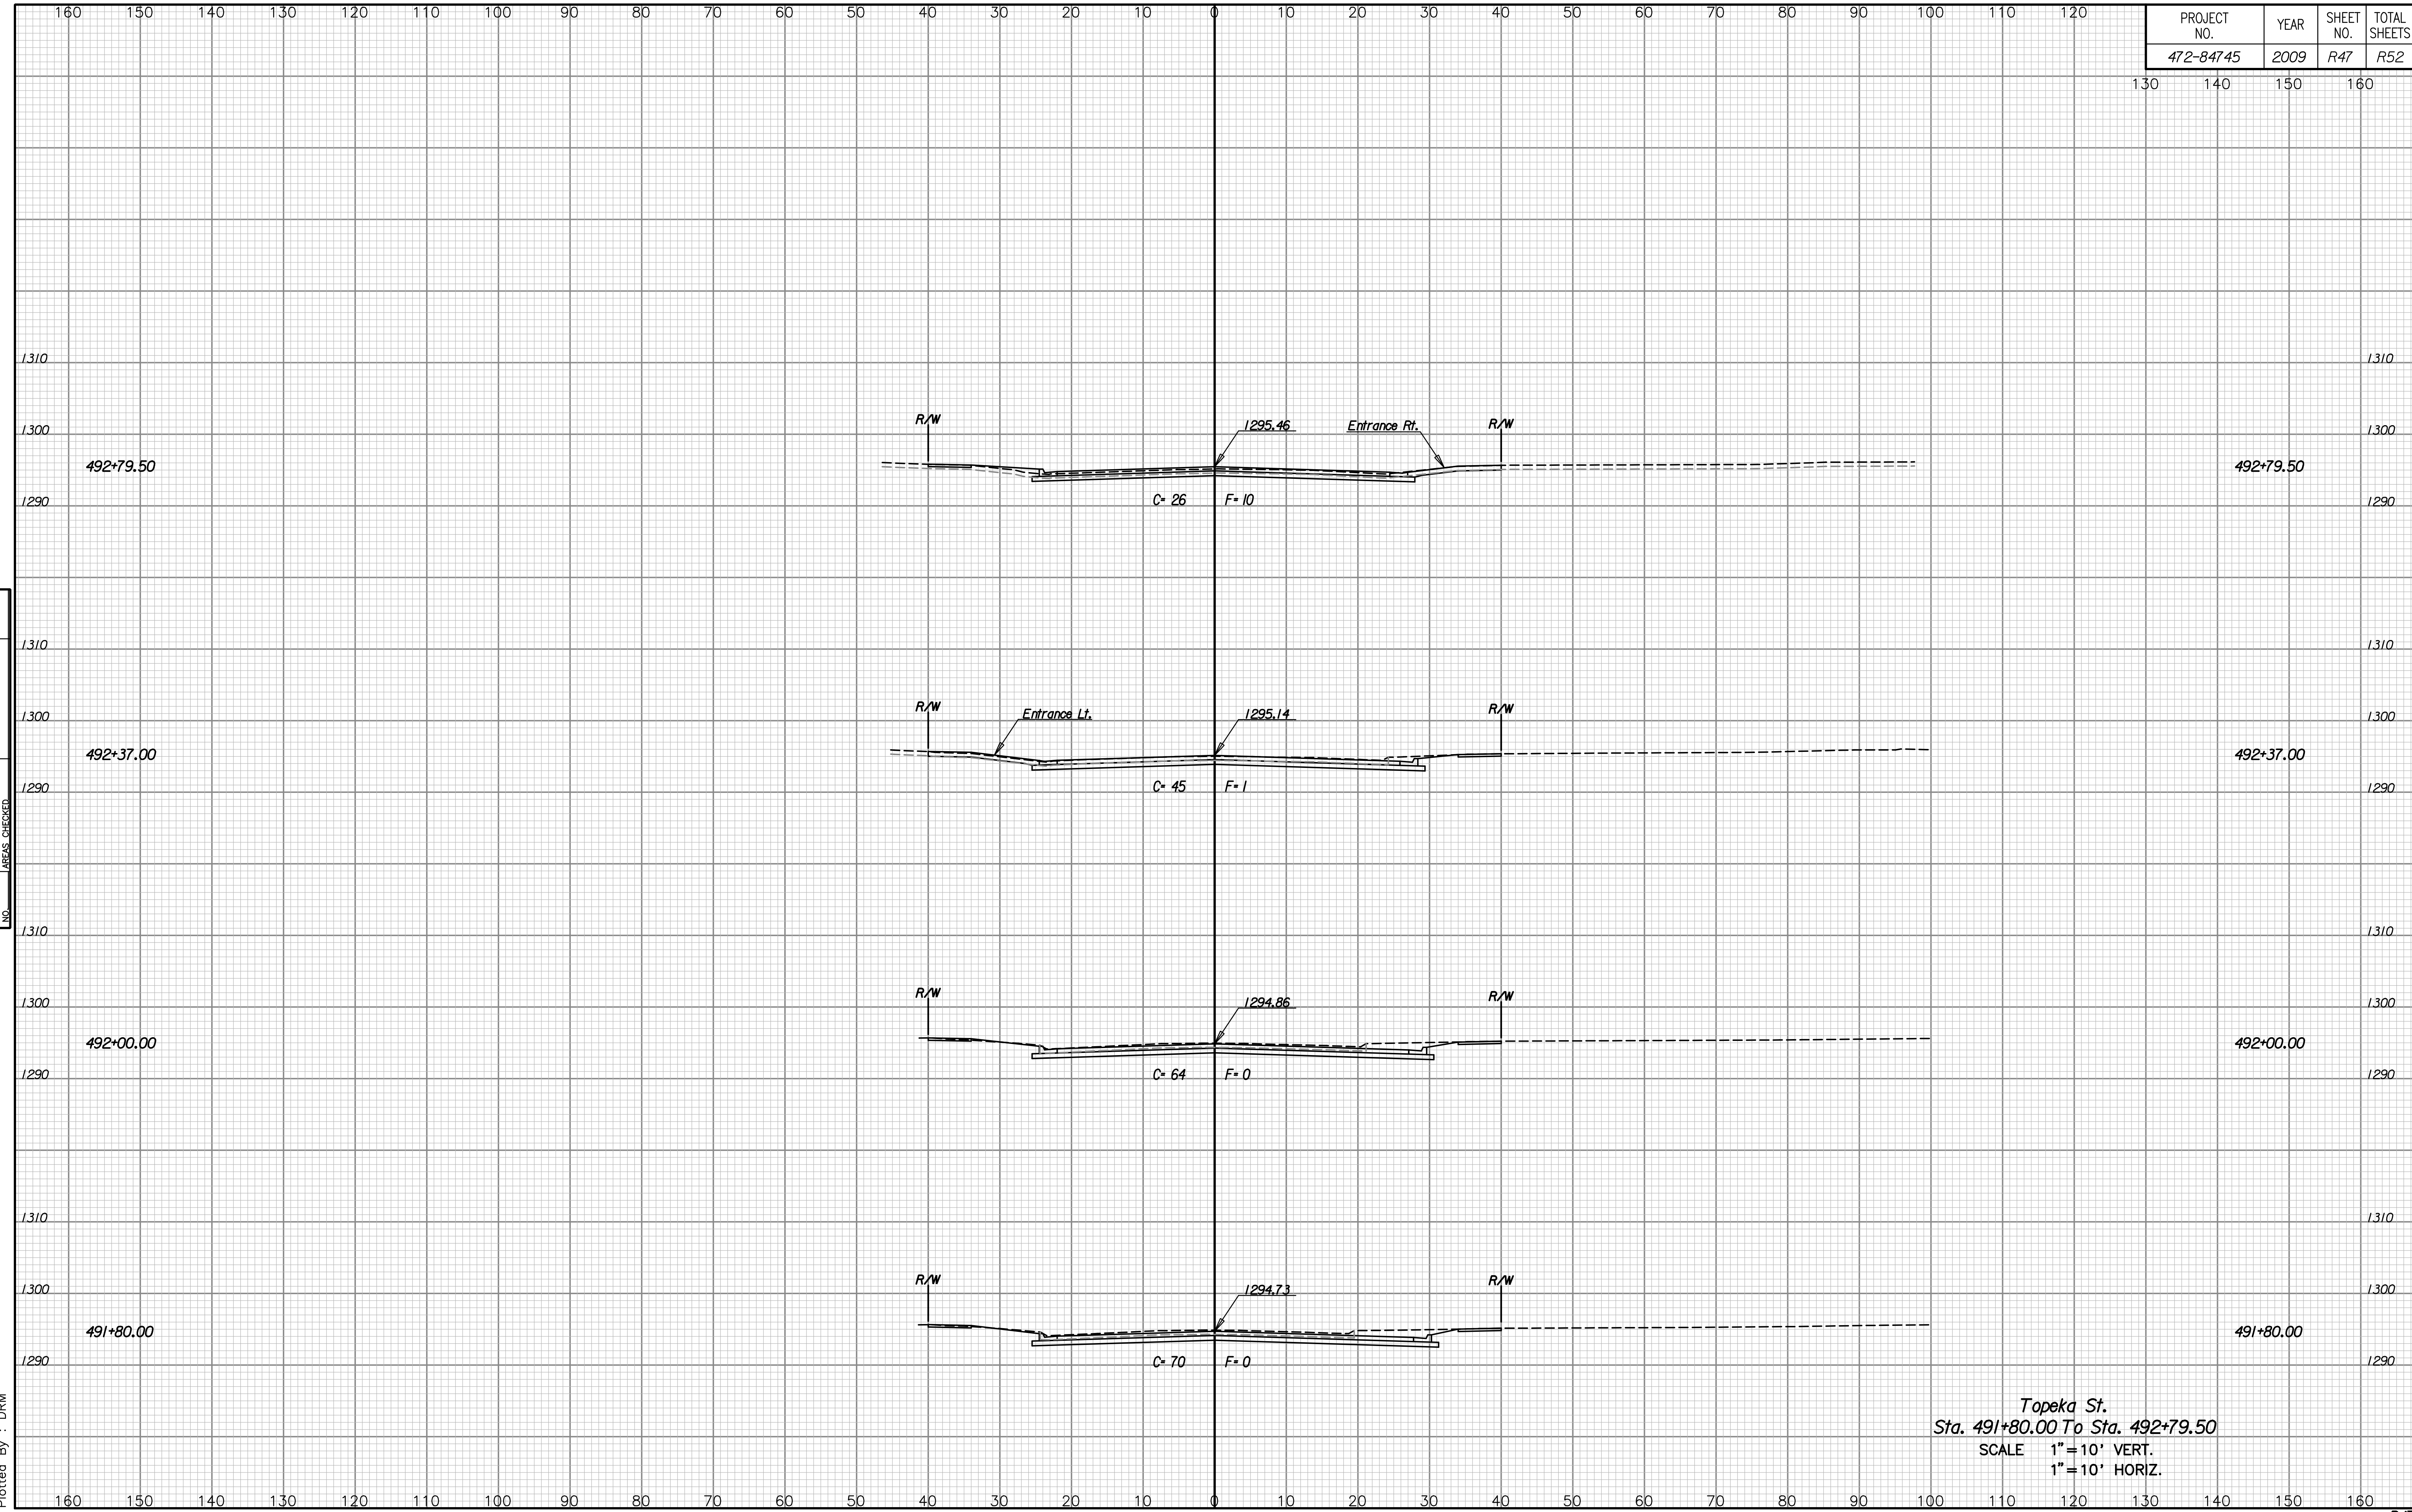

NOTE BOOK	TEMPLATE
NO.	AREAS CHECKED

Drawn By : DRM
Plotted By : DRM

Topeka St.
Sta. 491+80.00 To Sta. 492+79.50
SCALE 1" = 10' VERT.
1" = 10' HORIZ.