


PROJECT NO.	YEAR	SHEET NO.	TOTAL SHEETS
472-84745	2009	R50	R52

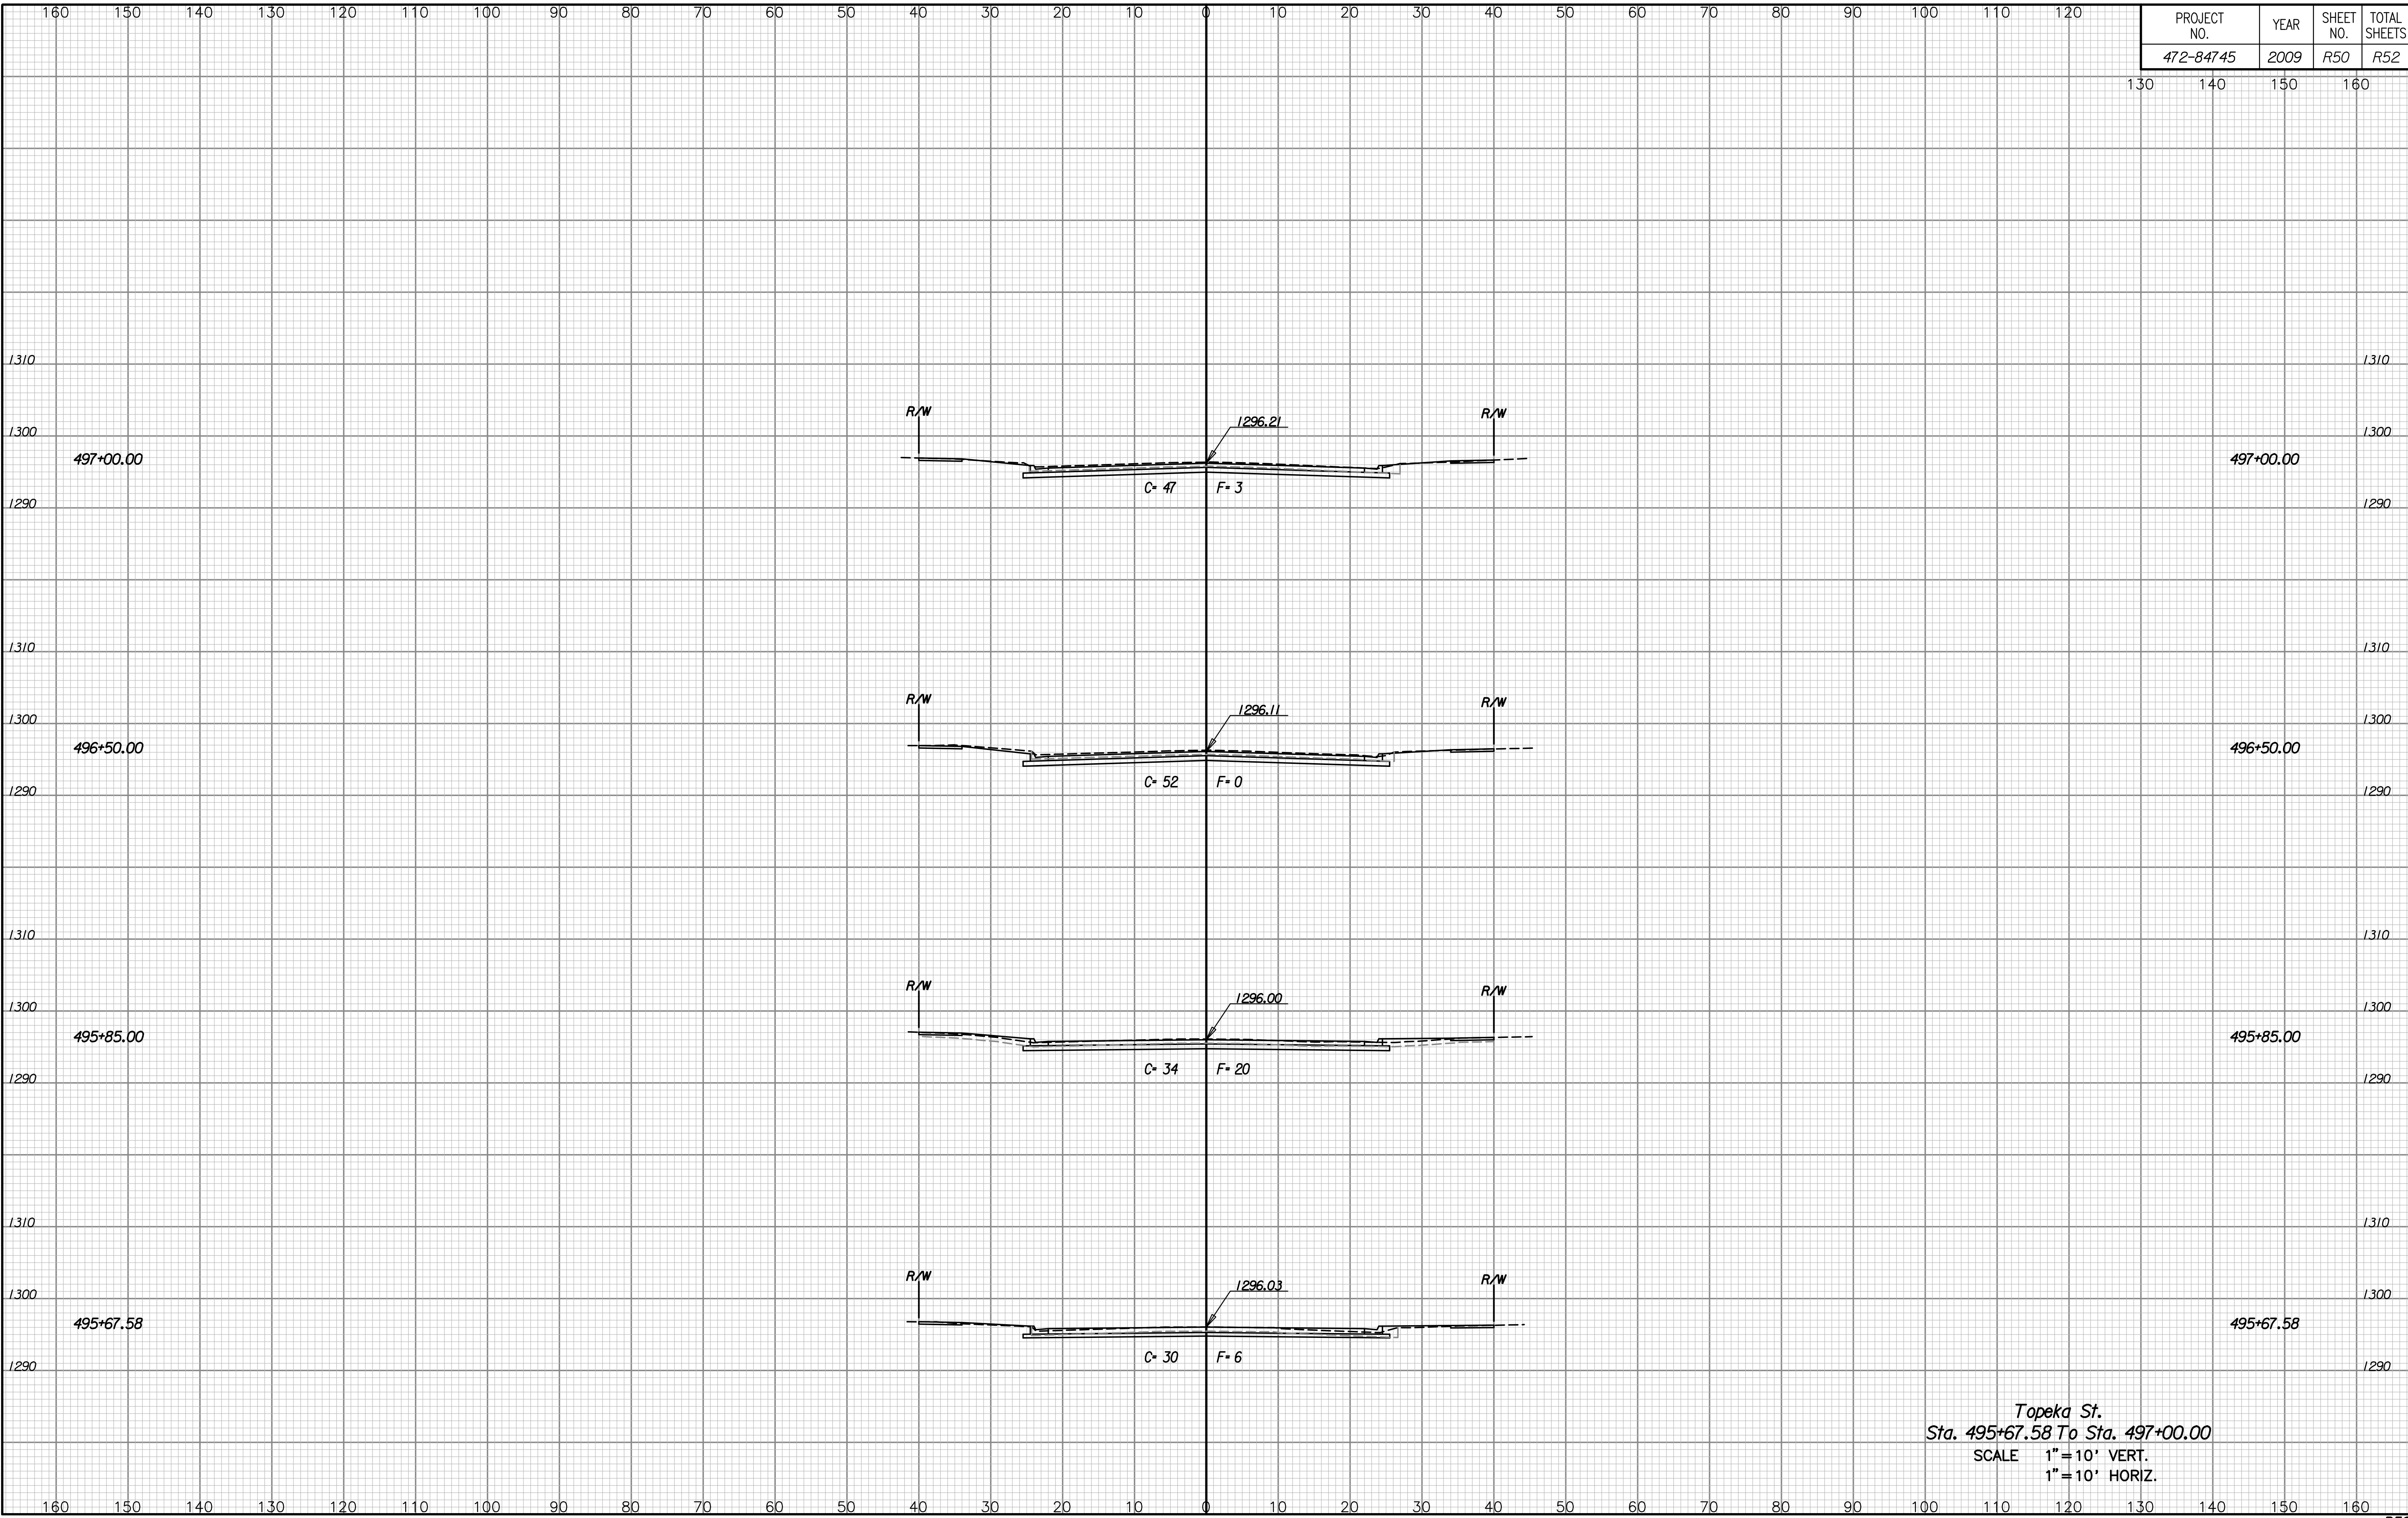

NOTE BOOK NO.	TEMPLATE AREAS CHECKED

Drawn By : DRM
Plotted By : DRM

Topeka St.
Sta. 495+67.58 To Sta. 497+00.00
SCALE 1" = 10' VERT.
1" = 10' HORIZ.