


PROJECT NO.	YEAR	SHEET NO.	TOTAL SHEETS
472-84745	2009	R51	R52

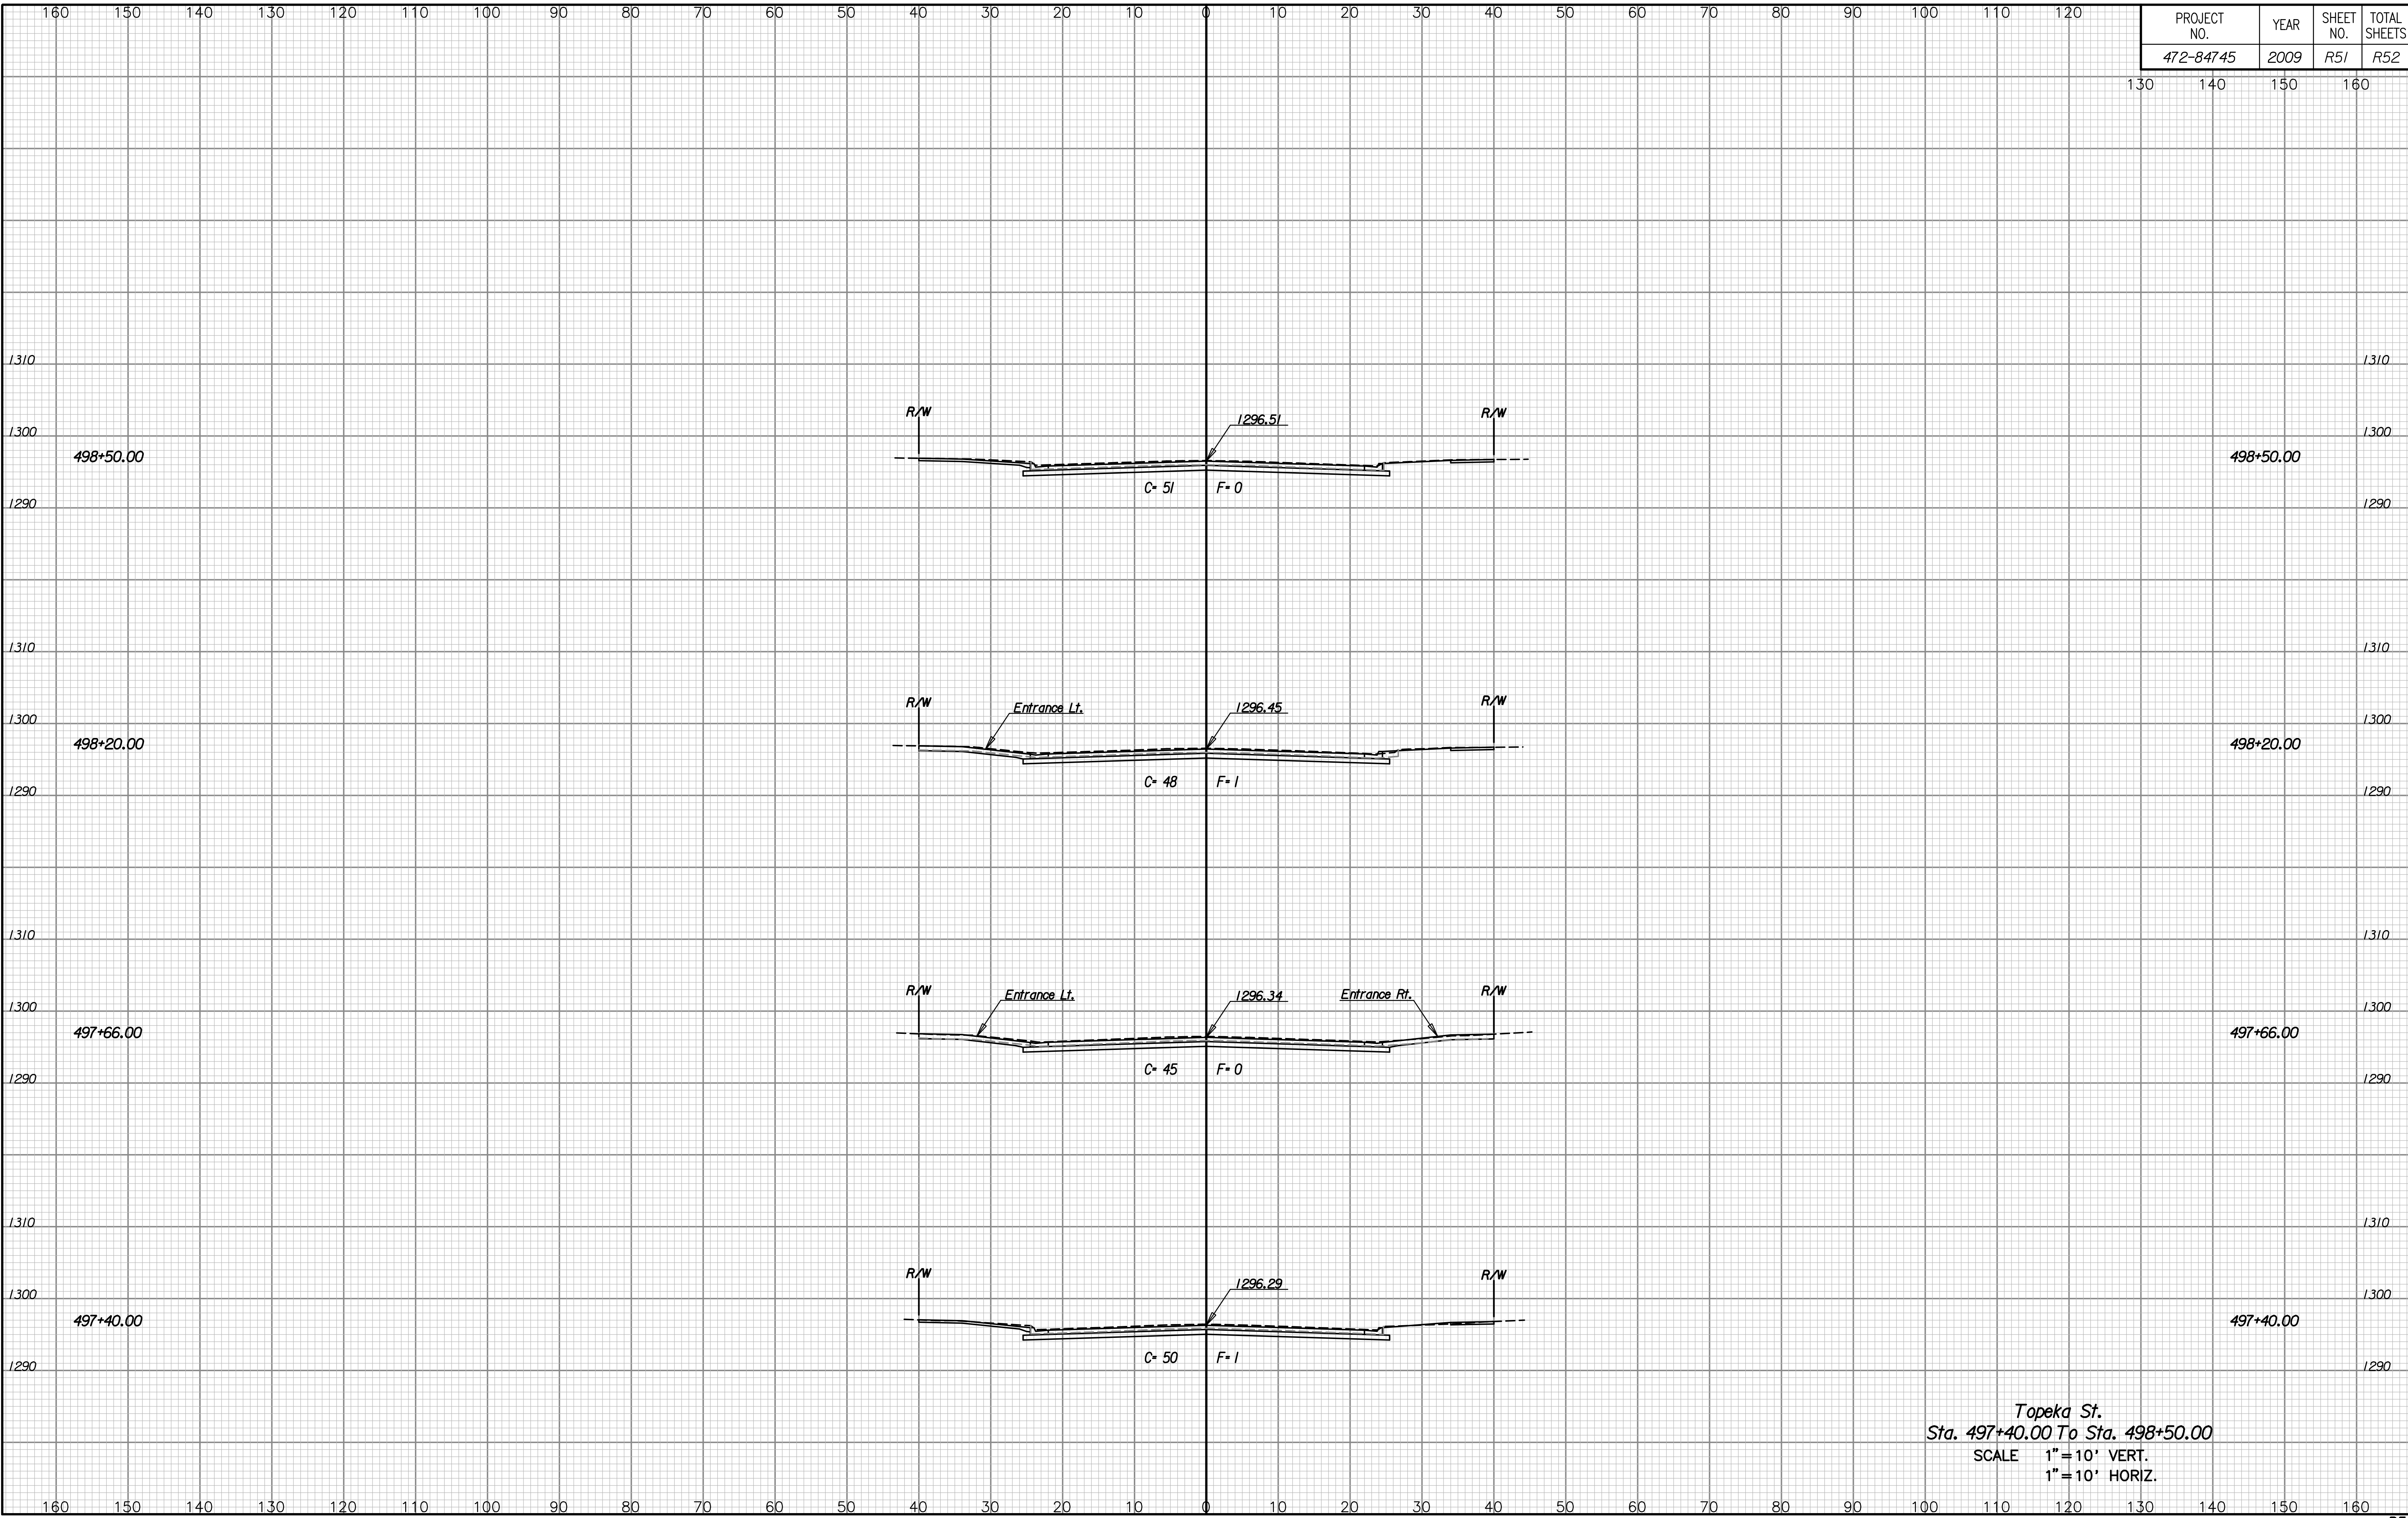

NOTE BOOK NO.	TEMPLATE AREAS CHECKED

Drawn By : DRM
 Plotted By : DRM

Topeka St.
 Sta. 497+40.00 To Sta. 498+50.00
 SCALE 1" = 10' VERT.
 1" = 10' HORIZ.