
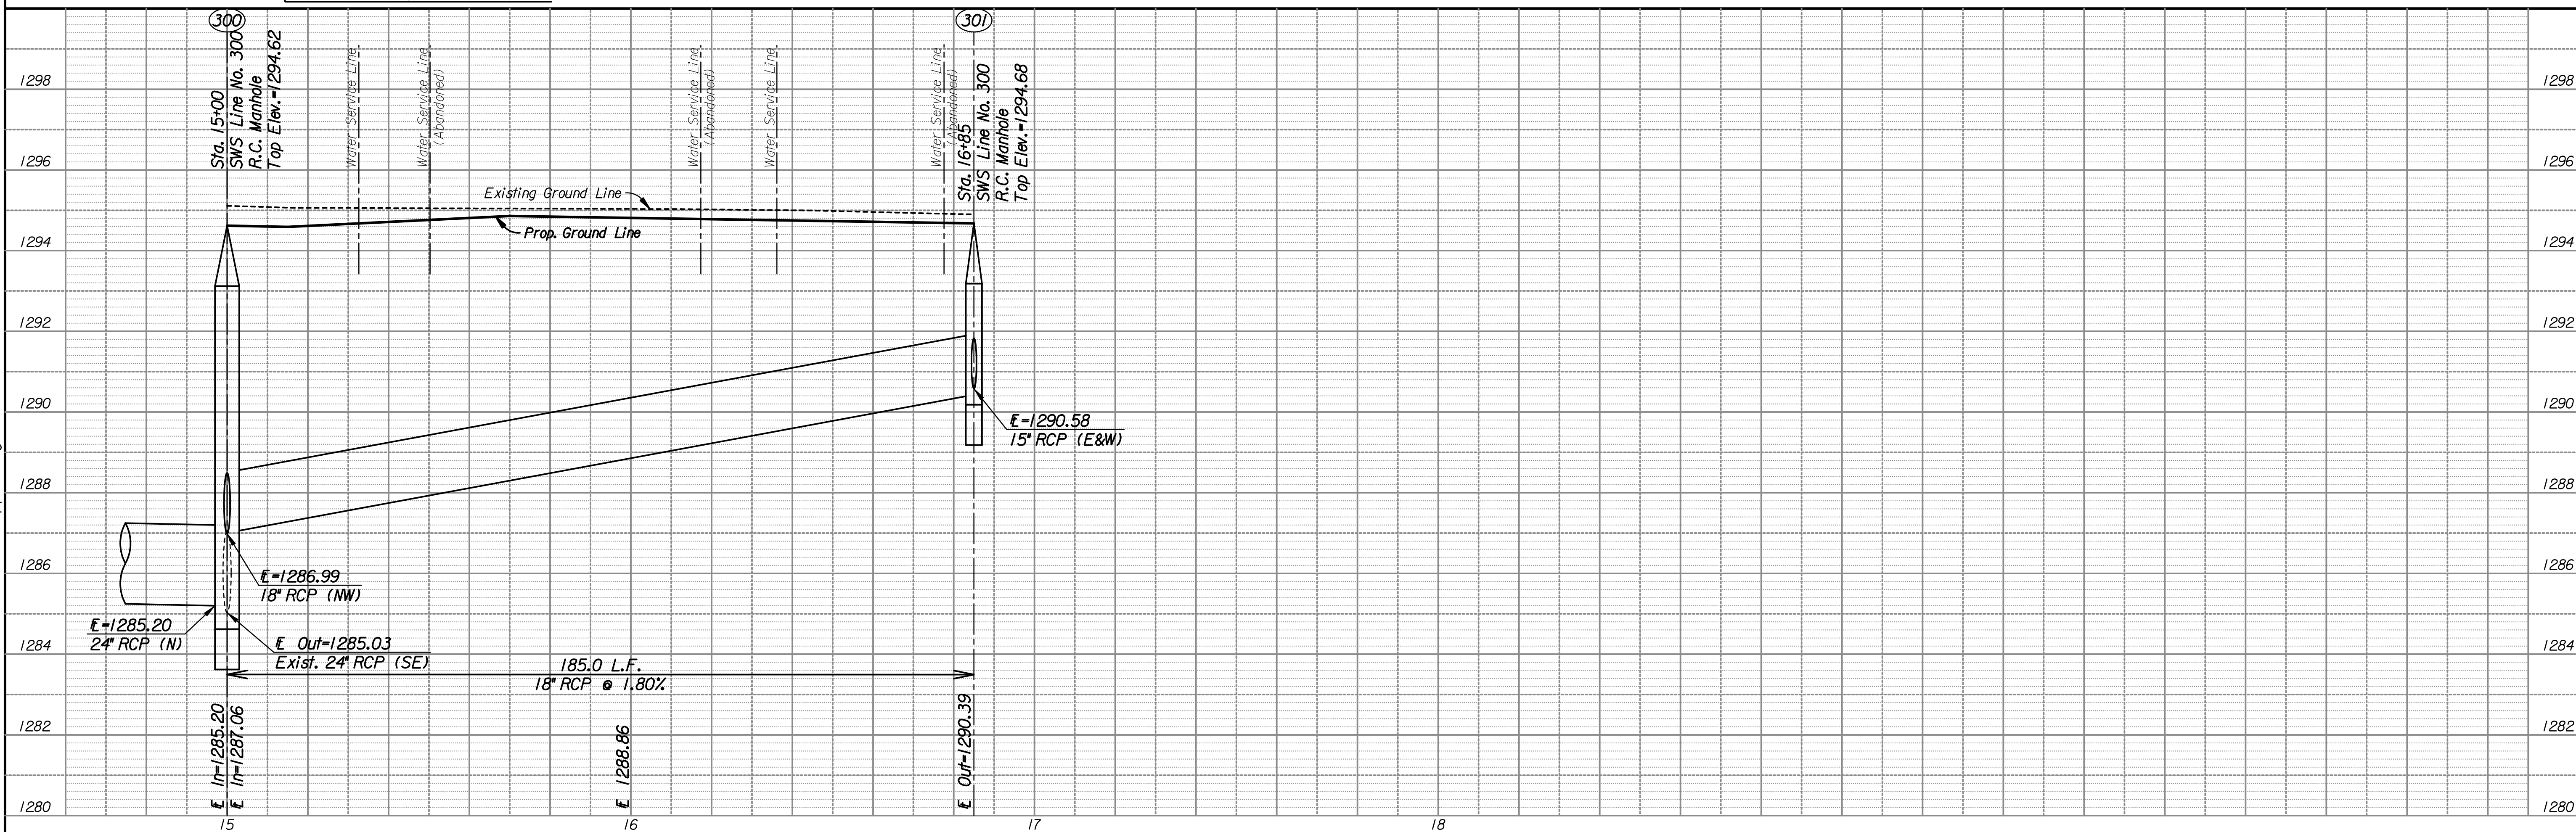


Plotted By: svb Date: 3/7/2009 10:02:25 AM
 FILE: H:\2008\08456\Profile\08456-swspp300.dgn

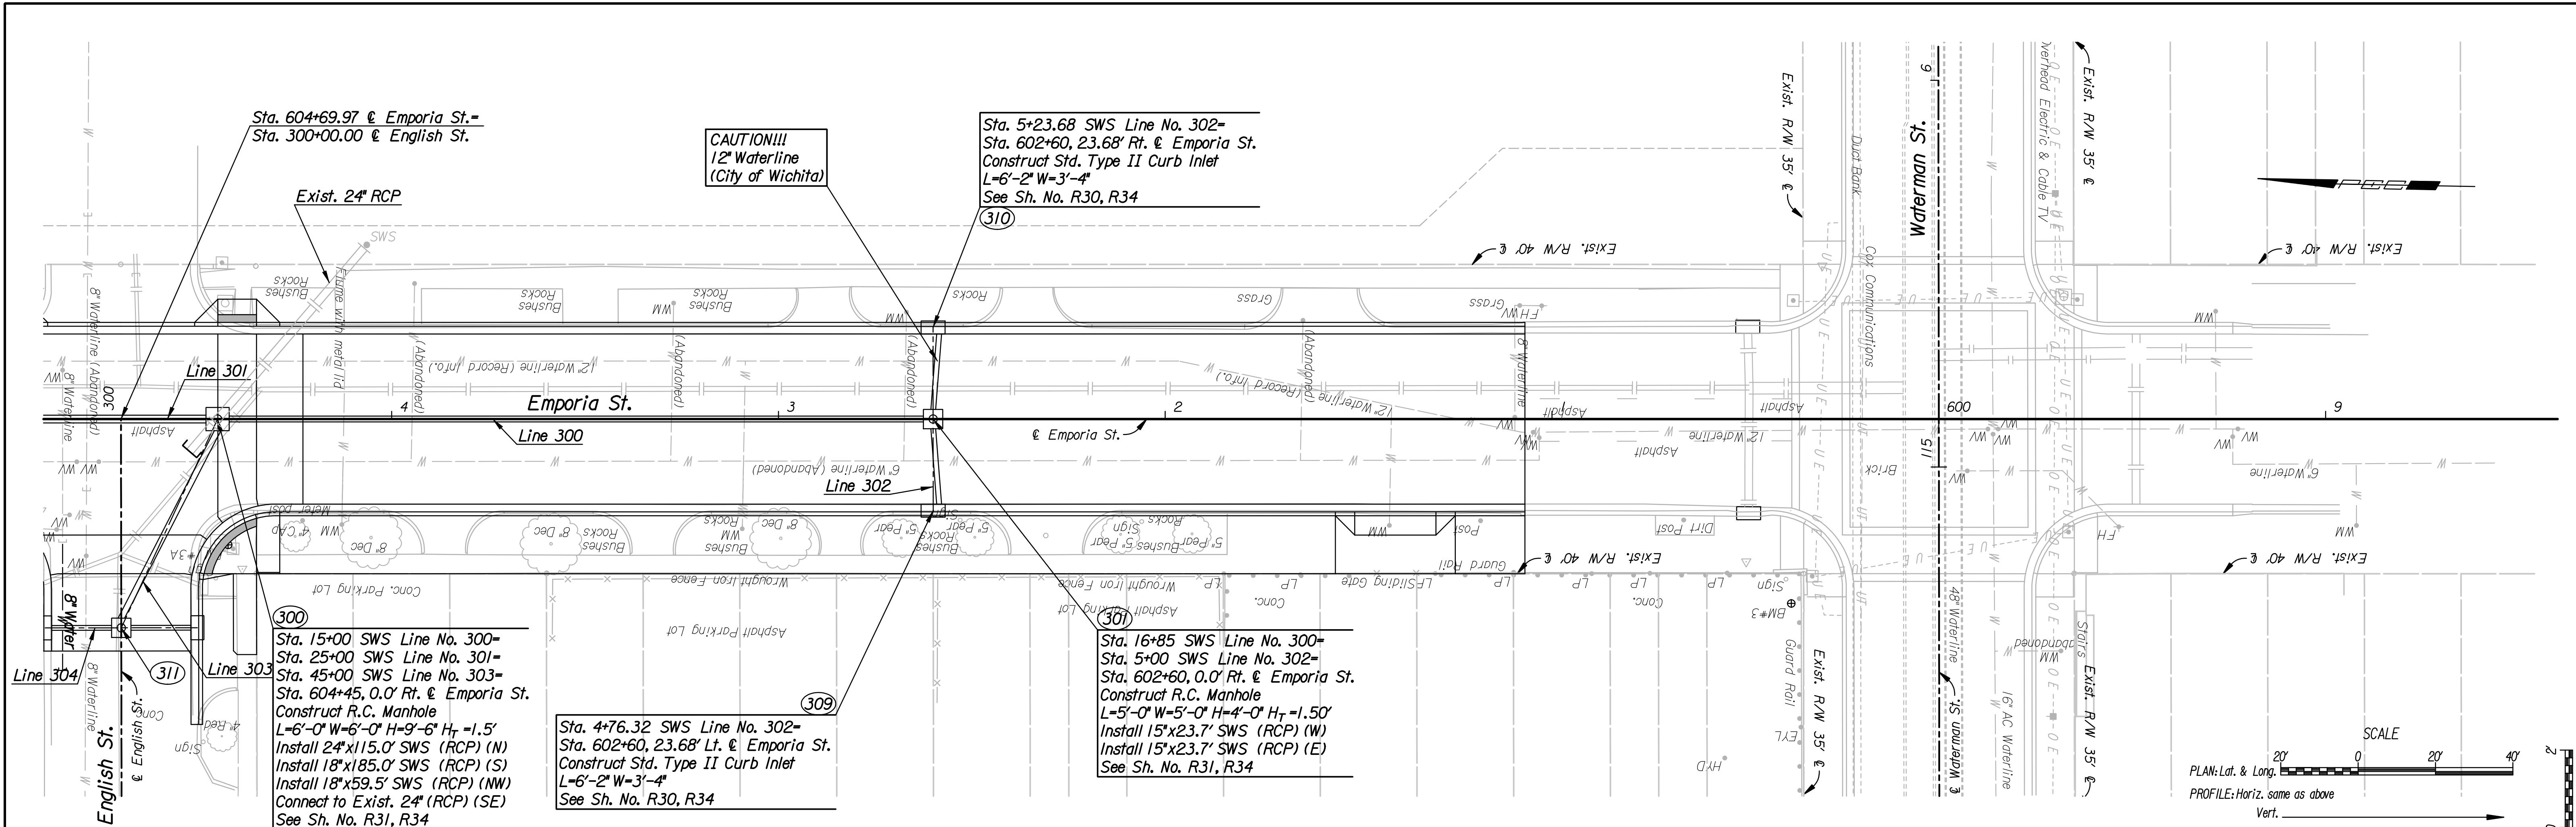

EMPORIA STREET
 STORM SEWER PLAN
 LINE NO. 300

Professional Engineering Consultants, P.A.
 300 S. TOPICKA WICHITA, KANSAS 67202
 316-262-2291 • FAX 316-262-0600

Job No. 08456 Date Feb., 2009
 Designed by JPS
 Drawn by DRP

C.O.W. PROJ. NO. 472-84744