
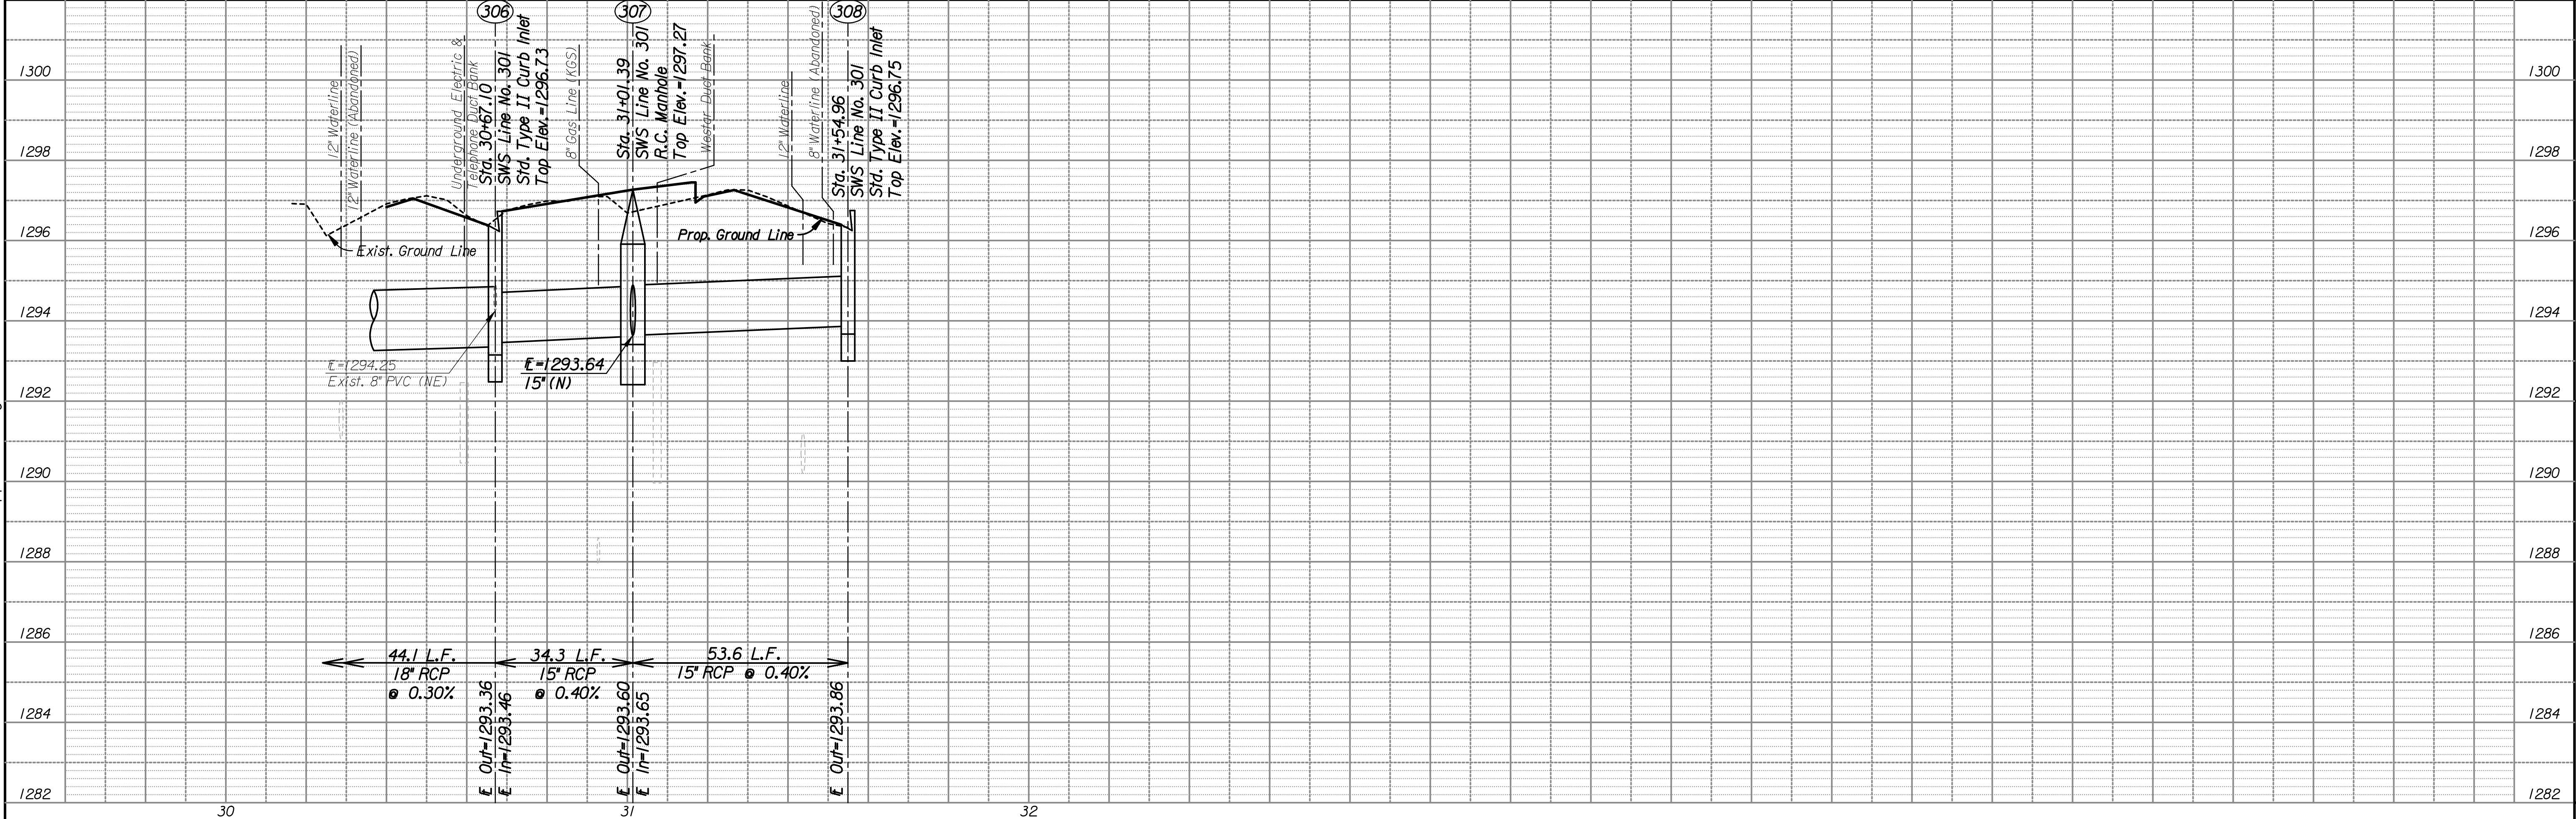


Plotted By: svb Date: 3/8/2009 3:02:34 PM
 FILE: H:\2008\08456\Profile\08456-swspp301-2nd.dgn

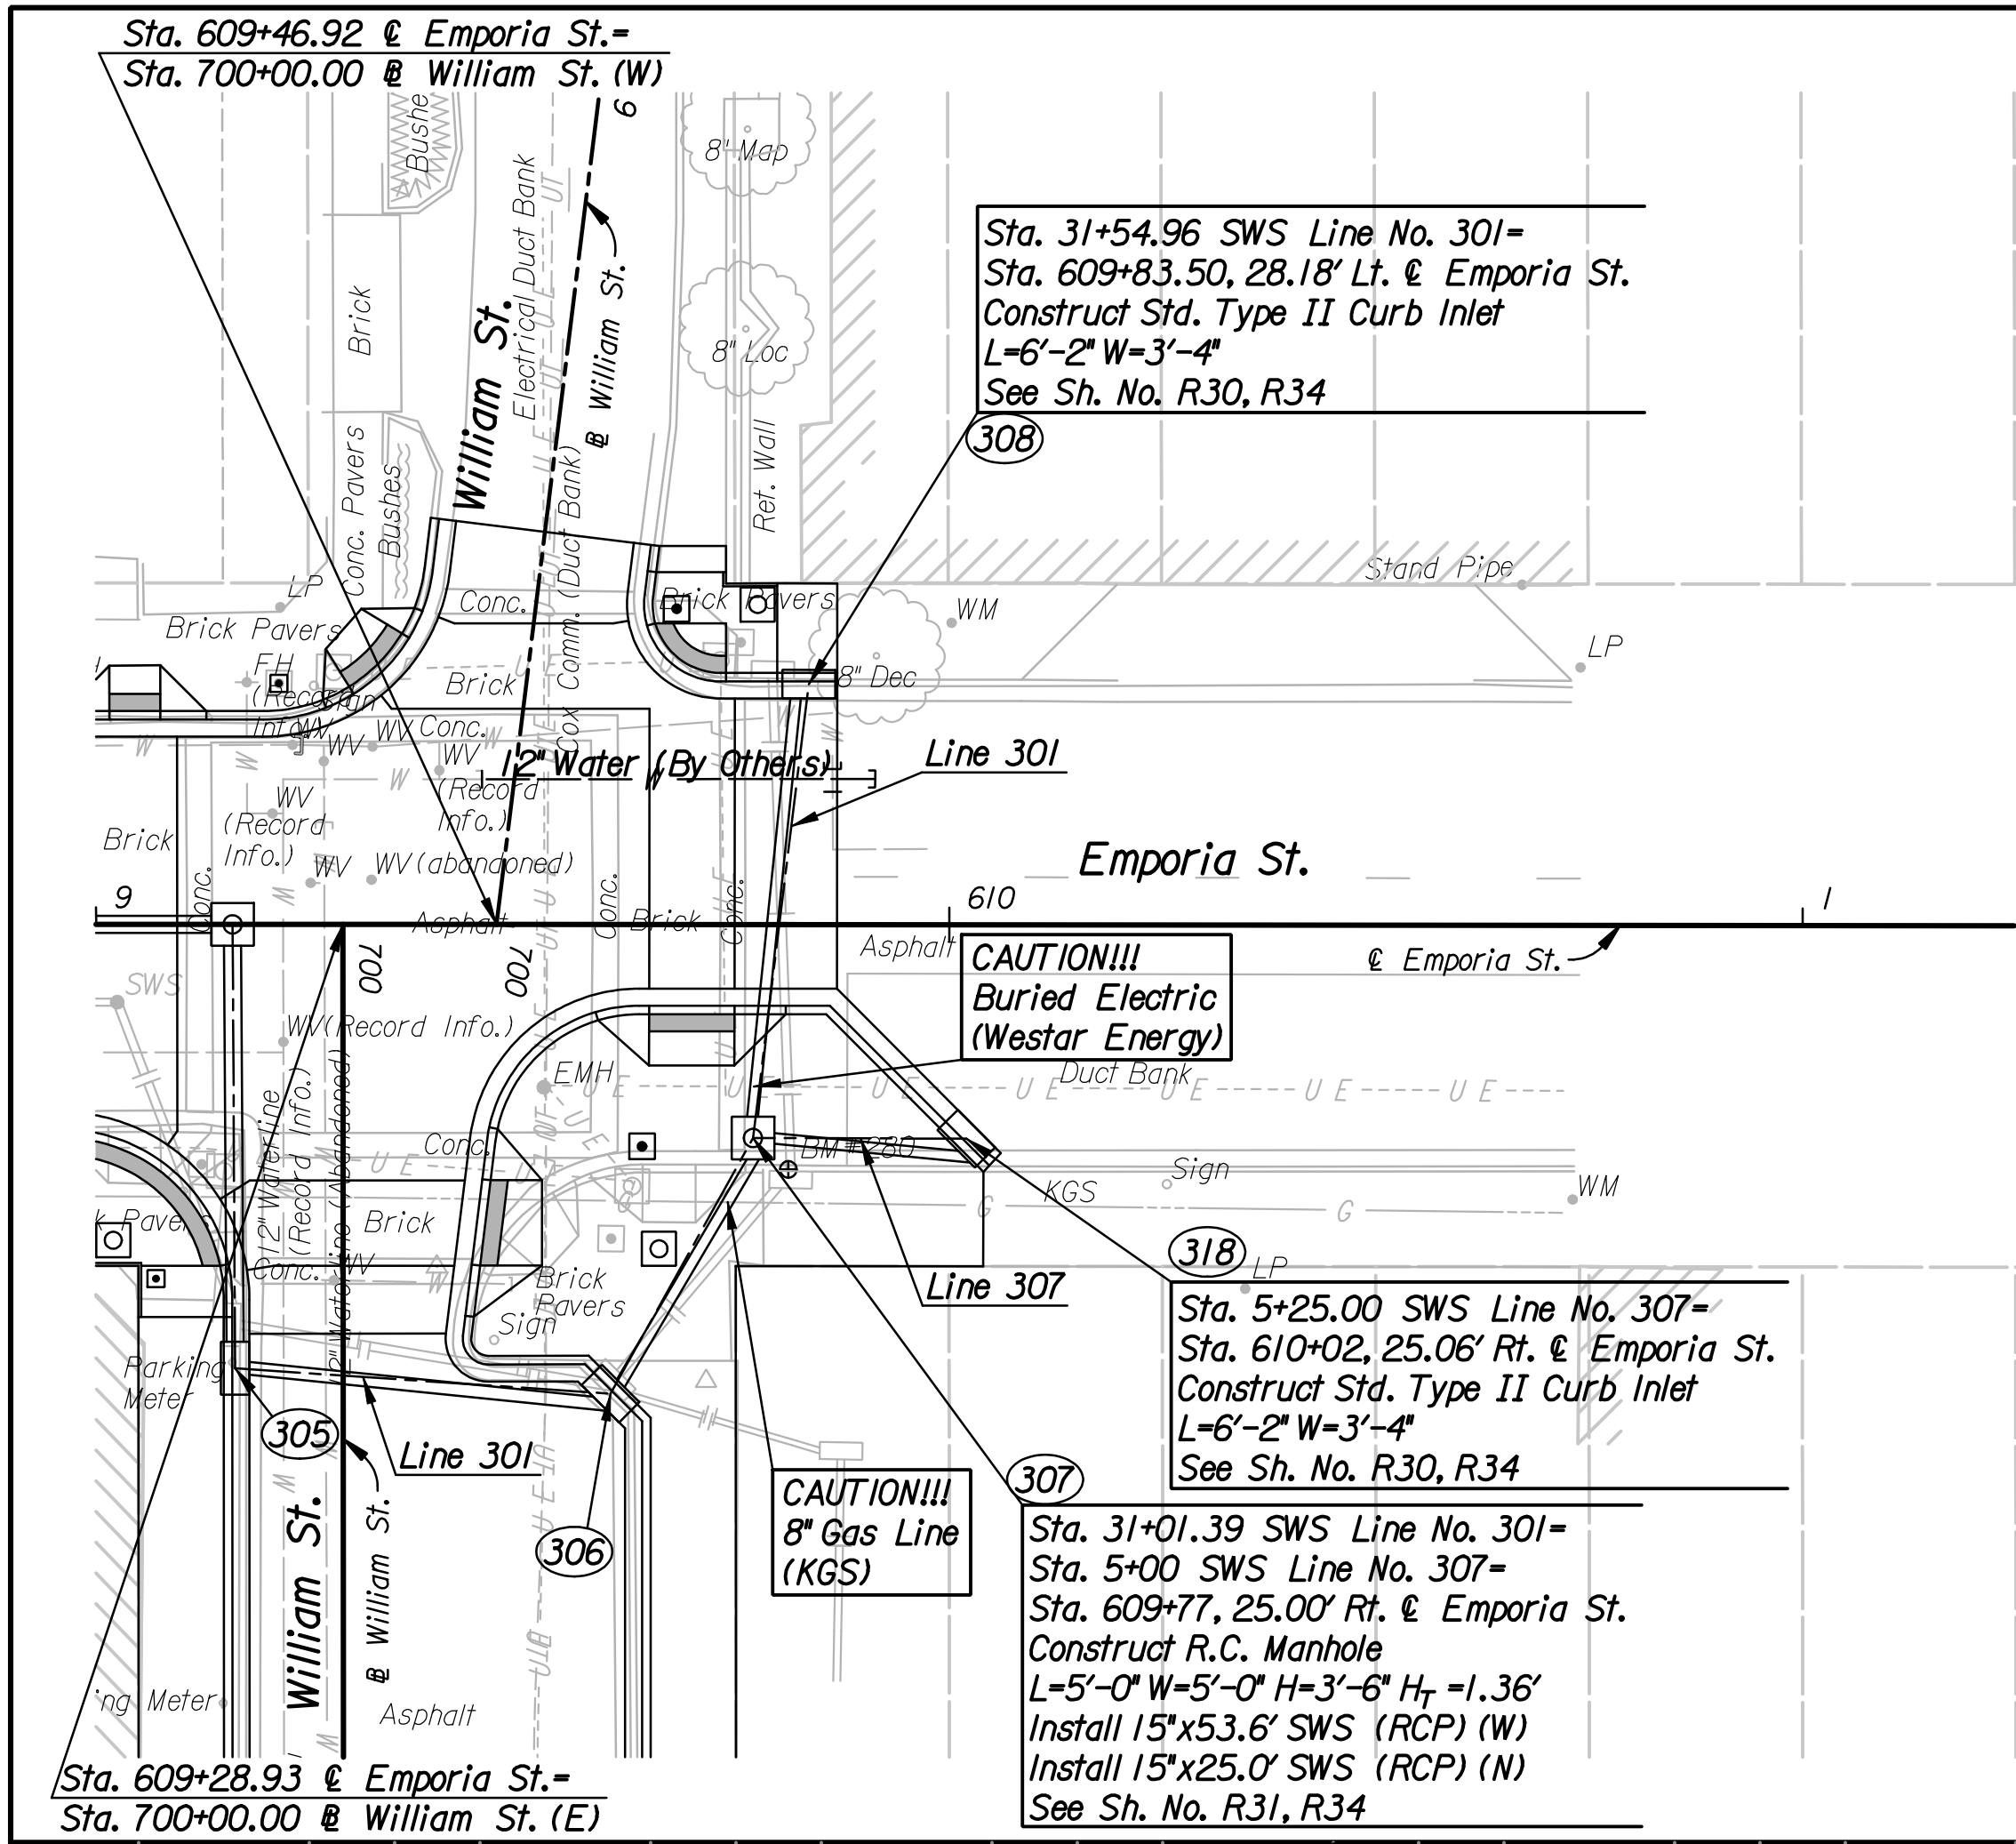

EMPORIA STREET
 STORM SEWER PLAN
 LINE NO. 301

Professional Engineering Consultants, P.A.
 300 S. TOPICKA WICHITA, KANSAS 67202
 316.262.2291 • FAX 316.262.0600

Job No. 08456 Date Feb., 2009
 Designed by JPS
 Drawn by DRP