
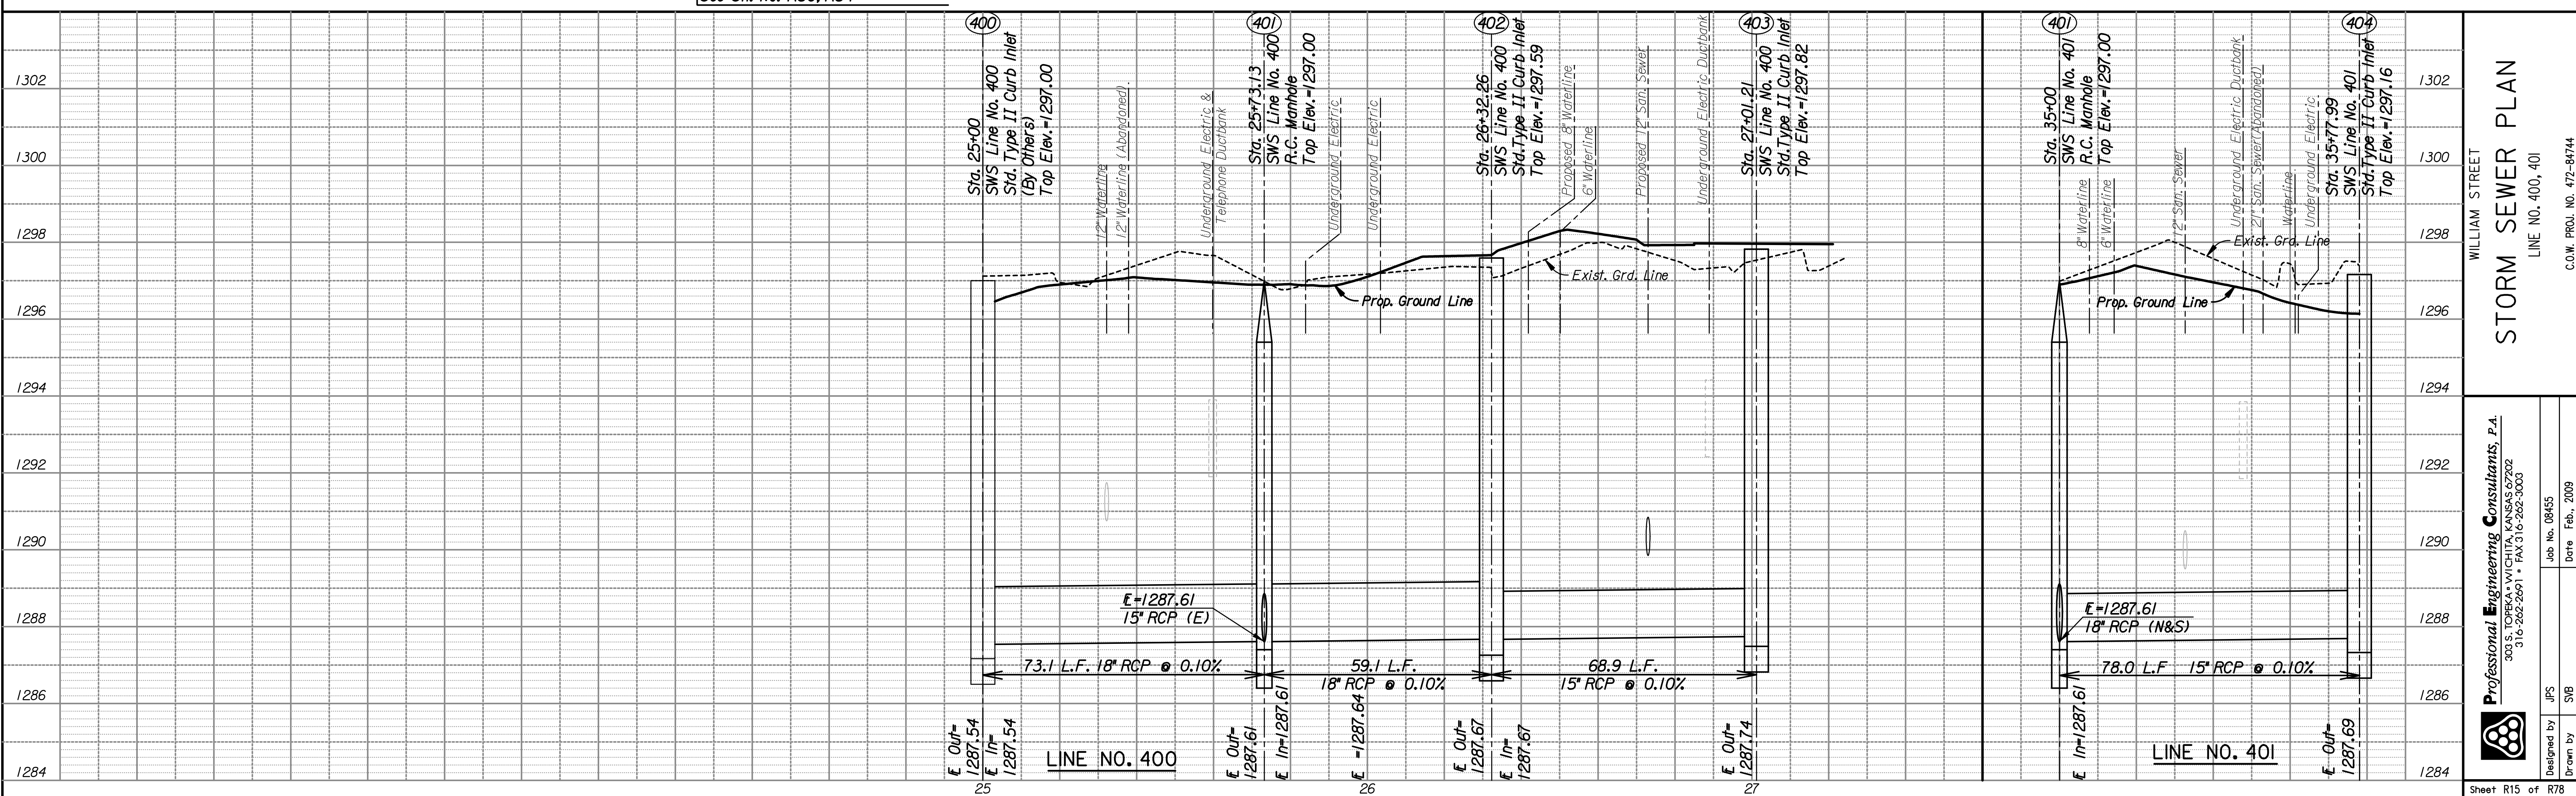


Plotted By: svb Date: 3/8/2009 3:48:00 PM  
 FILE: H:\2008\08455\Profile\08455-swsp-400.dgn

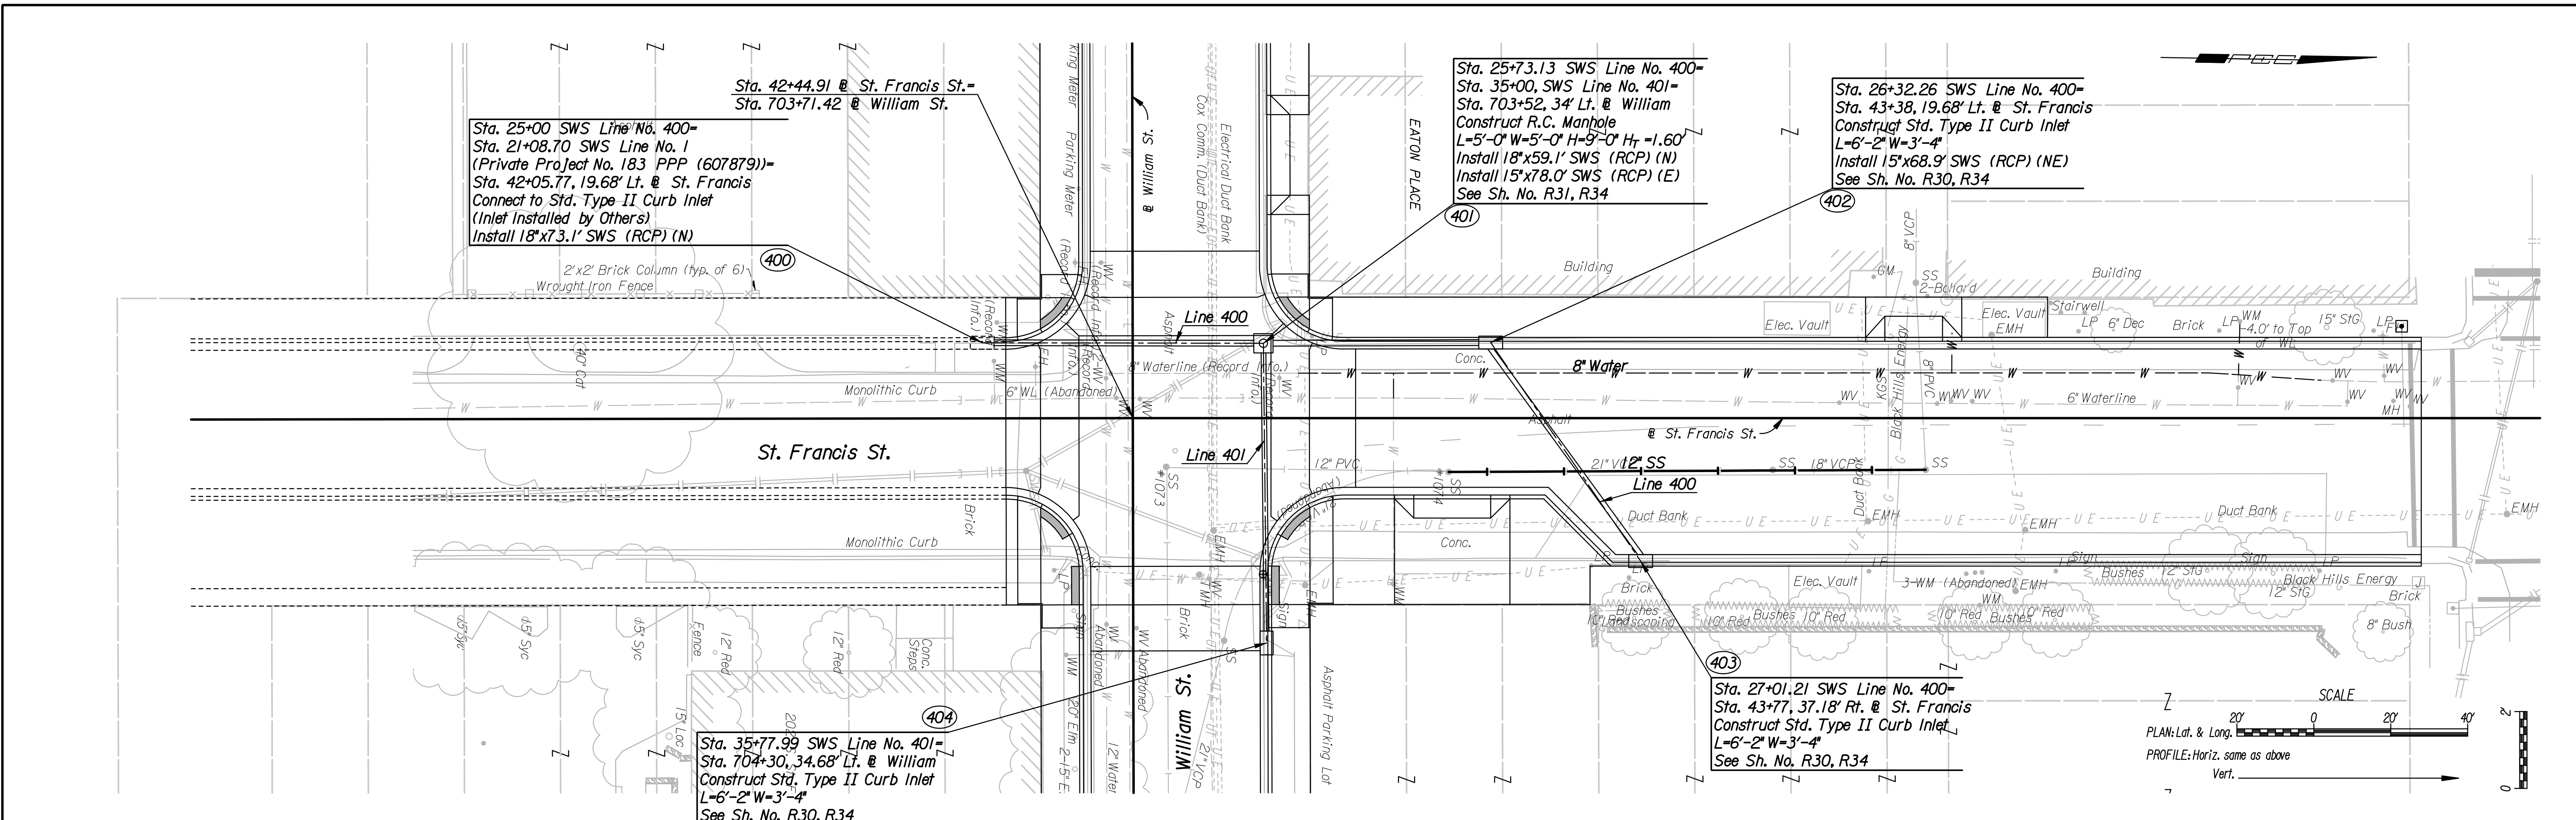

WILLIAM STREET  
**STORM SEWER PLAN**  
 LINE NO. 400, 401  
 C.O.W. PROJ. NO. 472-84744

Professional Engineering Consultants, P.A.  
 300 S. TOPEKA AVENUE, KANSAS CITY, MO 64108  
 316.262.2291 • FAX 316.262.0060

Designed by JPS  
 Drawn by SVB

Job No. 08455  
 Date Feb., 2009

Sheet R15 of R78