
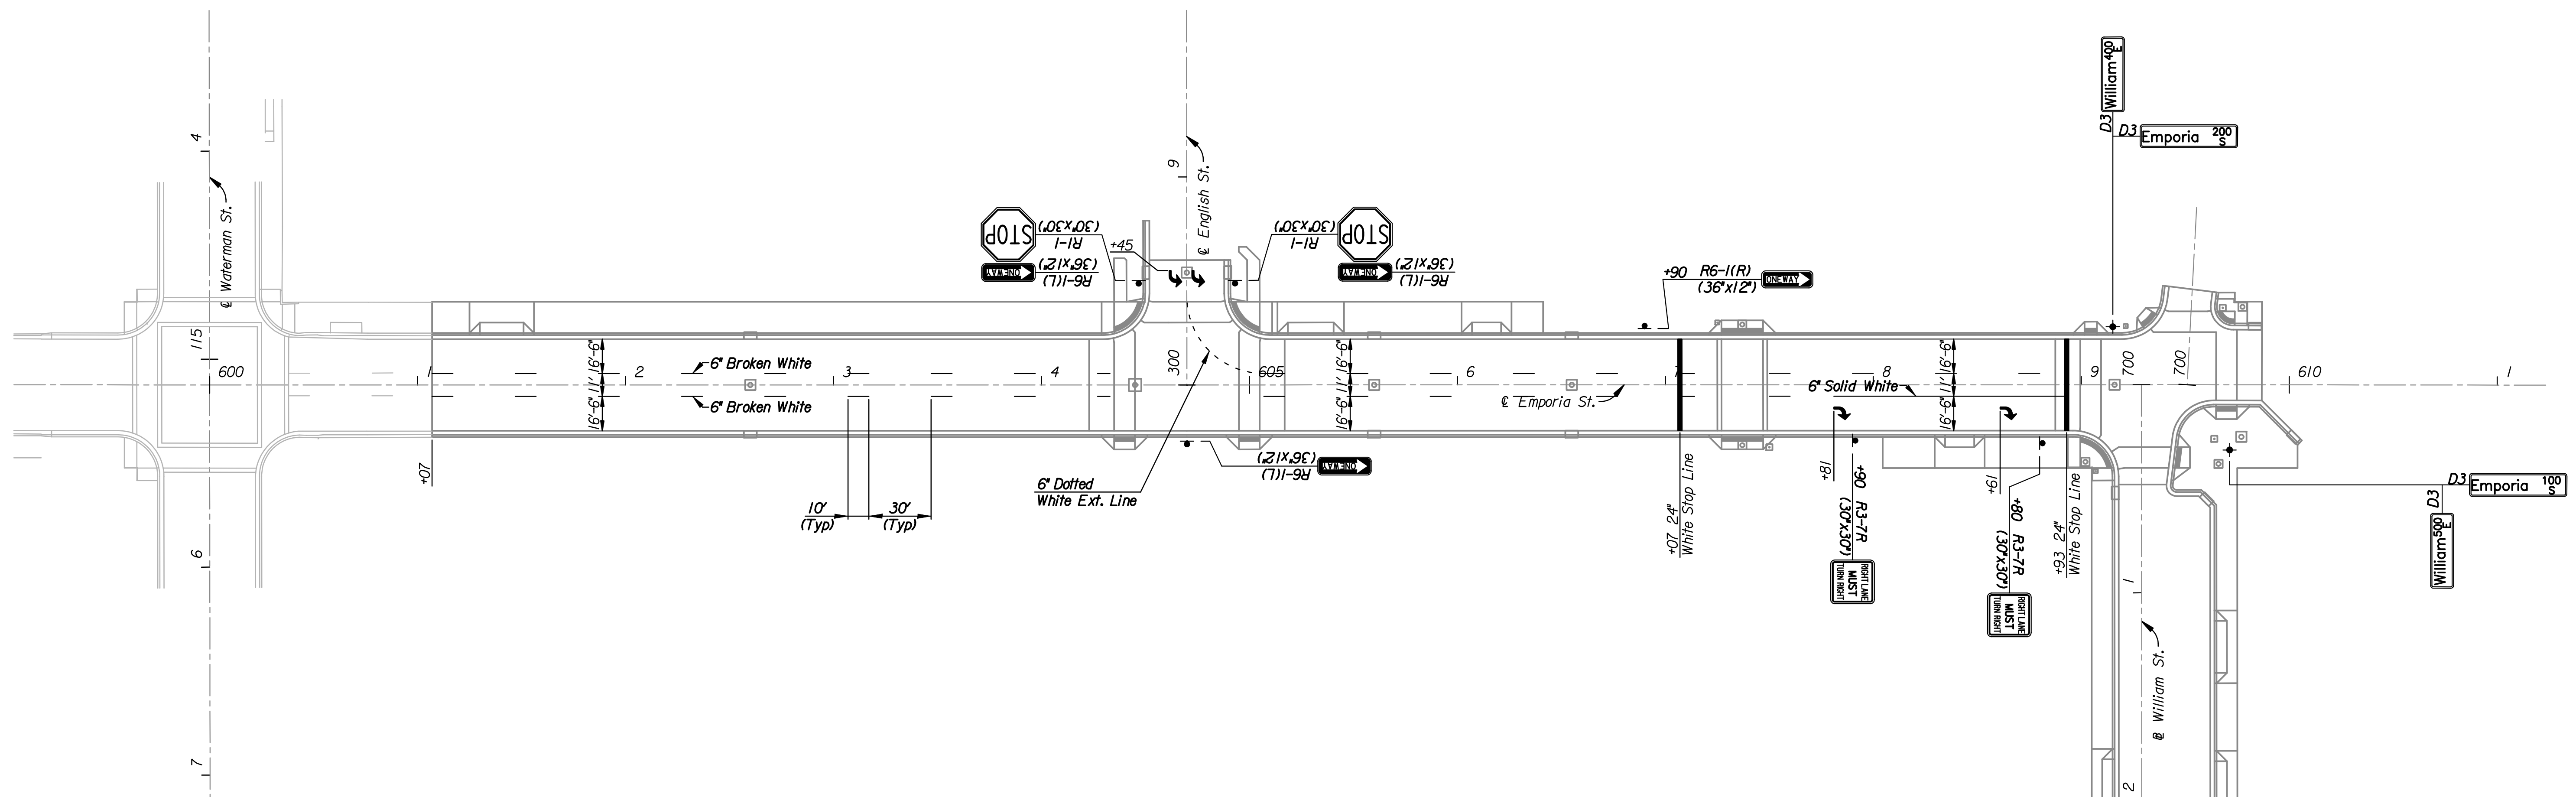


SUMMARY OF PAVEMENT MARKINGS											
LOCATION	4" Solid White Parking Line (ft)	6" Broken White Lane Line (ft)	6" Solid White Lane Line (ft)	6" White Dotted Extension Line (ft)	12" Solid White Crosswalk Line (ft)	12" Solid White Chevron (ft)	24" Solid White Stop Line (ft)	4" Solid Yellow Double Line (ft)	Right Turn Arrows (each)	Left Turn Arrows (each)	Thru/Right Turn Arrows (each)
Emporia St.	0	360	111	59	0	0	88	0	2	0	0
William St.	932	0	0	0	0	0	34	794	0	0	0
St. Francis St.	668	0	310	0	54	38	72	556	0	2	1
English St.	0	0	0	0	0	0	0	0	0	2	0
Total	1600	360	421	59	54	38	194	1350	2	4	1

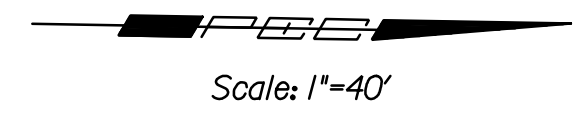

Plotted By: svb Date: 3/9/2009 2:02:27 PM
 FILE: I:\2008\08456\Marking\08456-Mrk-Emporia.dgn

No.	Revision	By	Date
EMPORIA STREET			
SIGNING AND MARKING PLAN			
JAMES L. ARMOUR, P.E. - CITY ENGINEER CITY OF WICHITA PROJECT NO. 472-84744			
Professional Engineering Consultants, P.A. 303 S. TOPEKA • WICHITA, KANSAS 67202 316-262-2691 • FAX 316-262-3003			
Designed by	DRM	Job No.	08456
Drawn by	DRP	Date	Feb., 2009
			Sht. R49 of R78