
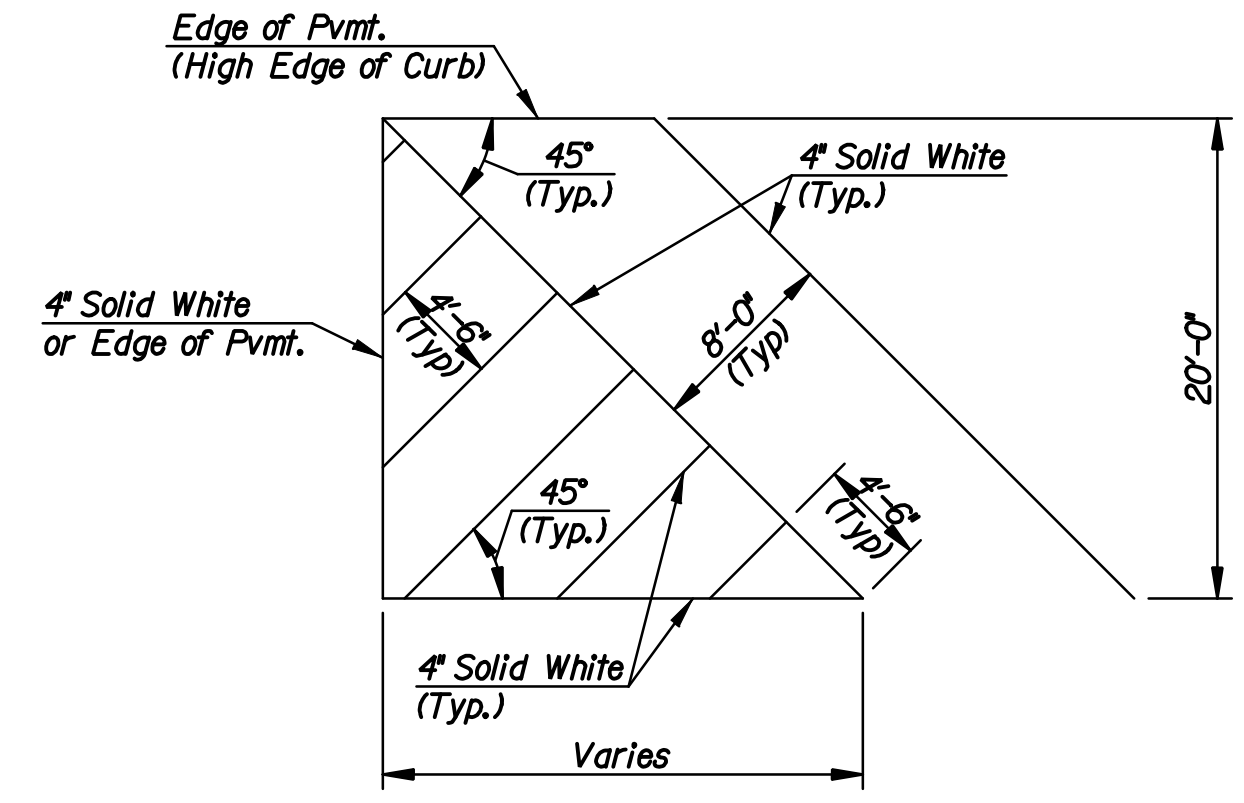


Scale: 1"=40'

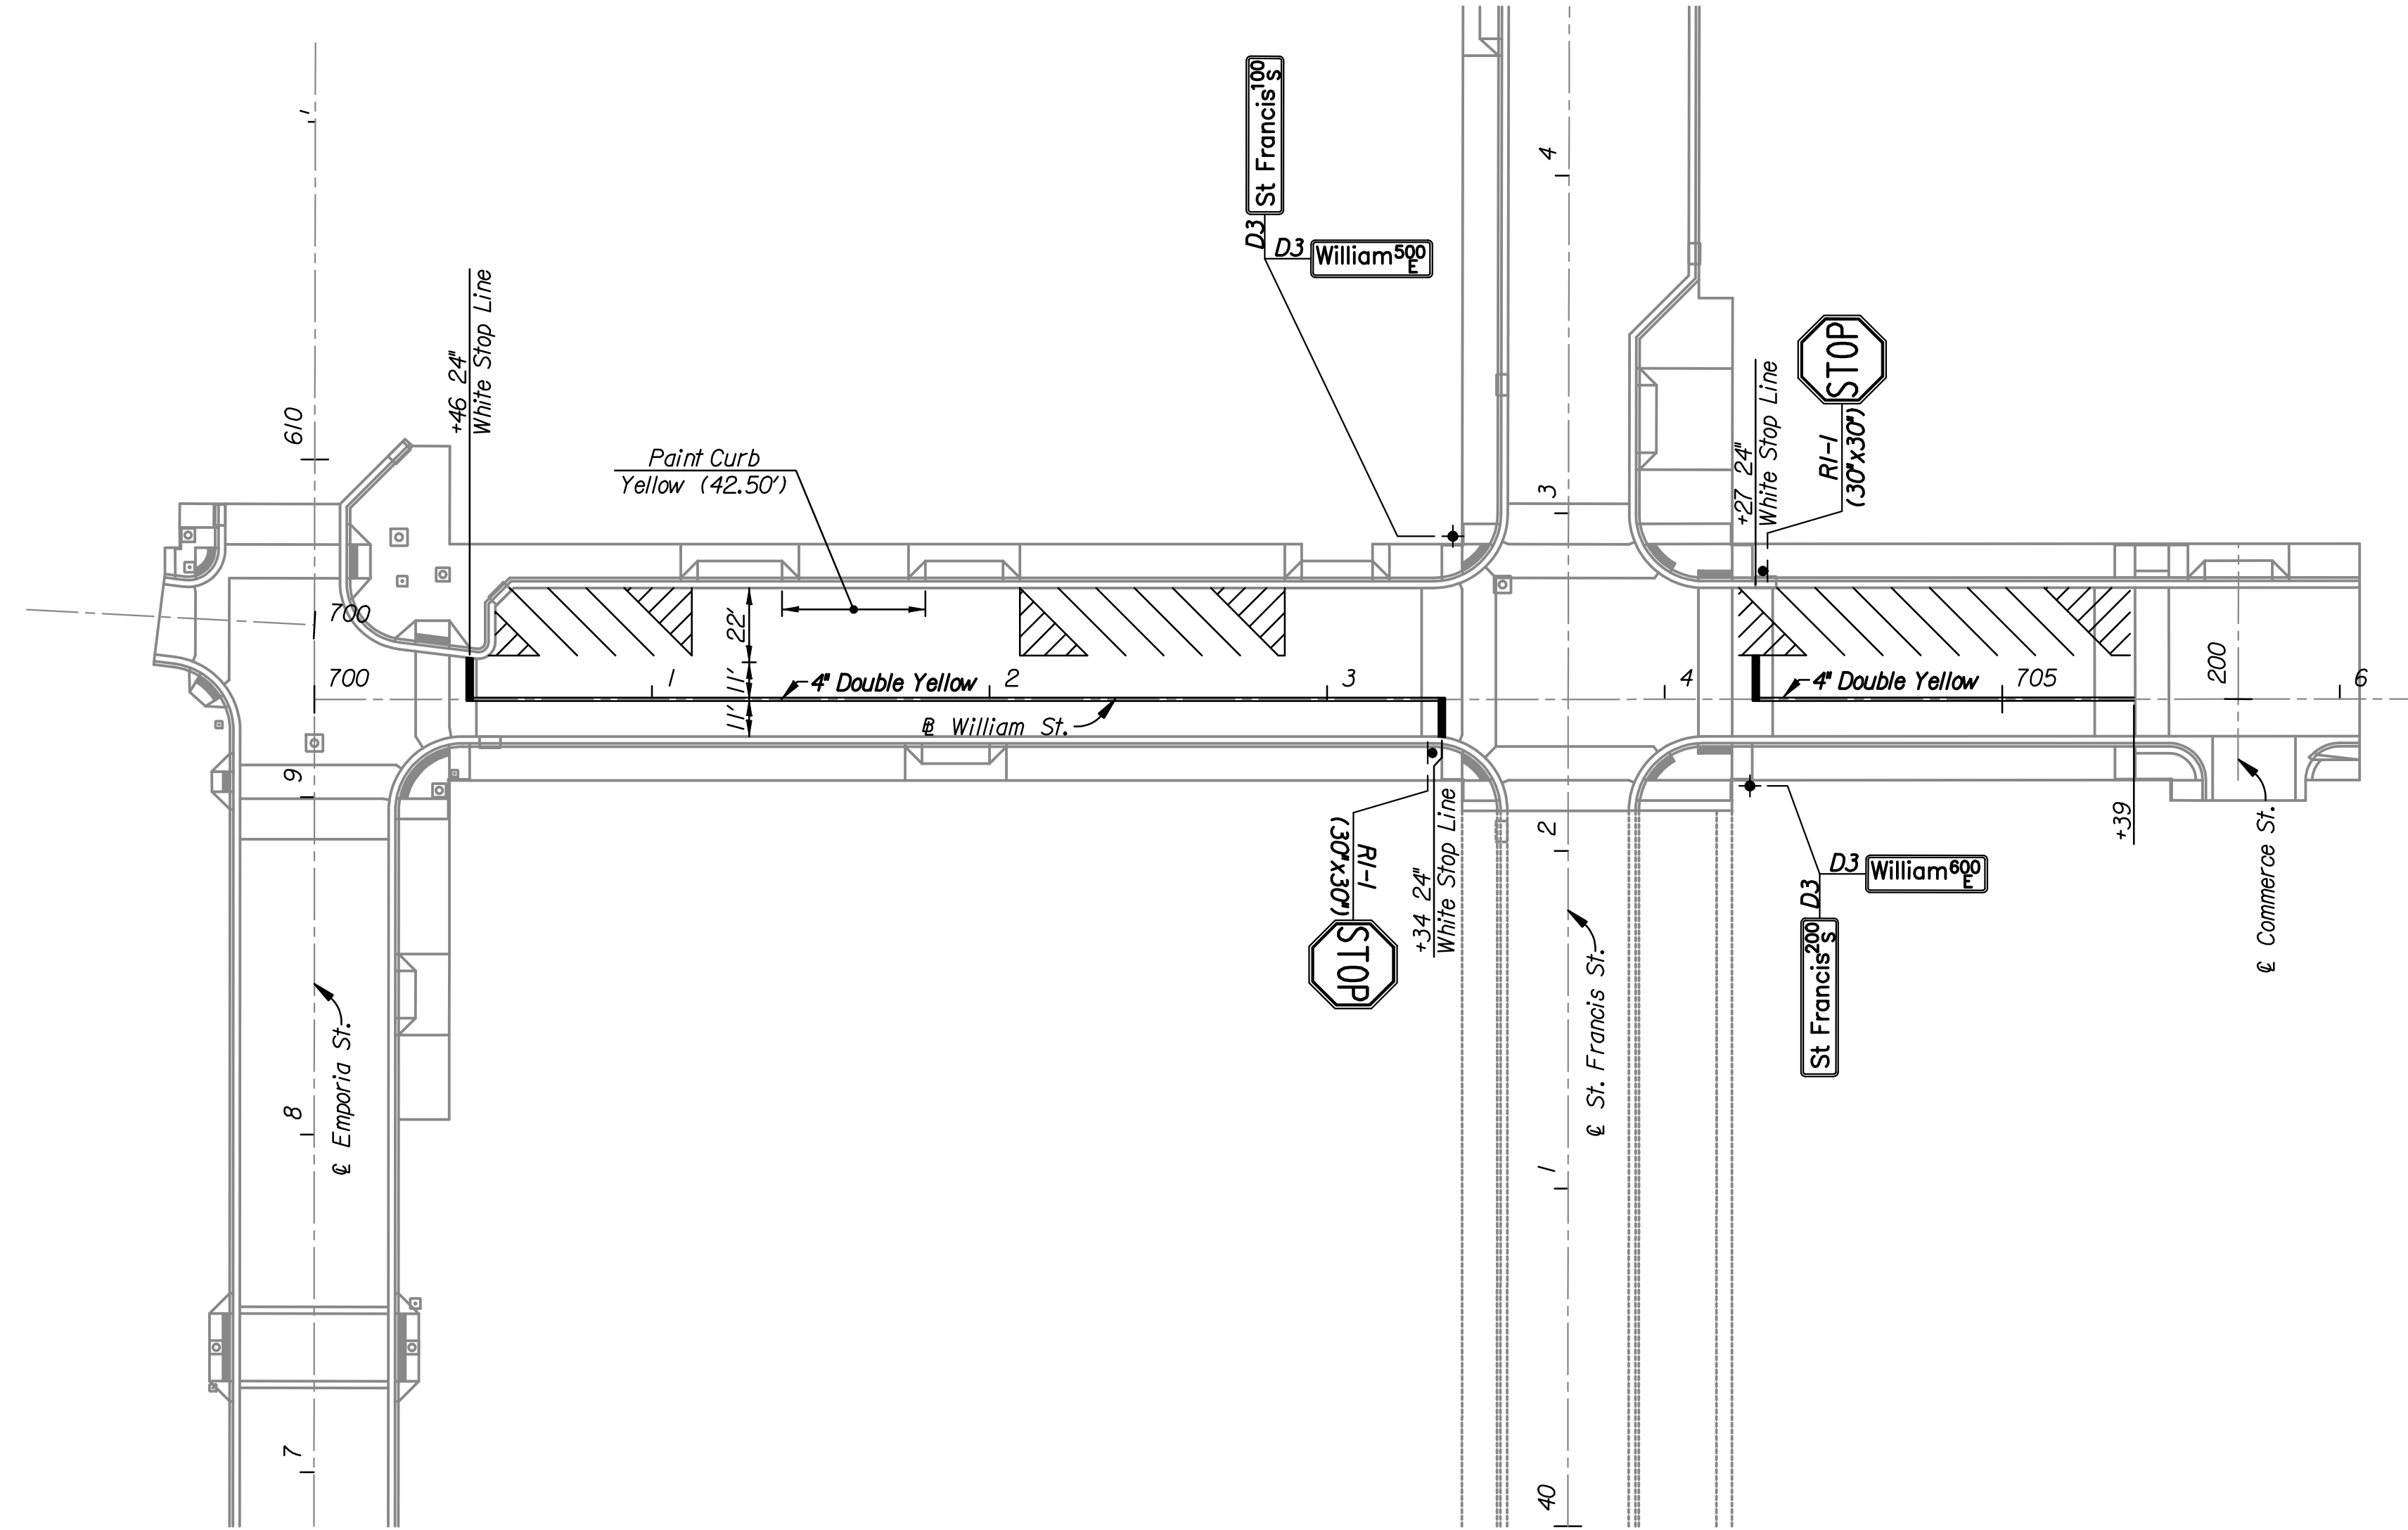

PARKING DETAIL

Plotted By: svb Date: 3/10/2009 11:27:39 AM  
 FILE: I:\2008\08455\Marking\08455-Mrk-William.dgn

No.		Revision		By		Date	
WILLIAM STREET							
<b>SIGNING AND MARKING PLAN</b>							
JAMES L. ARMOUR, P.E. - CITY ENGINEER CITY OF WICHITA PROJECT NO. 472-84744							
<b>Professional Engineering Consultants, P.A.</b> 303 S. TOPEKA • WICHITA, KANSAS 67202 316-262-2691 • FAX 316-262-3003							
Designed by	DRM	Job No.	08455				
Drawn by	DRP	Date	Feb., 2009	Sht. R50 of R78			

