


Plotted By: svb Date: 3/9/2009 2:59:30 PM
 FILE: I:\2008\08456\Traffic Control\08456-TC Stage 1.dgn

Note: Utilities are not shown on Traffic Control Plans. The Contractor is responsible for verification as to type and location of underground utilities as may be necessary to avoid damage thereto. The Contractor is responsible for repairing any damage to underground utilities.

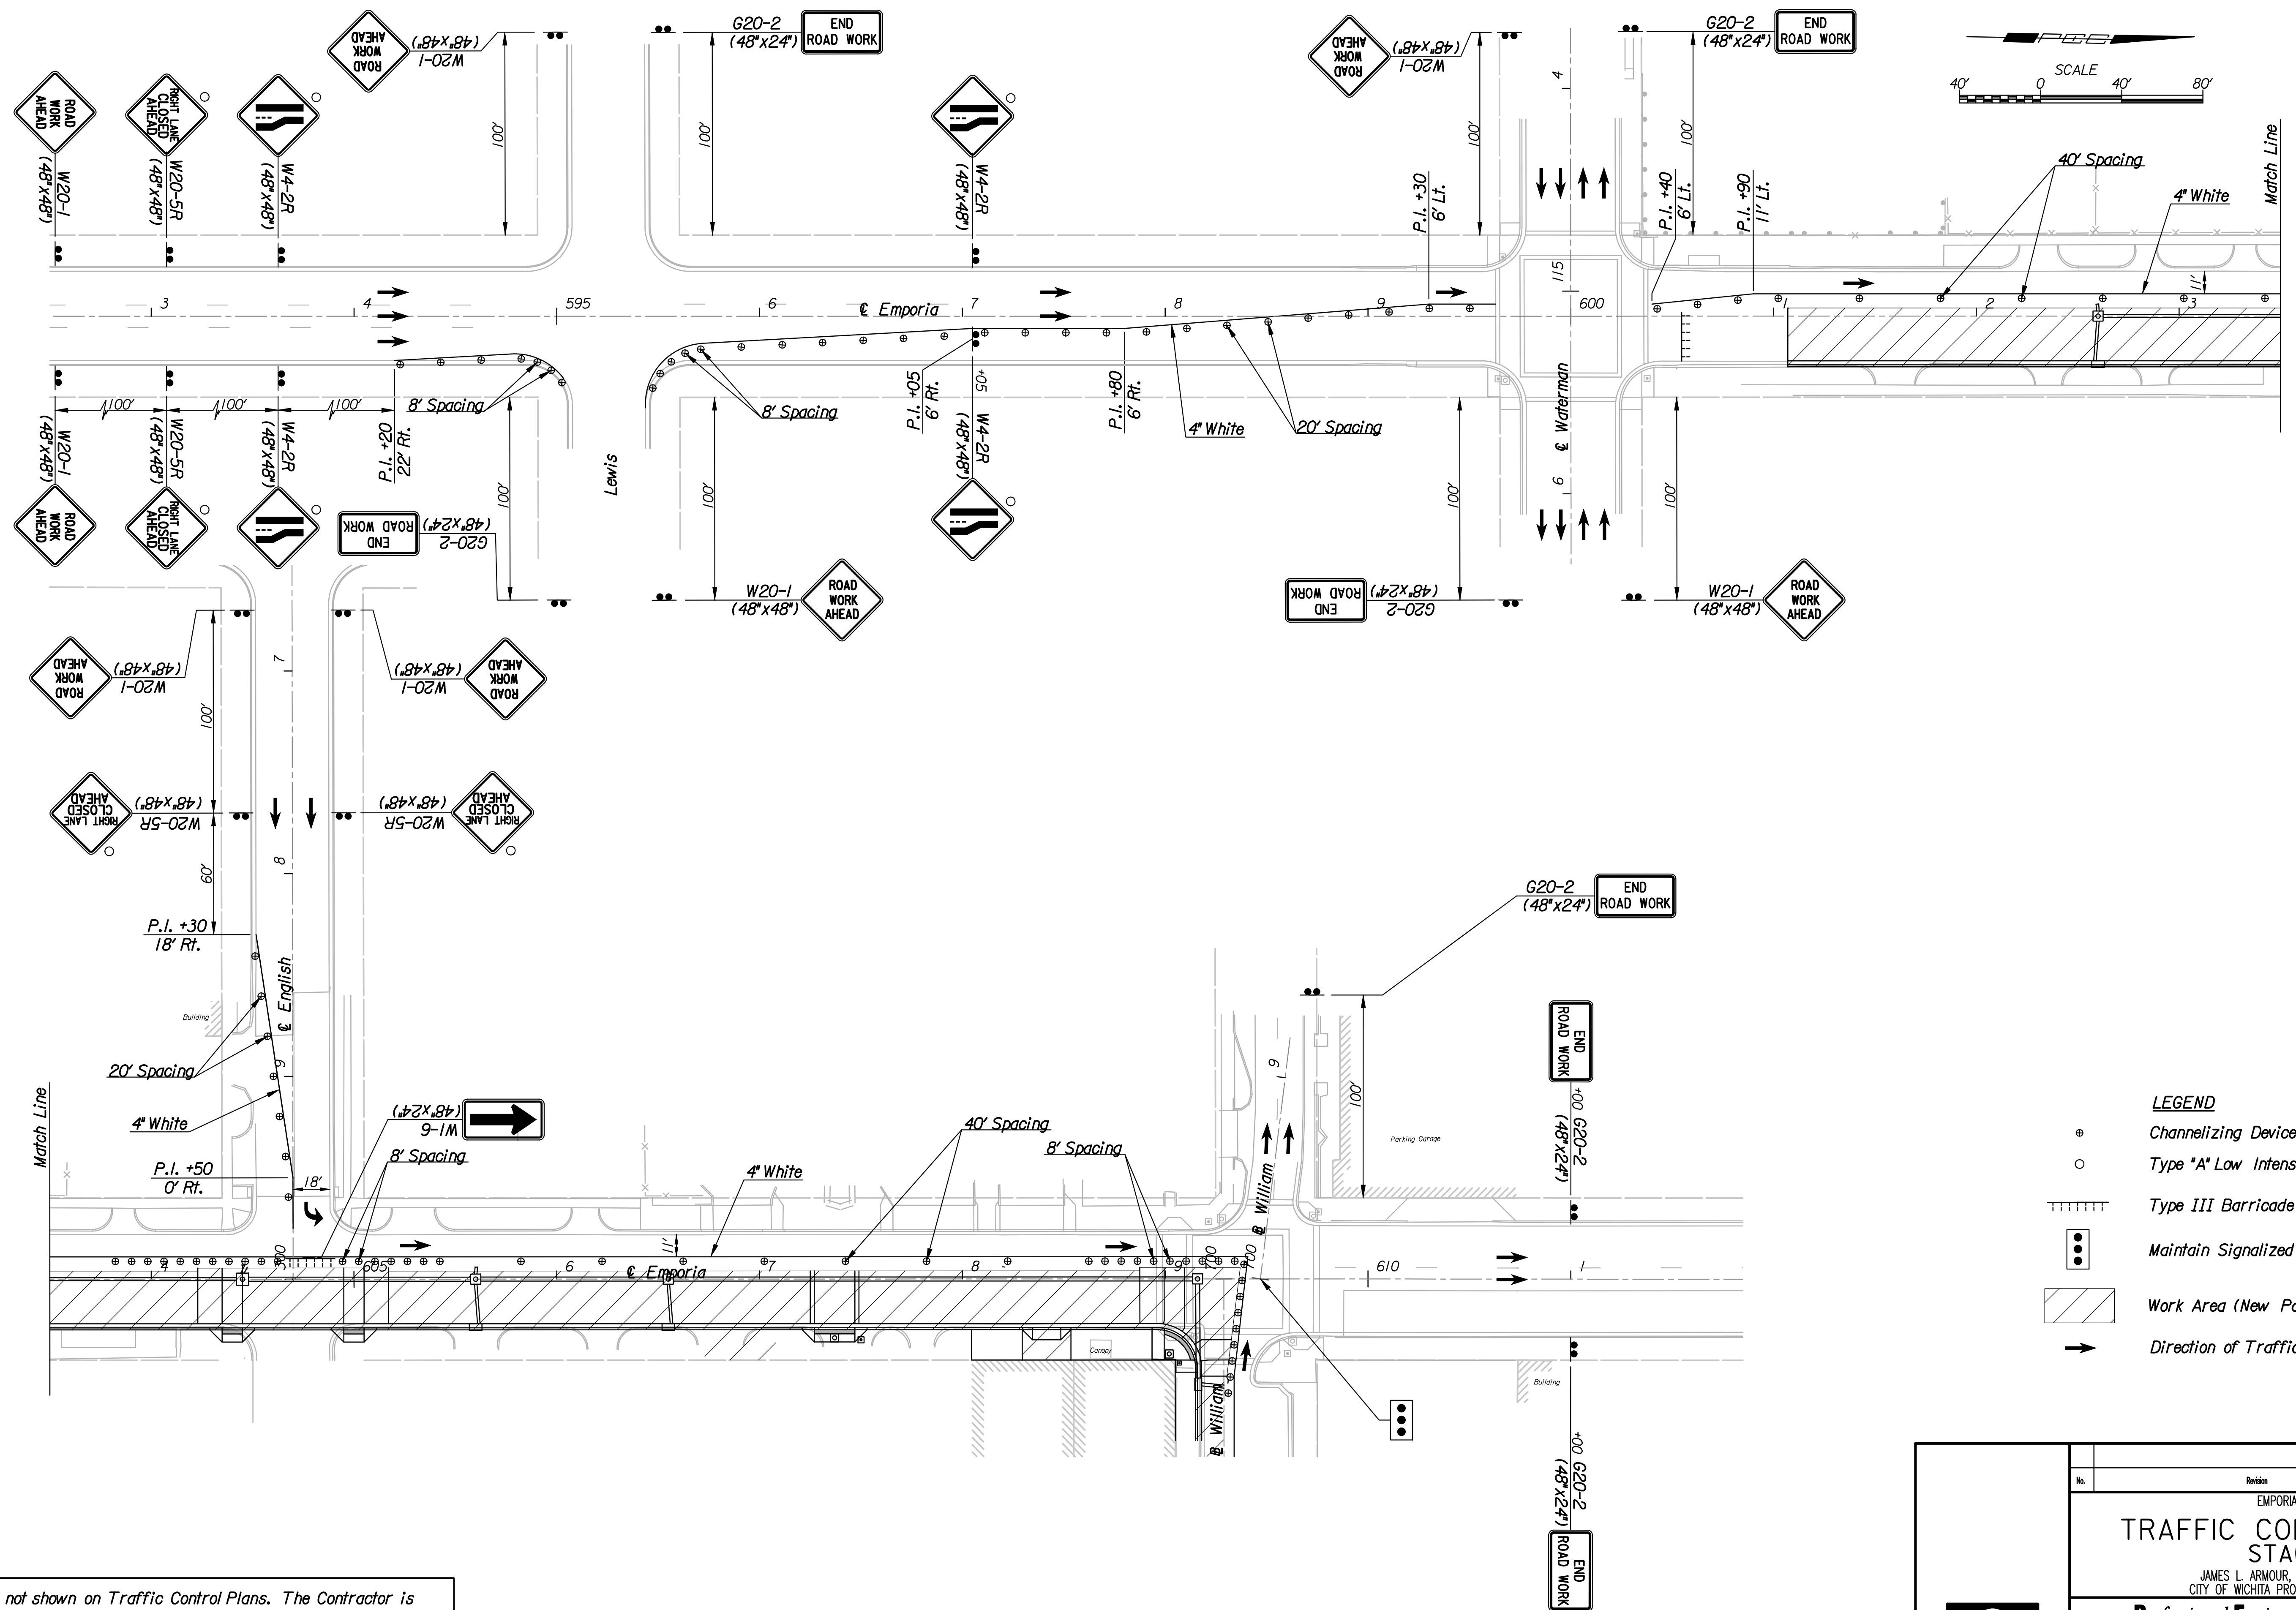

- LEGEND**
- ⊙ Channelizing Device
 - Type "A" Low Intensity Warning Light
 - ||||| Type III Barricade
 - Maintain Signalized Intersection
 - ▨ Work Area (New Pavement)
 - ➔ Direction of Traffic

No.	Revision	By	Date
EMPORIA STREET TRAFFIC CONTROL PLAN STAGE I JAMES L. ARMOUR, P.E.—CITY ENGINEER CITY OF WICHITA PROJECT NO. 472-84744 Professional Engineering Consultants, P.A. 303 S. TOPEKA • WICHITA, KANSAS 67202 316-262-2691 • FAX 316-262-3003			
Designed by	WDH	Job No.	08456
Drawn by	SVB	Date	Feb., 2009
			Sht. R55 of R78