


PROJECT NO.	YEAR	SHEET NO.	TOTAL SHEETS
472-84744	2009	R65	R78

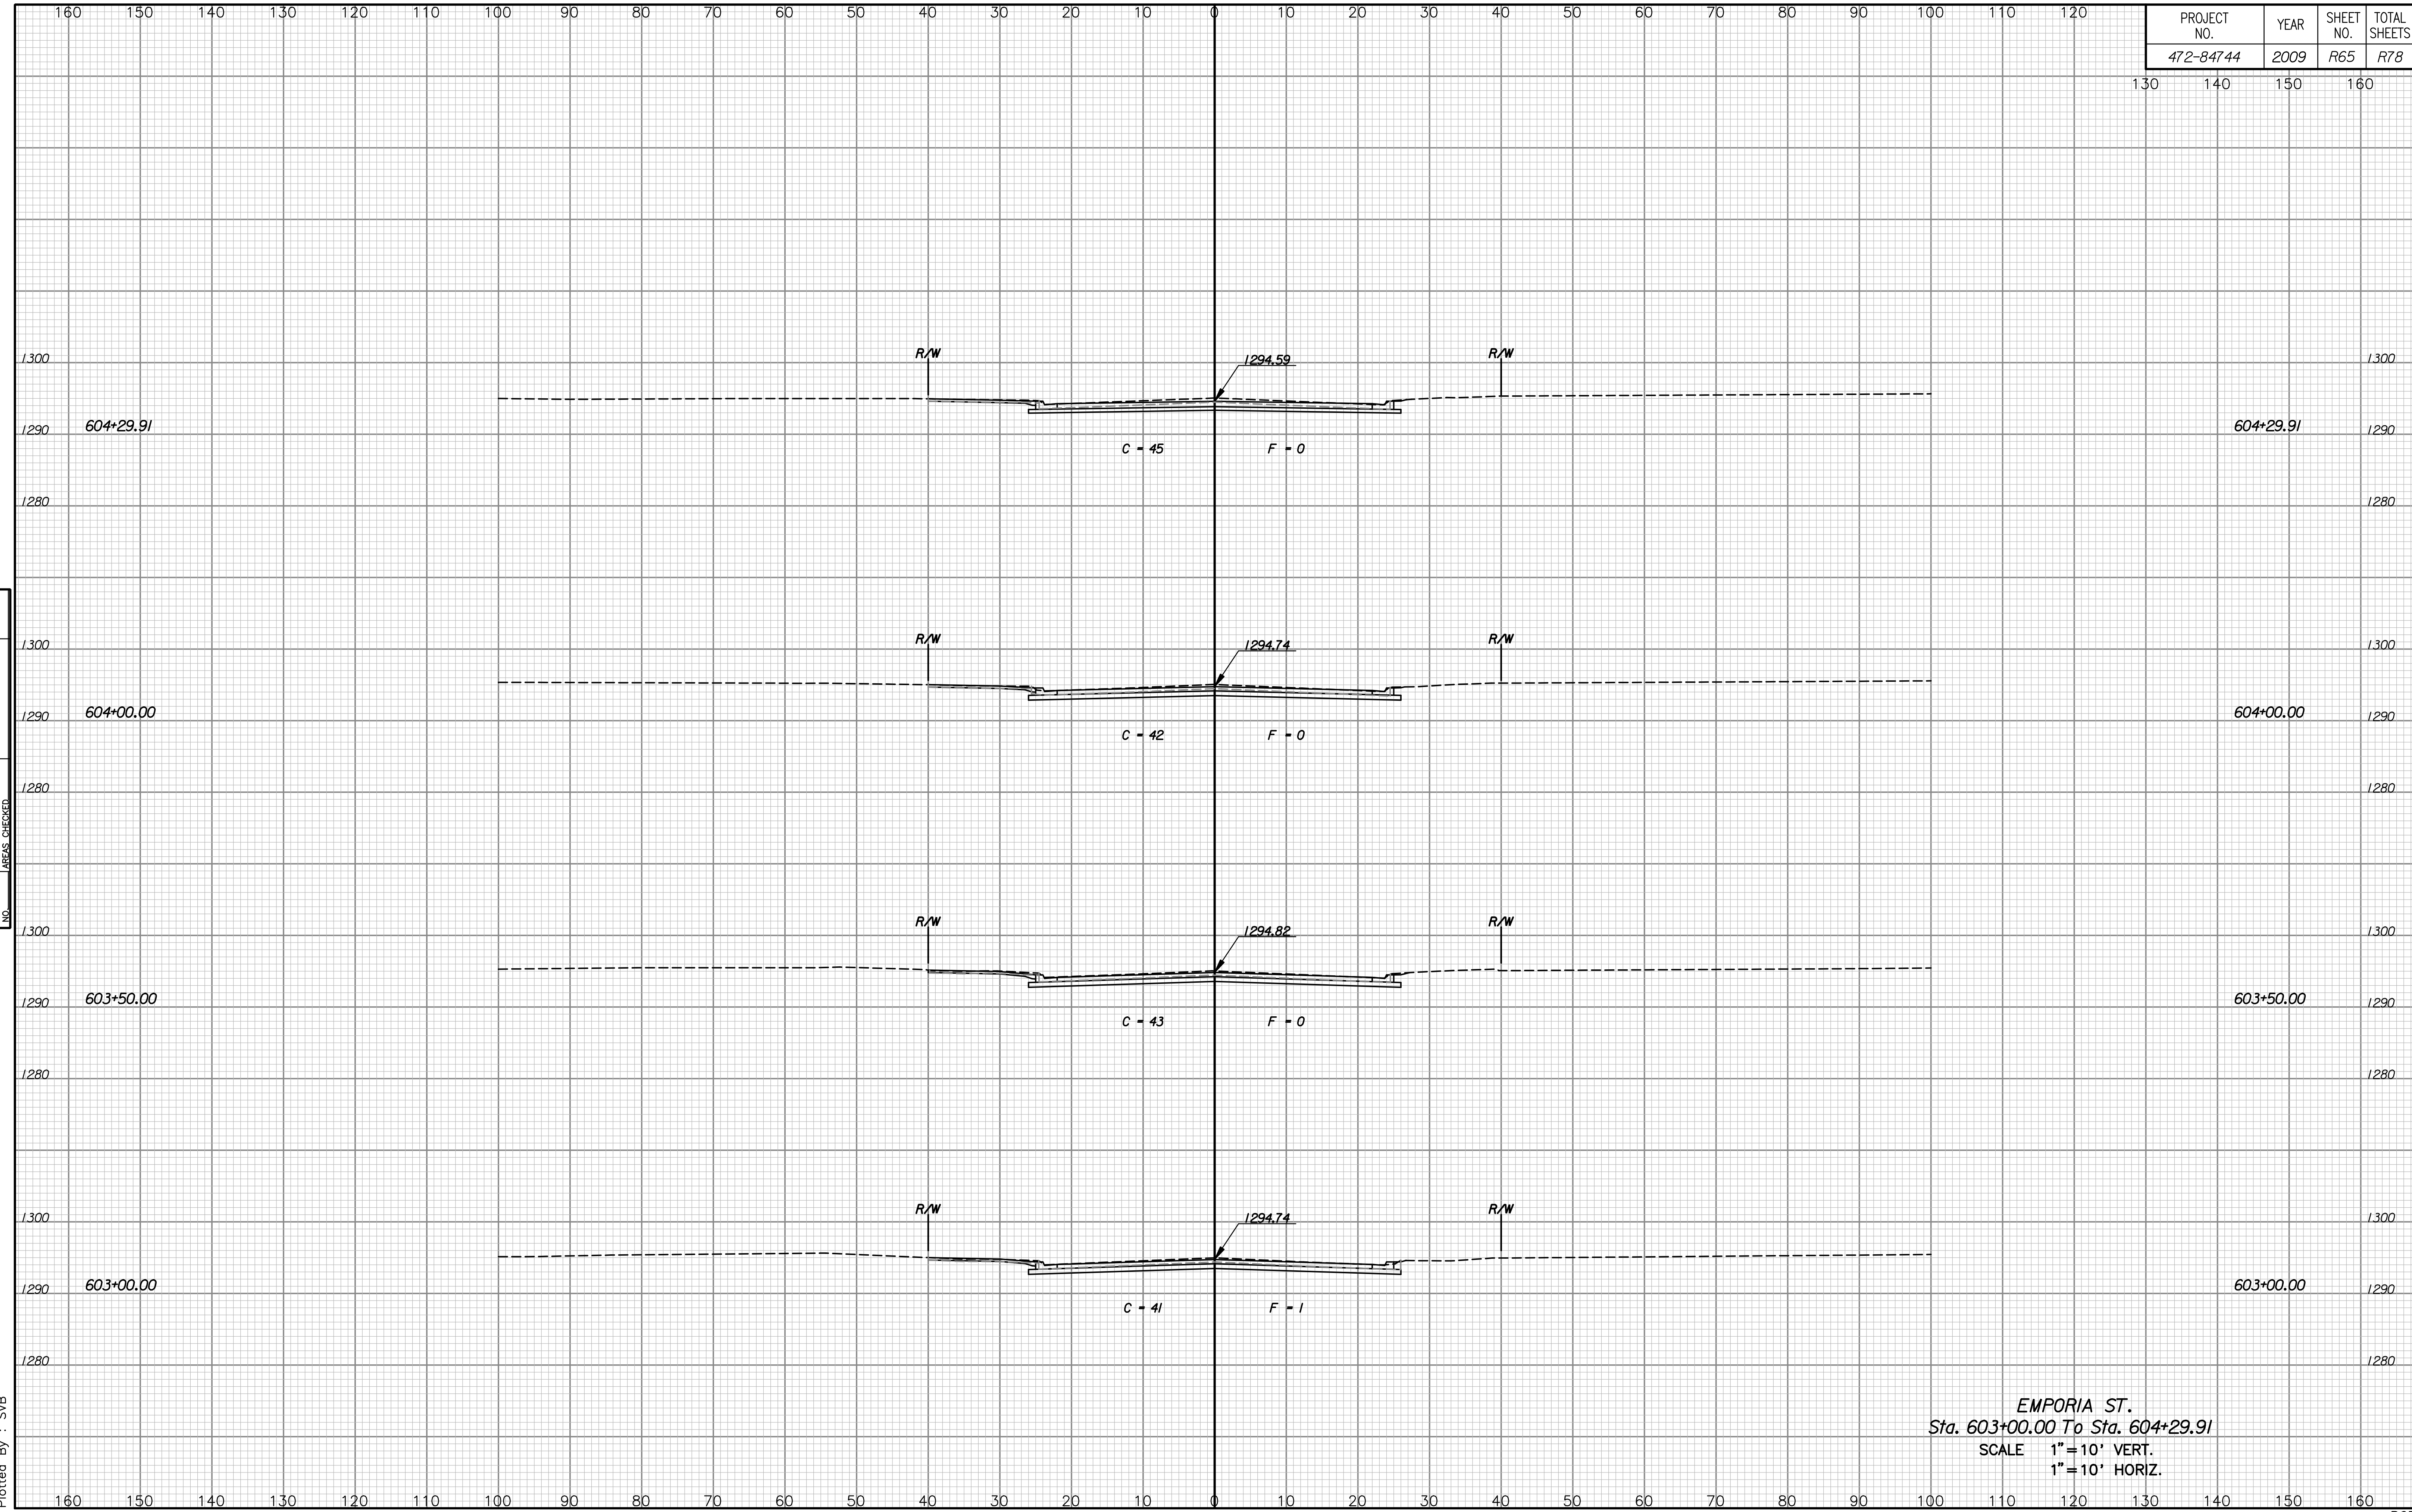

NOTE BOOK NO.	TEMPLATE AREAS CHECKED

Drawn By : JPS
Plotted By : SVB

EMPORIA ST.
Sta. 603+00.00 To Sta. 604+29.91
SCALE 1" = 10' VERT.
1" = 10' HORIZ.