


PROJECT NO.	YEAR	SHEET NO.	TOTAL SHEETS
472-84744	2009	R69	R78

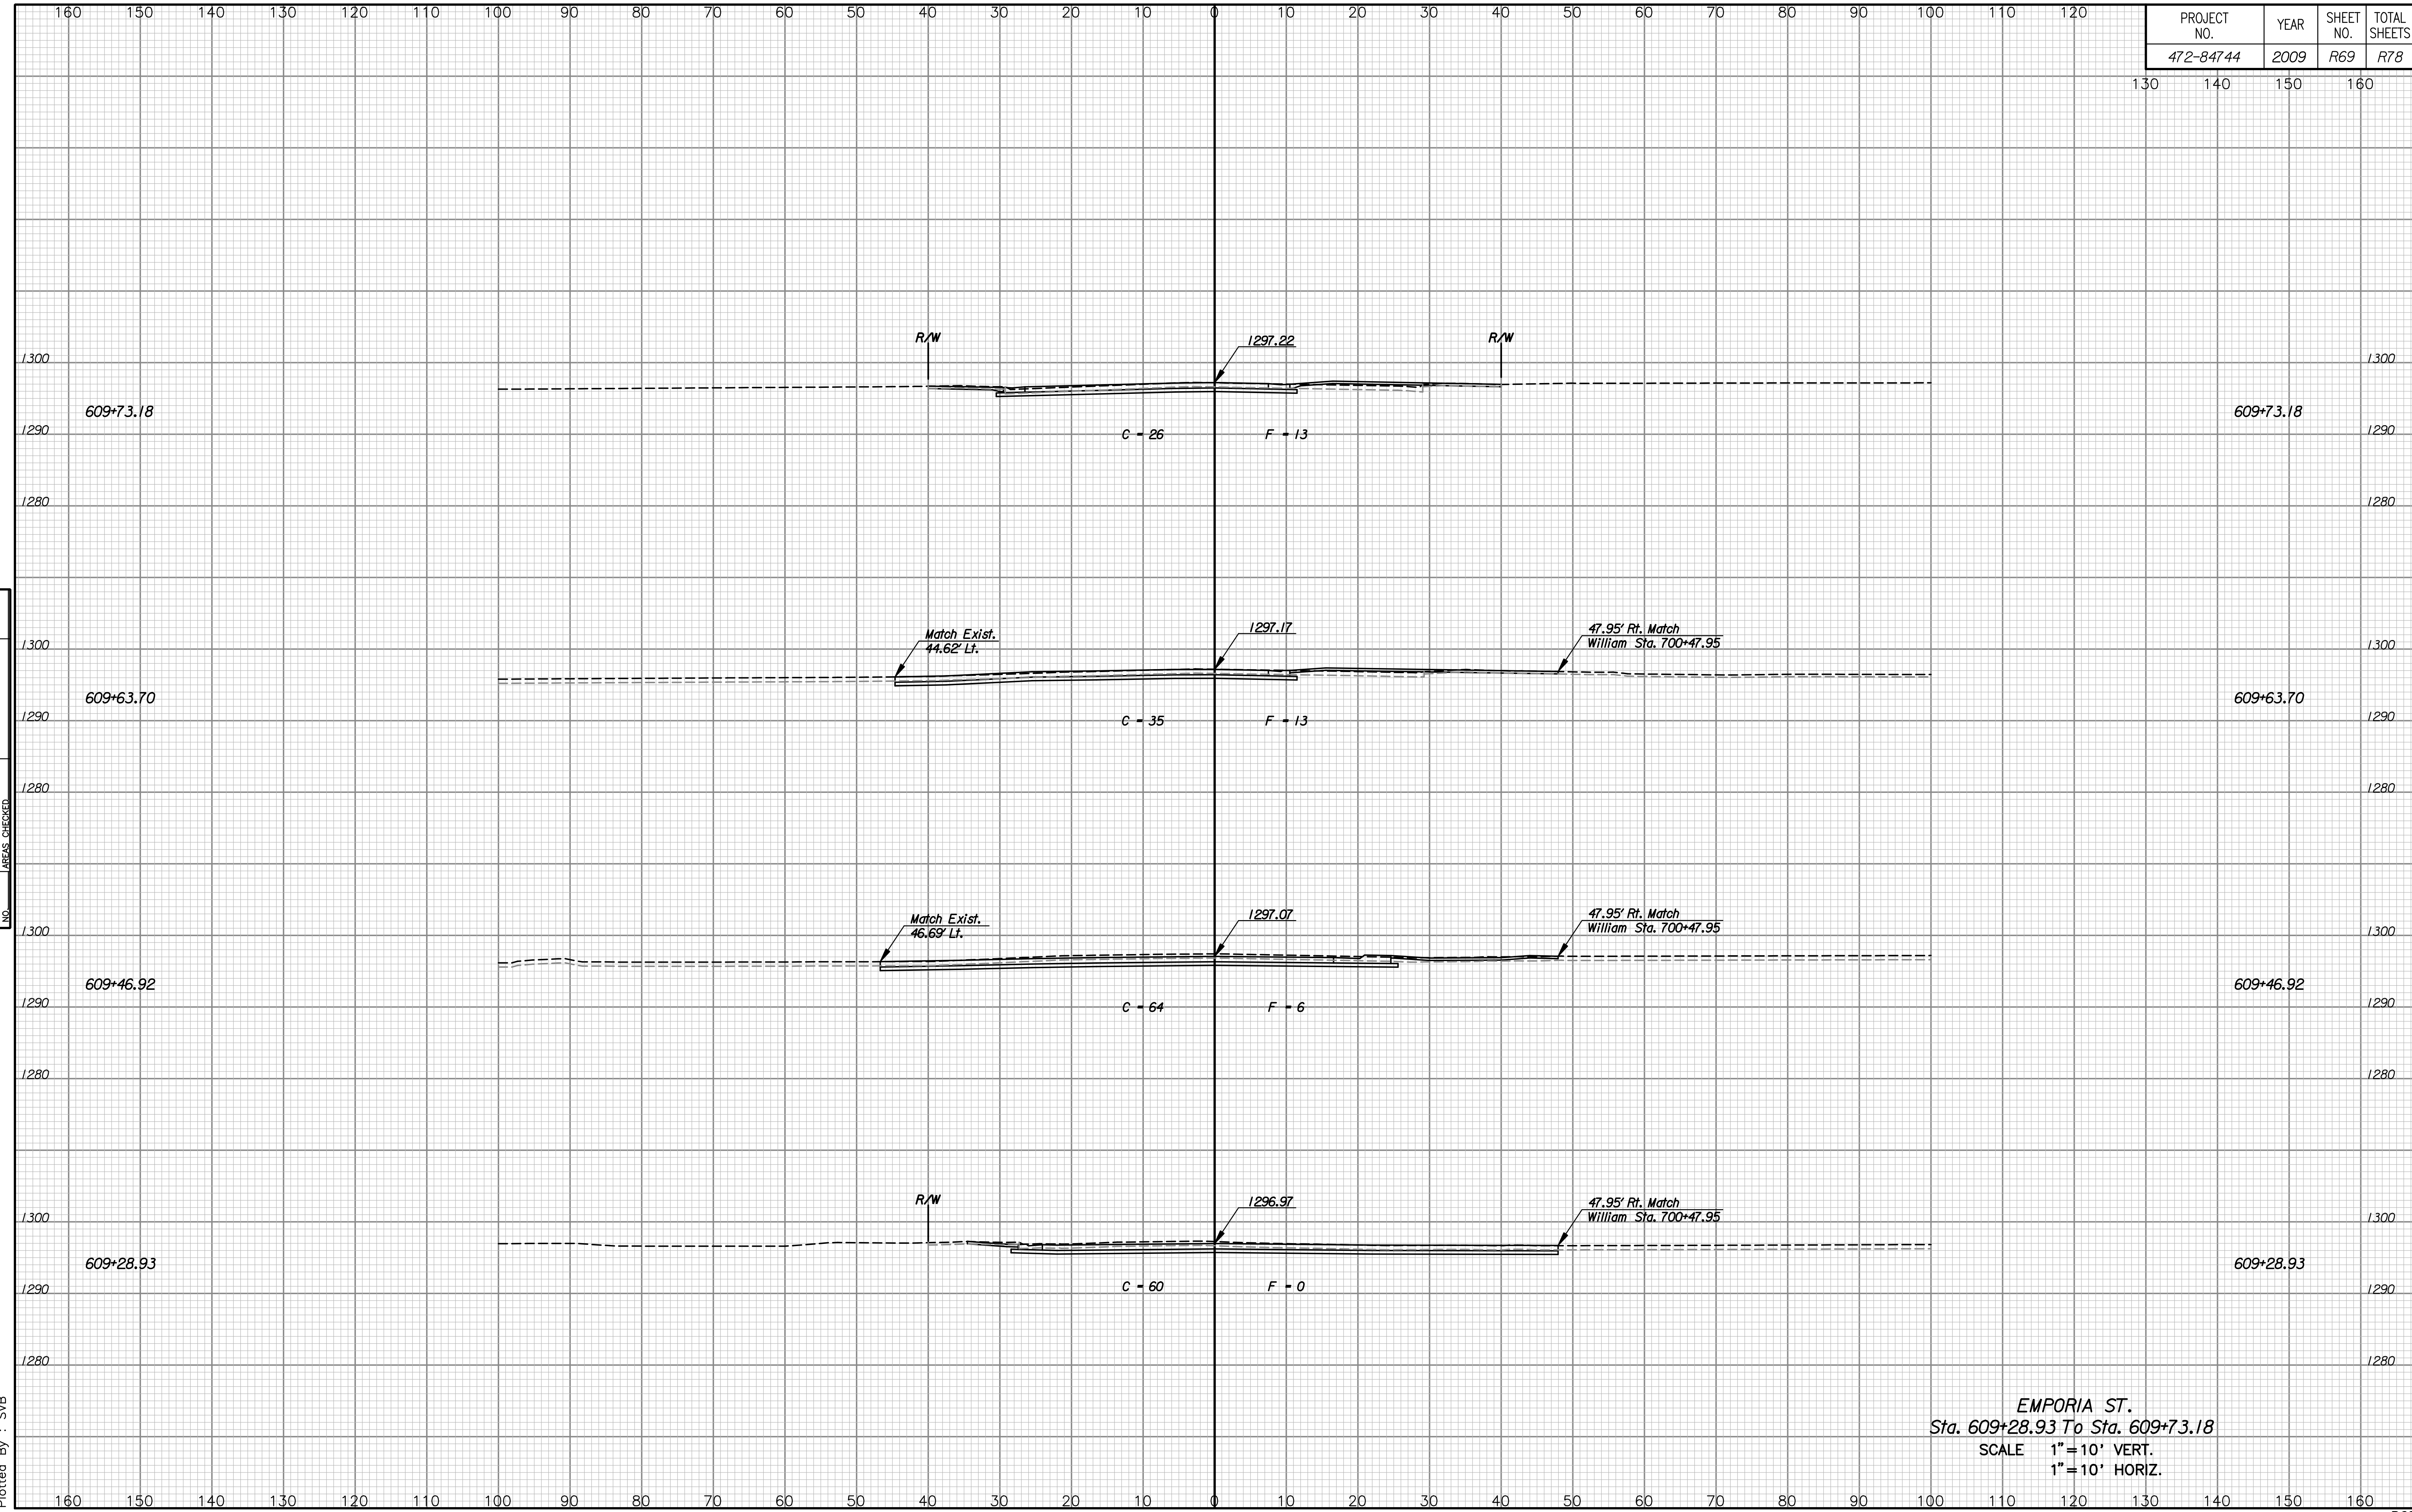

NOTE BOOK NO.	TEMPLATE AREAS CHECKED

Drawn By : JPS  
Plotted By : SVB

EMPORIA ST.  
Sta. 609+28.93 To Sta. 609+73.18  
SCALE 1" = 10' VERT.  
1" = 10' HORIZ.