


PROJECT NO.	YEAR	SHEET NO.	TOTAL SHEETS
472-84744	2009	R71	R78

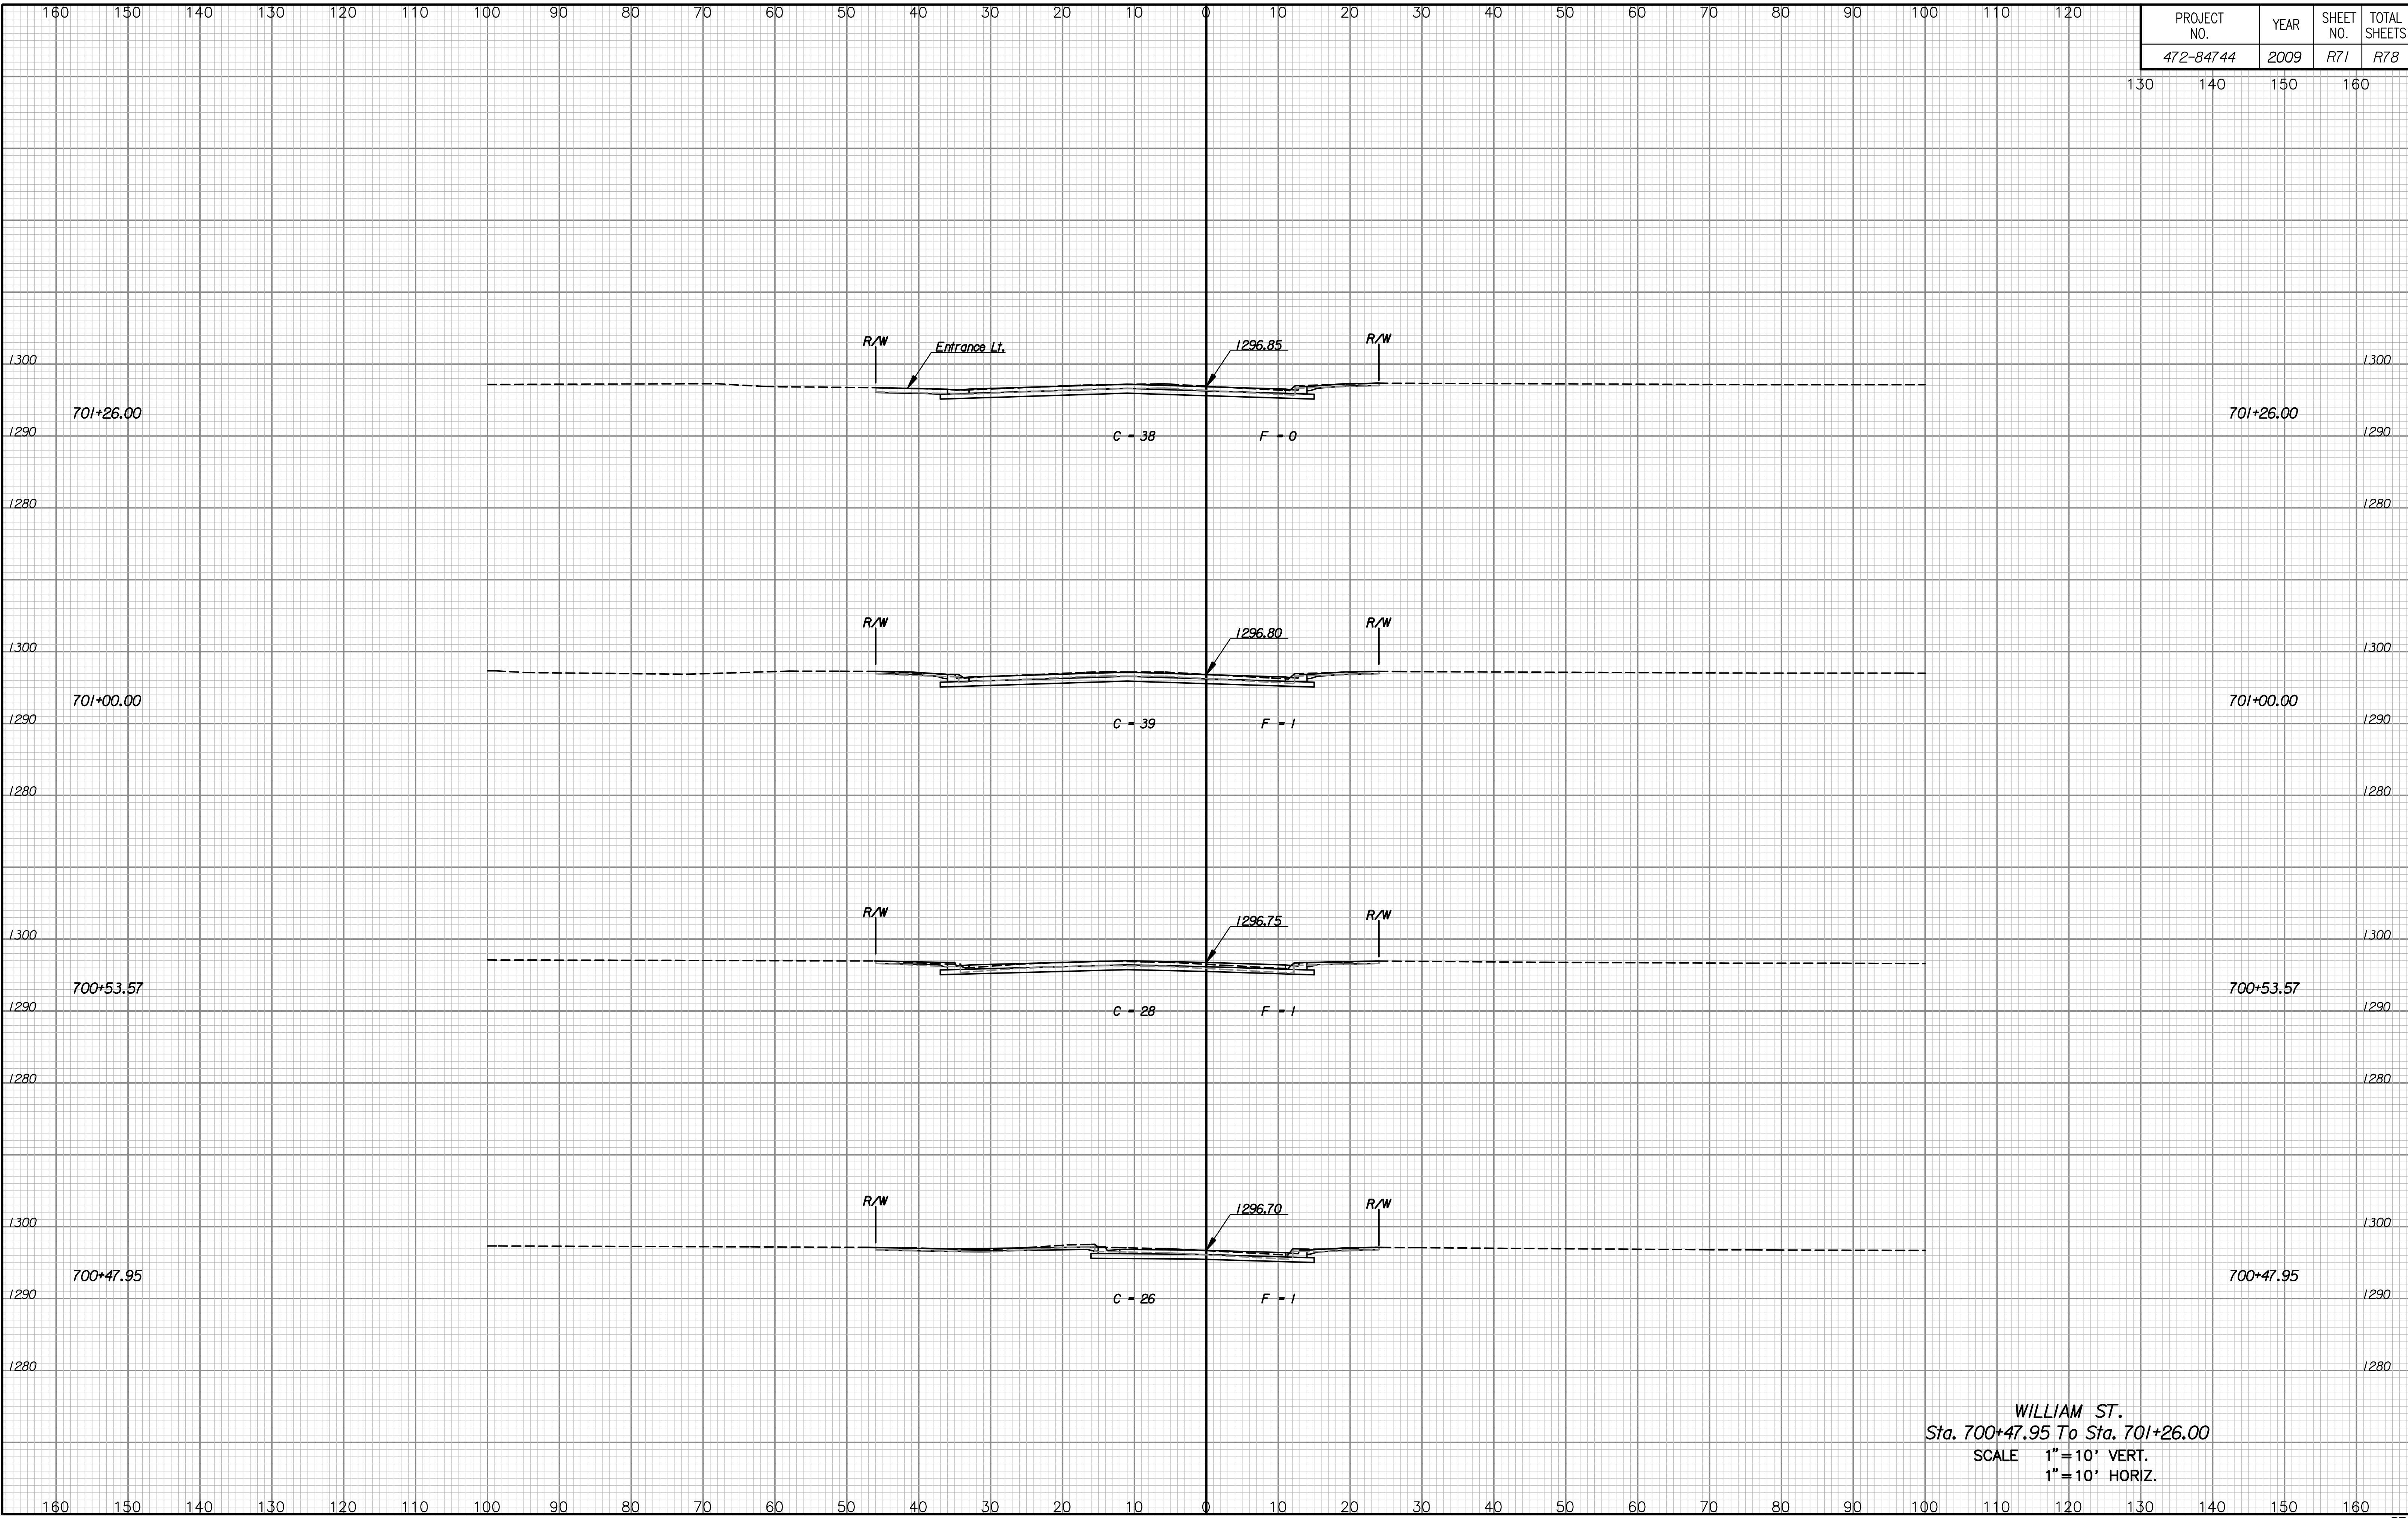

NOTE BOOK	TEMPLATE
NO.	AREAS CHECKED

Drawn By : JPS
Plotted By : SVB

WILLIAM ST.
Sta. 700+47.95 To Sta. 701+26.00
SCALE 1" = 10' VERT.
1" = 10' HORIZ.