


PROJECT NO.	YEAR	SHEET NO.	TOTAL SHEETS
472-84744	2009	R74	R78

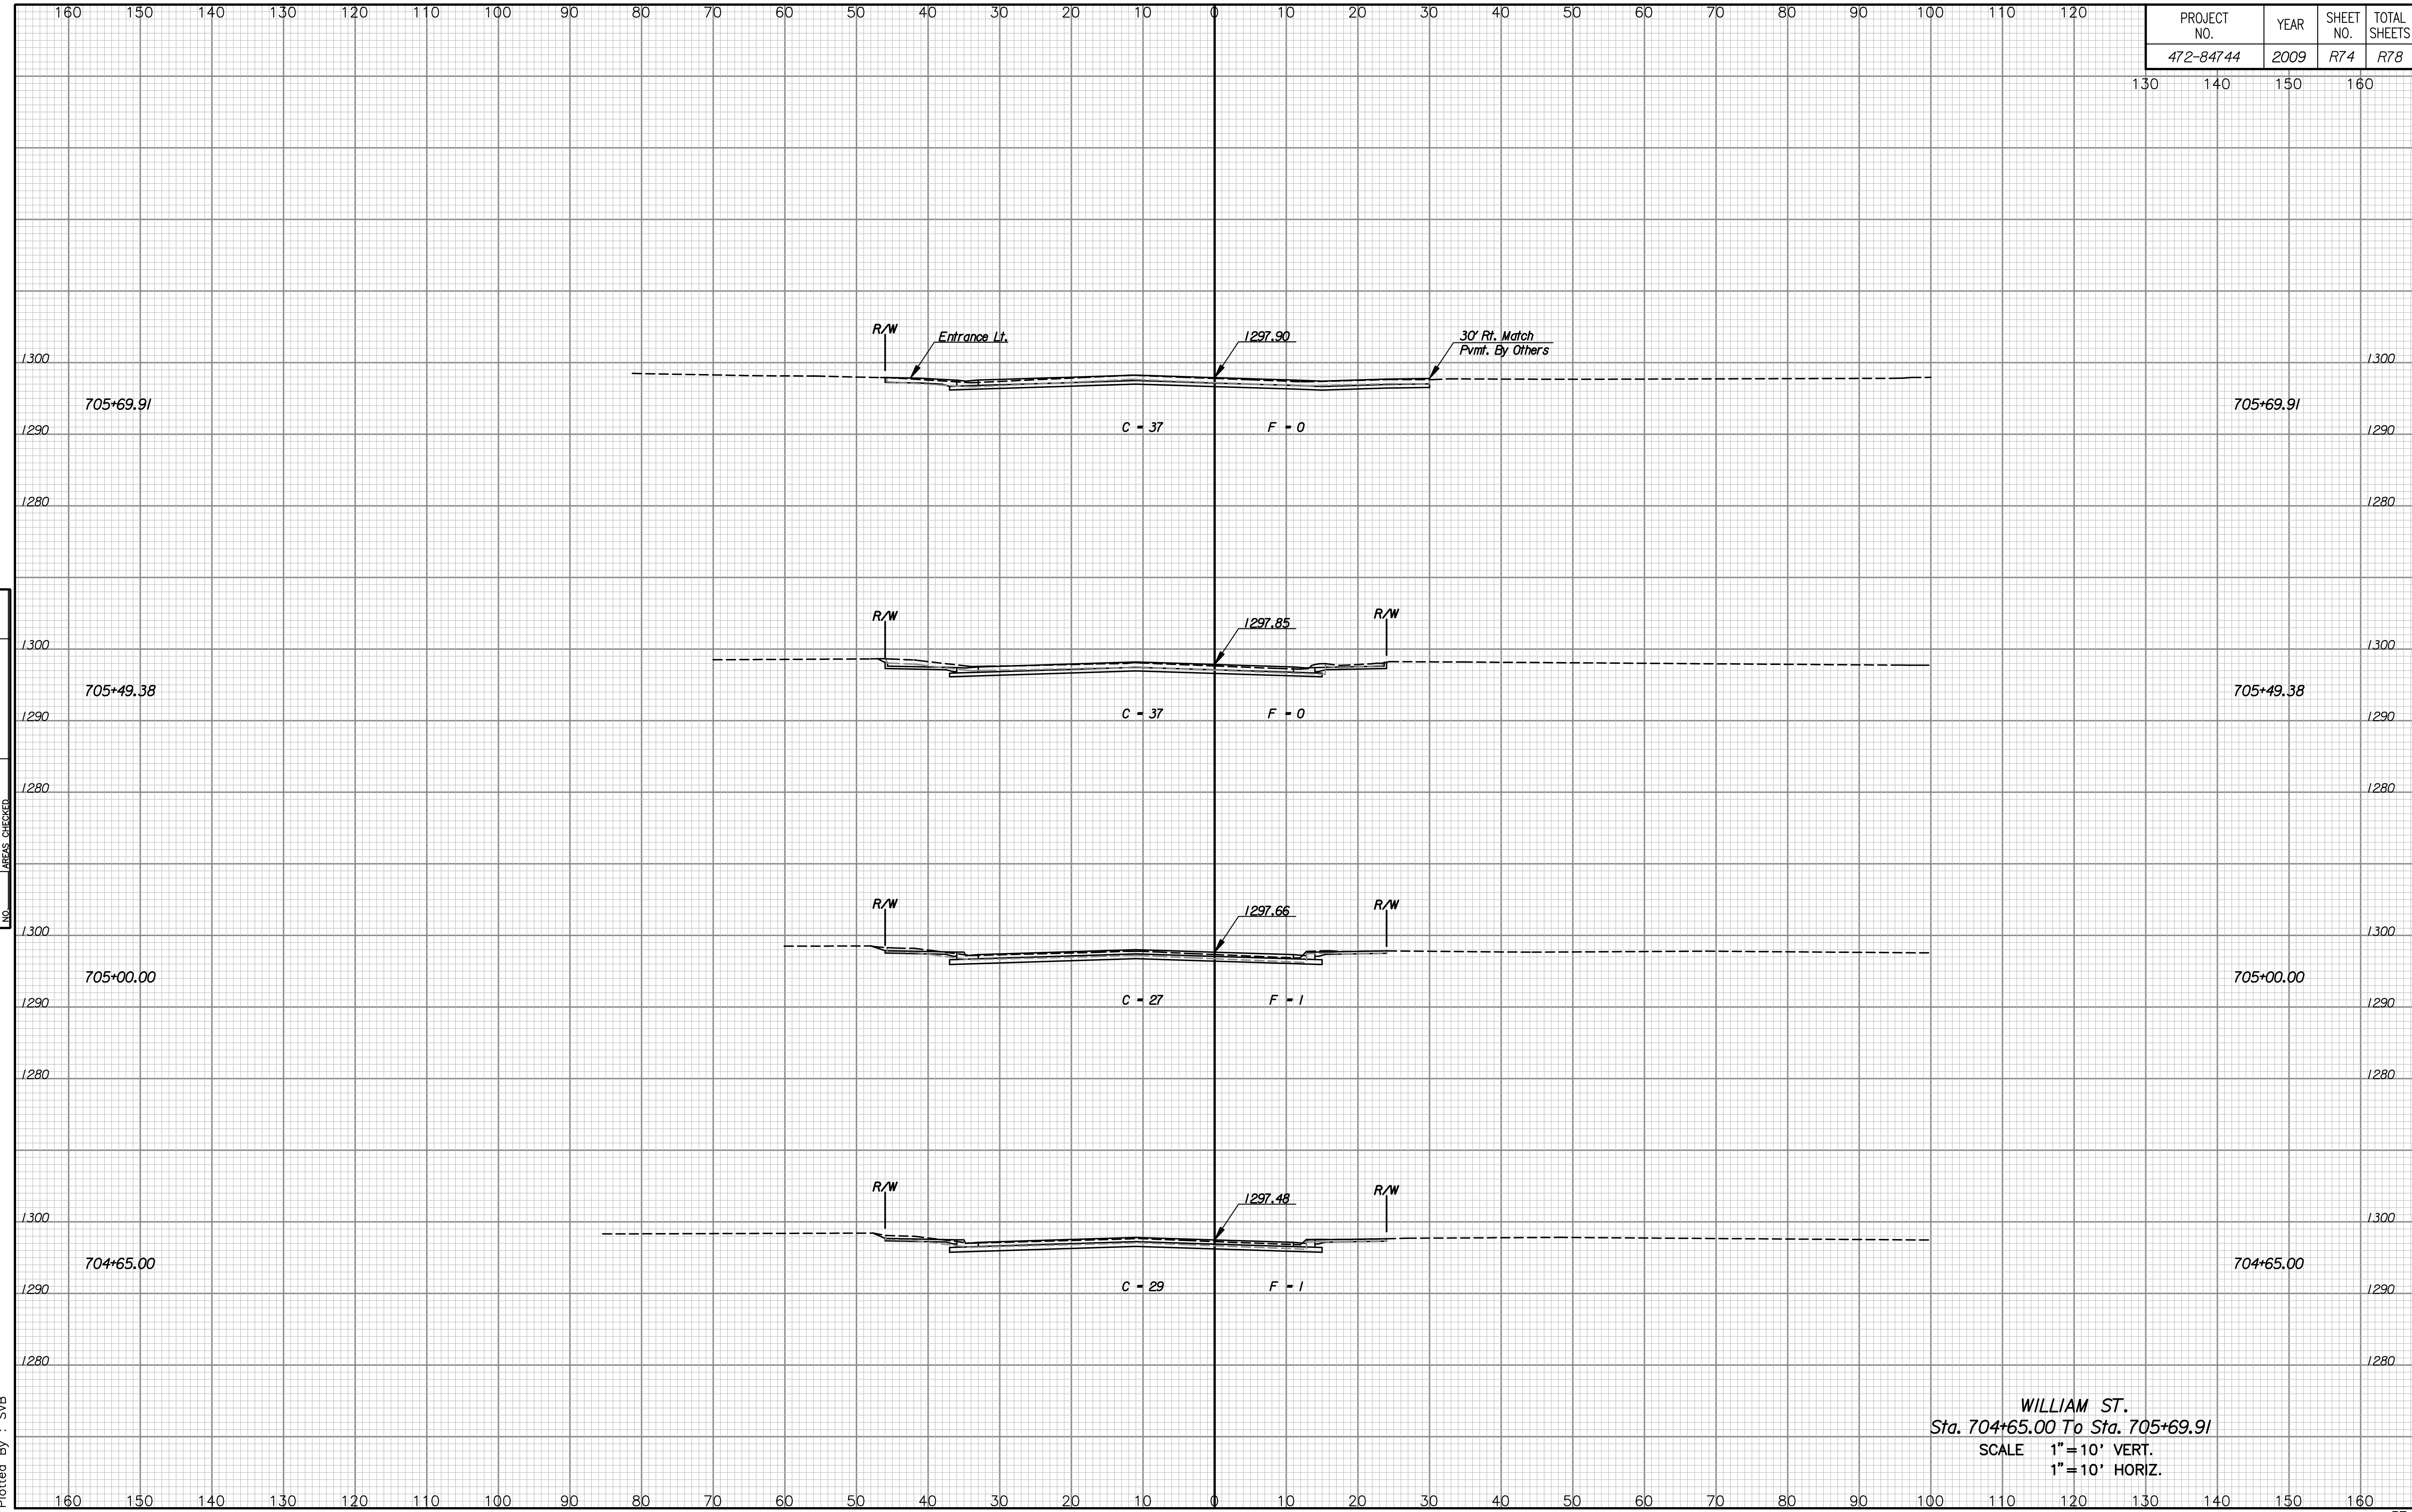

NOTE BOOK	NO.
TEMPLATE	
AREAS	
CHECKED	

Drawn By : JPS  
Plotted By : SVB

WILLIAM ST.  
Sta. 704+65.00 To Sta. 705+69.91  
SCALE 1" = 10' VERT.  
1" = 10' HORIZ.