


PROJECT NO.	YEAR	SHEET NO.	TOTAL SHEETS
472-84744	2009	R76	R78

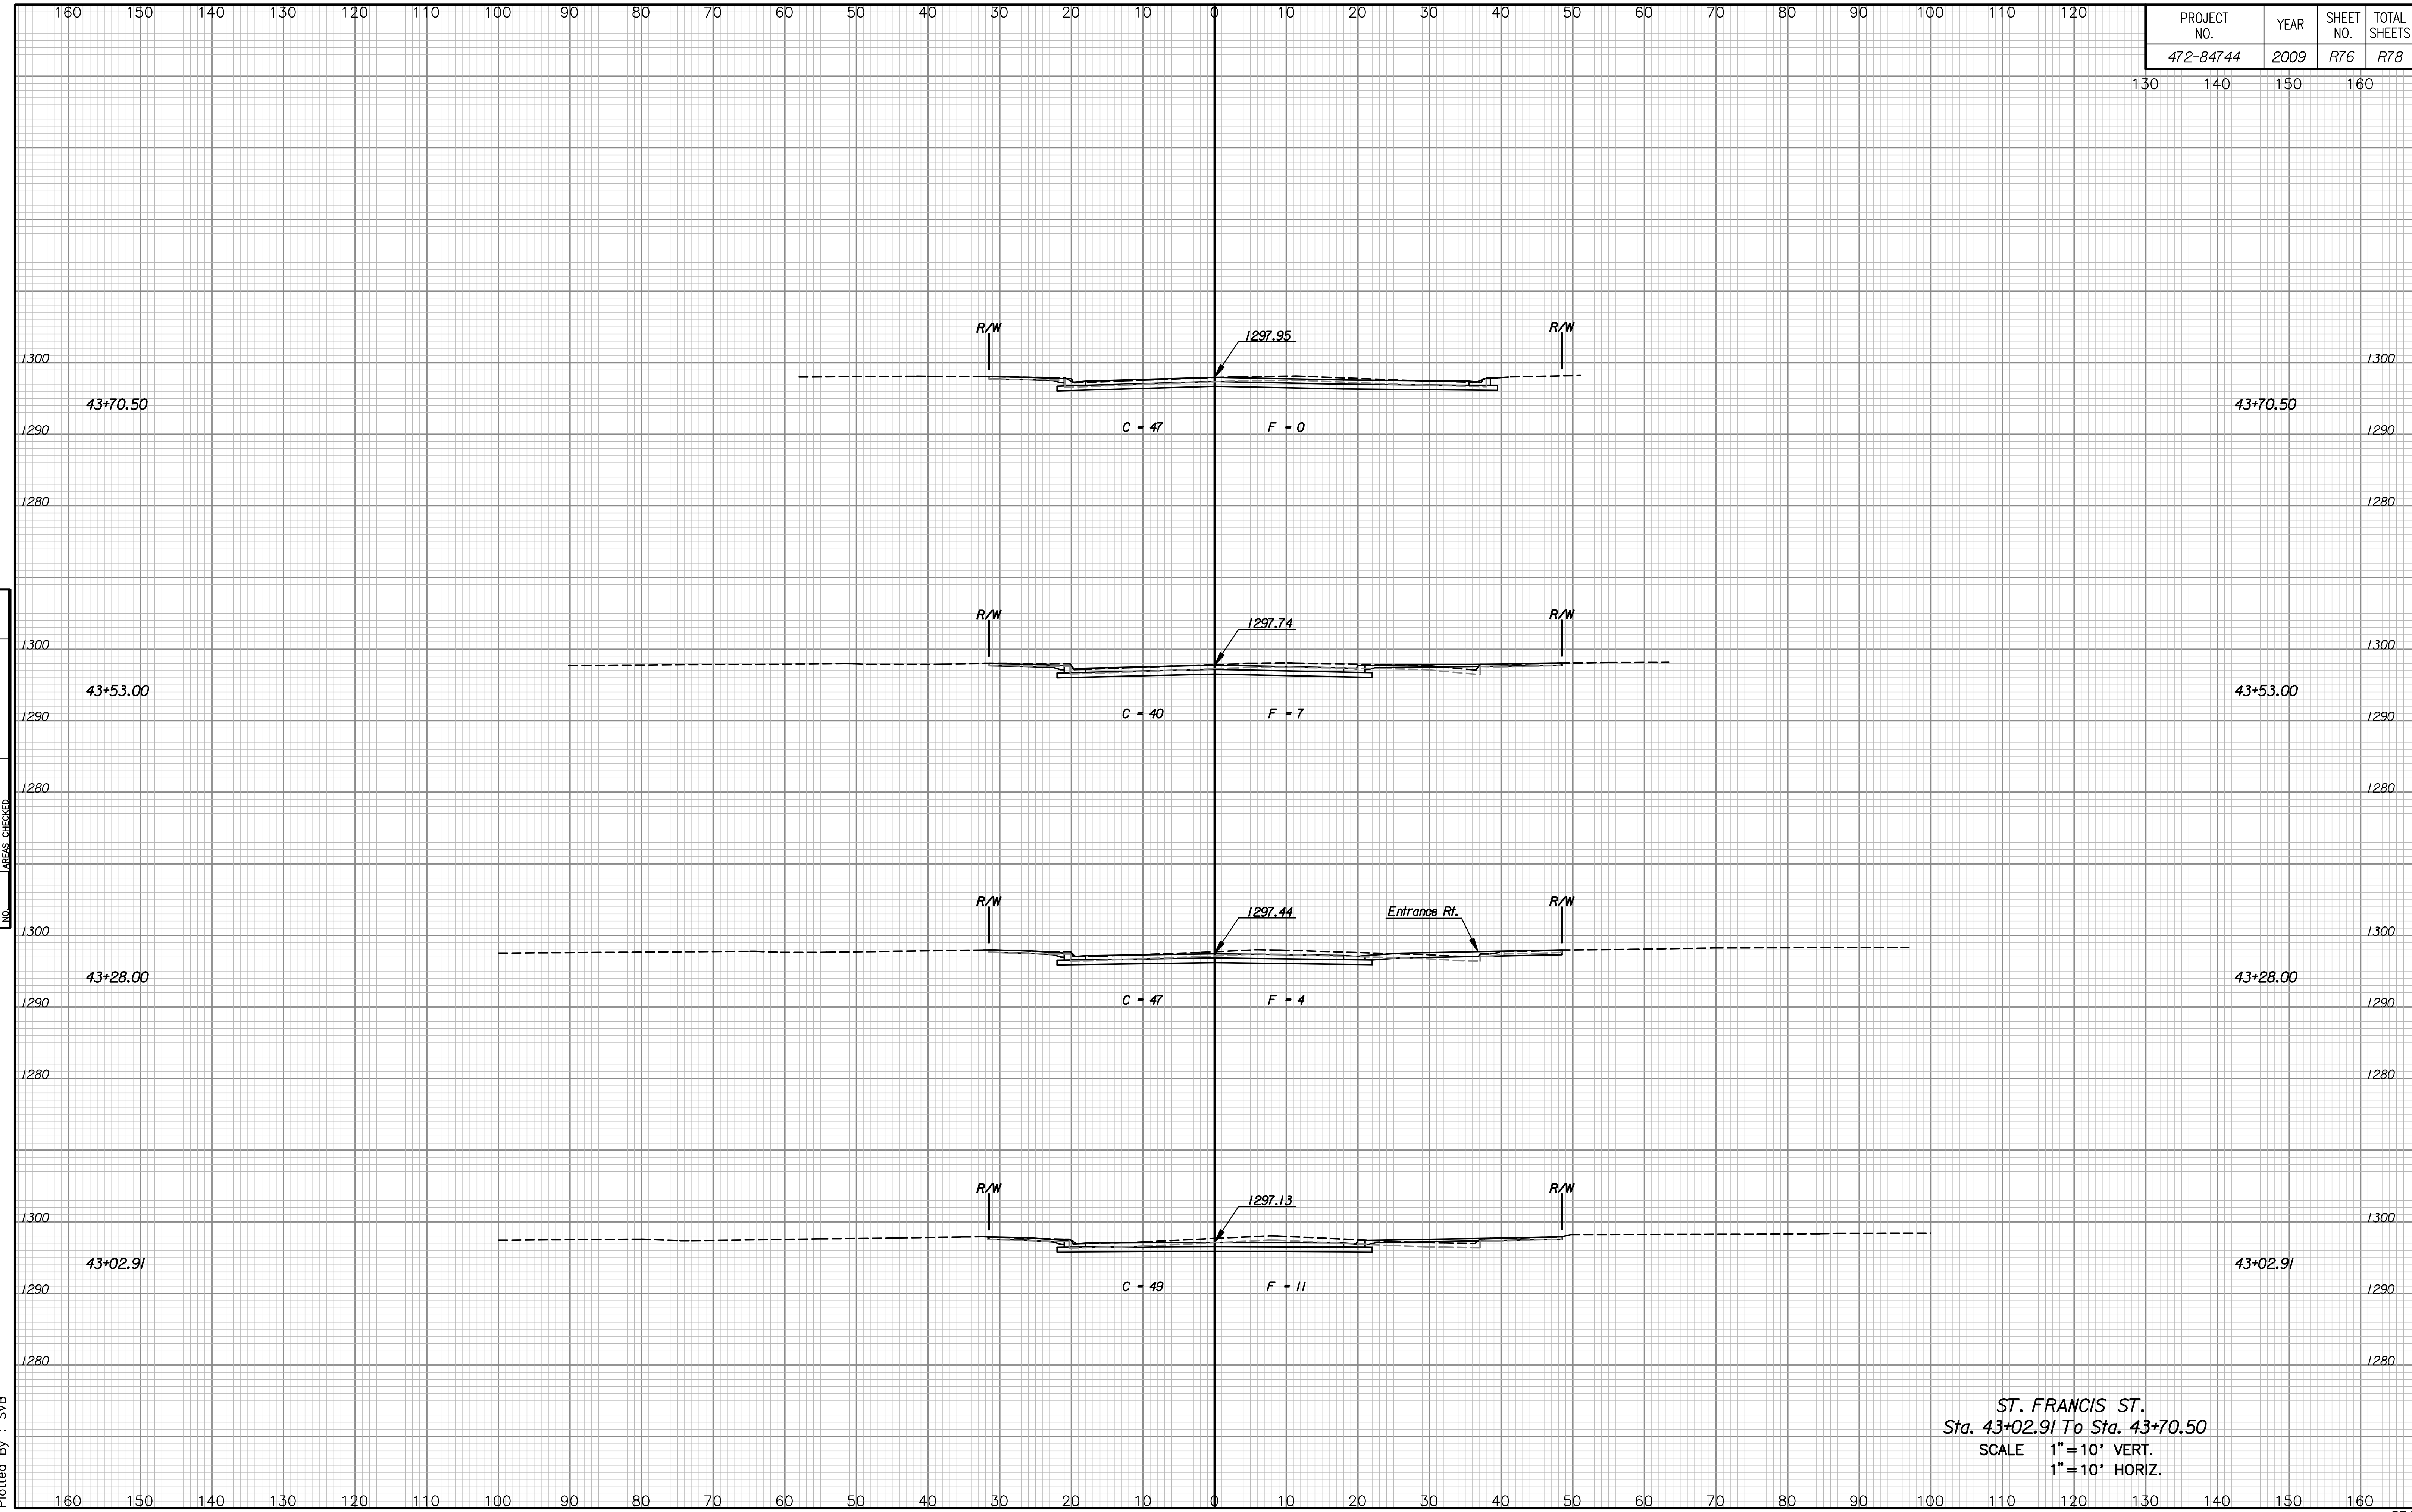

NOTE BOOK	TEMPLATE
NO.	AREAS CHECKED

Drawn By : JPS
Plotted By : SVB

ST. FRANCIS ST.
Sta. 43+02.91 To Sta. 43+70.50
SCALE 1" = 10' VERT.
1" = 10' HORIZ.