


PLAN NOTES:


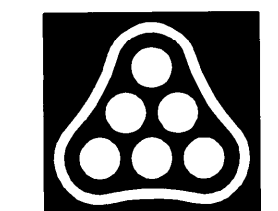
1. FIELD VERIFY EXISTING CONDITIONS AND DIMENSIONS.
2. COORDINATE CONDUIT ROUTING WITH EXISTING UTILITIES AND CONDITIONS.
3. COORDINATE ALL REQUIREMENTS WITH WESTAR.

KEYED NOTES:

- ① STREET LIGHTING POLE. LETTER DESIGNATES POLE/FIXTURE TYPE. SEE POLE DETAIL SHEET AND LIGHTING FIXTURE SCHEDULE FOR ADDITIONAL INFORMATION.
- ② (1)2" RGS CONDUIT FOR STREET LIGHTING CIRCUITING AND POLE MOUNTED RECEPTACLE CIRCUITING.

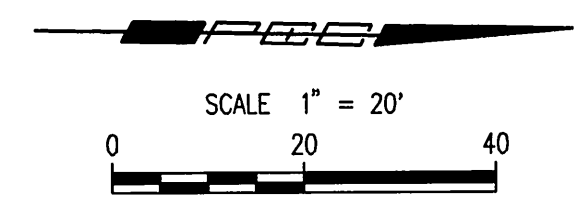

Saved: 03-05-2009 3:56:18 PM by SMS
 PLO: 3500
 PLOT: 03-05-2009 3:57:19 PM
 PLOT: 03-05-2009 3:57:19 PM
 PLOT: 03-05-2009 3:57:19 PM

 	EMPORIA STREET LIGHTING PLAN NORTH JAMES L. ARMOUR, P.E.-CITY ENGINEER CITY OF WICHITA PROJECT NO. 472-84744	By _____ Date _____	
	Professional Engineering Consultants, P.A. 303 S. TOPEKA • WICHITA, KANSAS 67202 316-262-2691 • FAX 316-262-3003		
	Designed by SMS Drawn by TAL	Job No. 08456 Date Feb., 2009	Sht. E2 of 5