

BENCHMARKS:


BM #1: "C" Cut on Top of Curb at West Line of Lot 7, Block A, Auburn Hills 5th Addition. Elev. = 207.73 (City Datum)

BM #2: Disc in Back of Curb, North of Front Corner Common to Lots 23 and 24, Block D, Auburn Hills 12th Addition. Elev. = 191.84 (City Datum)

BM #3: "C" Cut in Middle of Curb Inlet Top Adjacent to the South Corner of Lot 15, Block B. Elev. = 193.65 (City Datum)




Scale: 1" = 40' Horizontal
1" = 5' Vertical
• = Iron

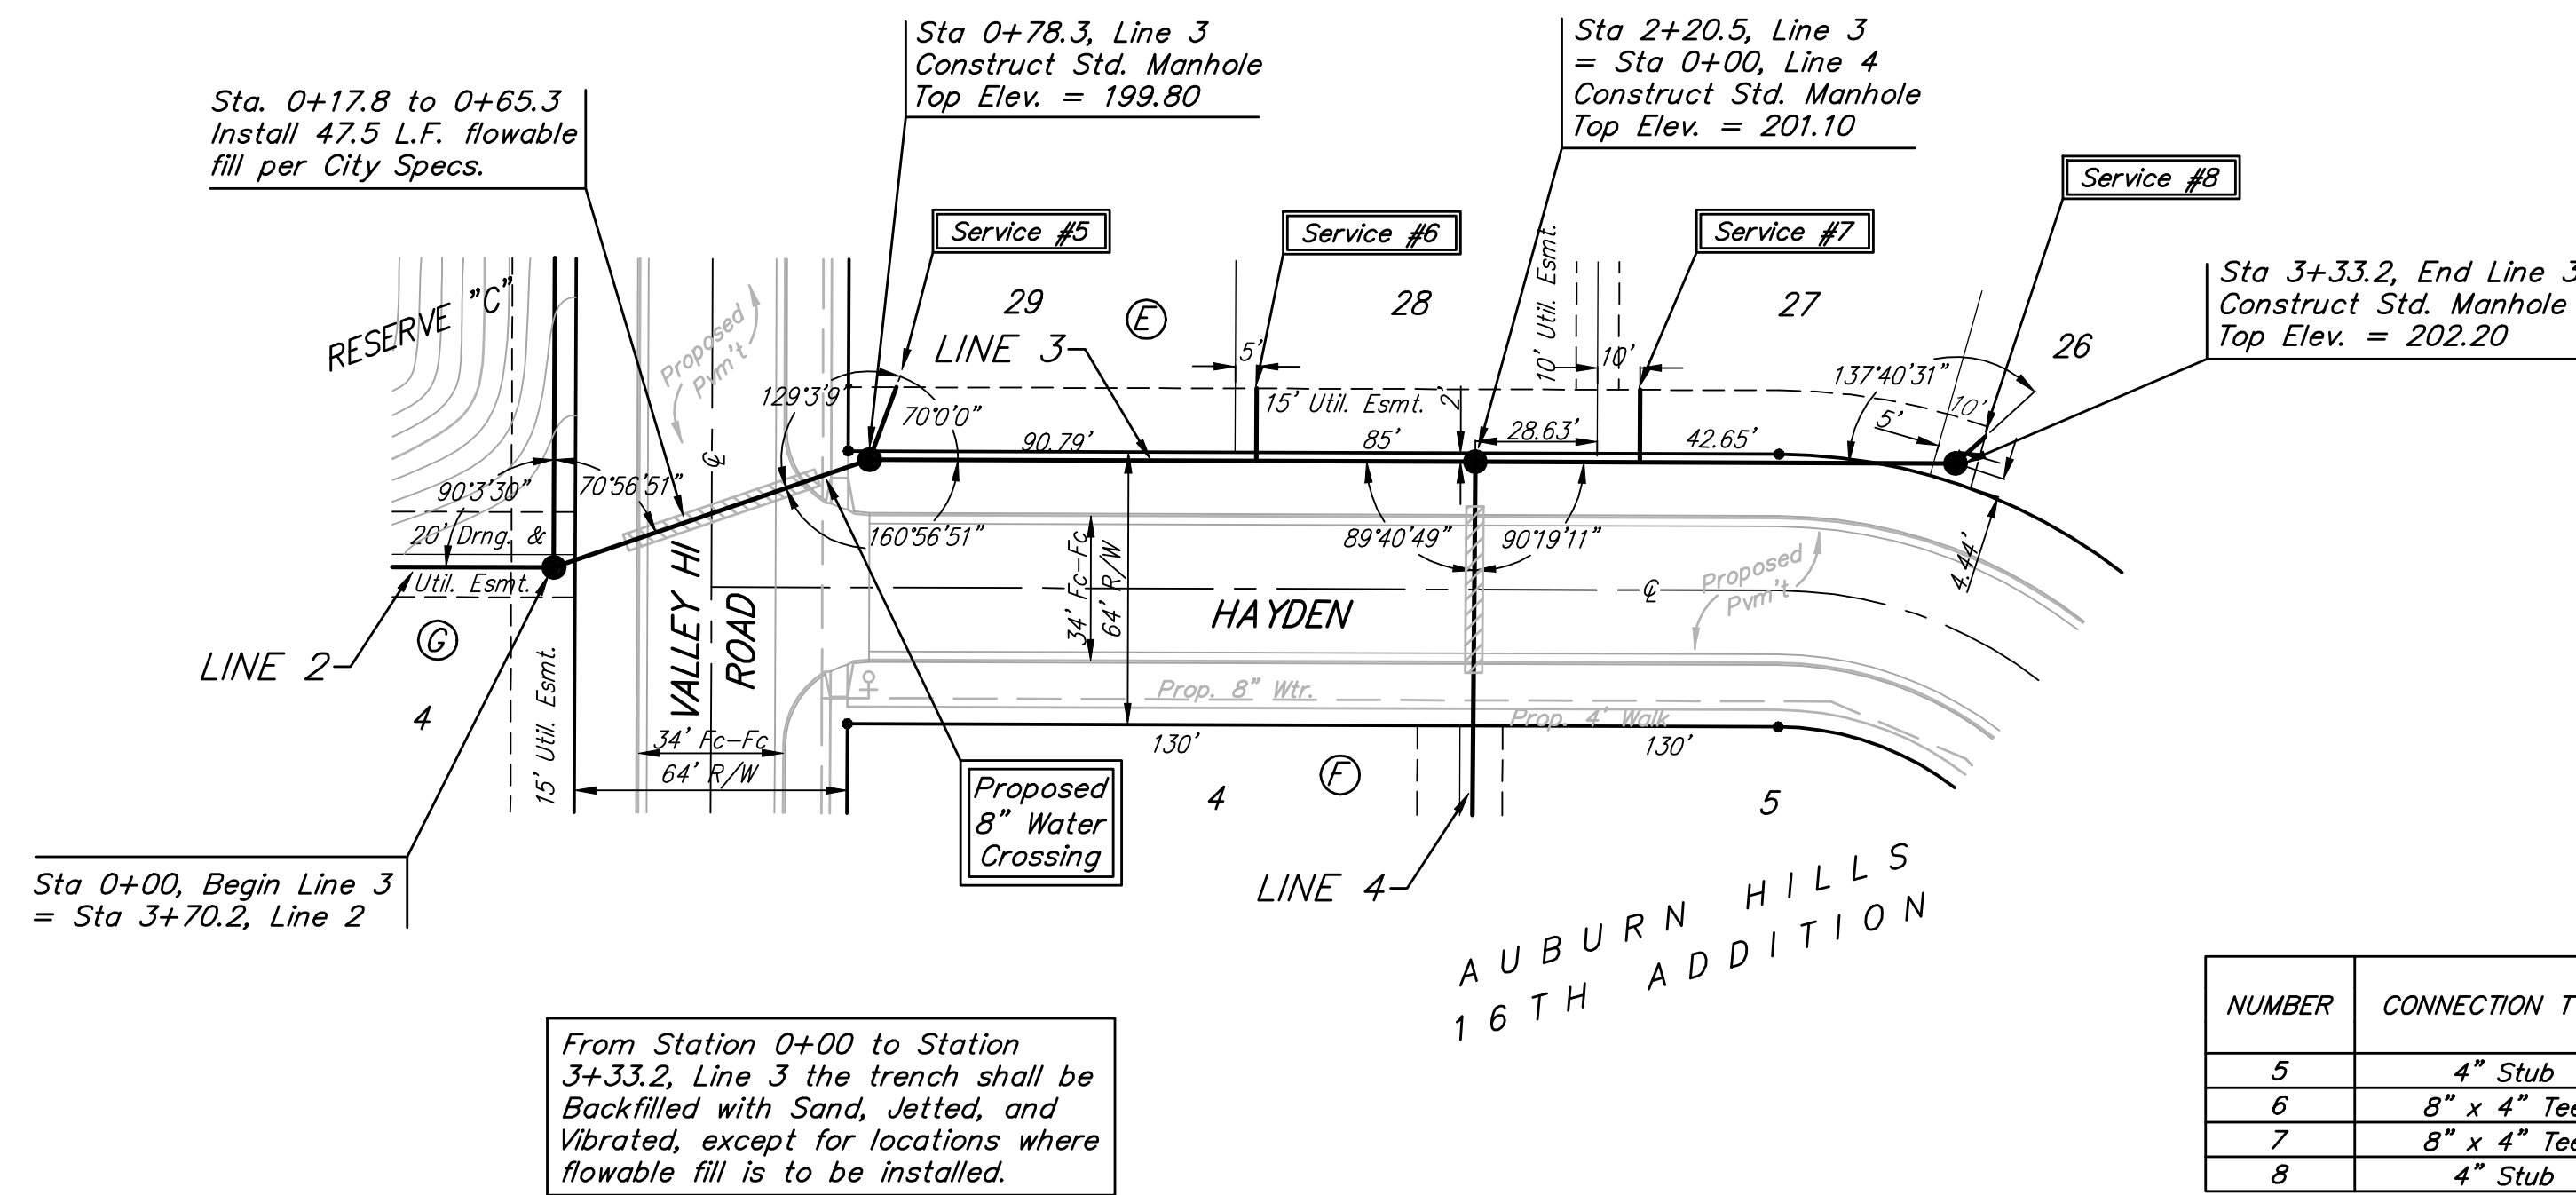

SEWER SERVICE TABLE

NUMBER	CONNECTION TYPE	LOCATION			FOR INFORMATION ONLY		DISTANCE FROM MAIN TO RISER (L./R.)	DISTANCE FROM	
		LOT NO.	BLOCK NO.	LINE NO.	STATION/DIRECTION	APPROXIMATE LENGTH 4" PIPE		UPSTREAM MH	DOWNSTREAM MH
						VERTICAL	HORIZONTAL		
5	4" Stub	29	E	3	0+78.3/Lt.	5	-10	17.8 Lt.	Stub
6	8" x 4" Tee	28	E	3	1+69.1/Lt.	5	-17	17 Lt.	51.3'
7	8" x 4" Tee	27	E	3	2+59.1/Lt.	6	-17	16.8 Lt.	37.4'
8	4" Stub	26	E	3	3+33.2/Lt.	6	-10	9.6 Lt.	Stub

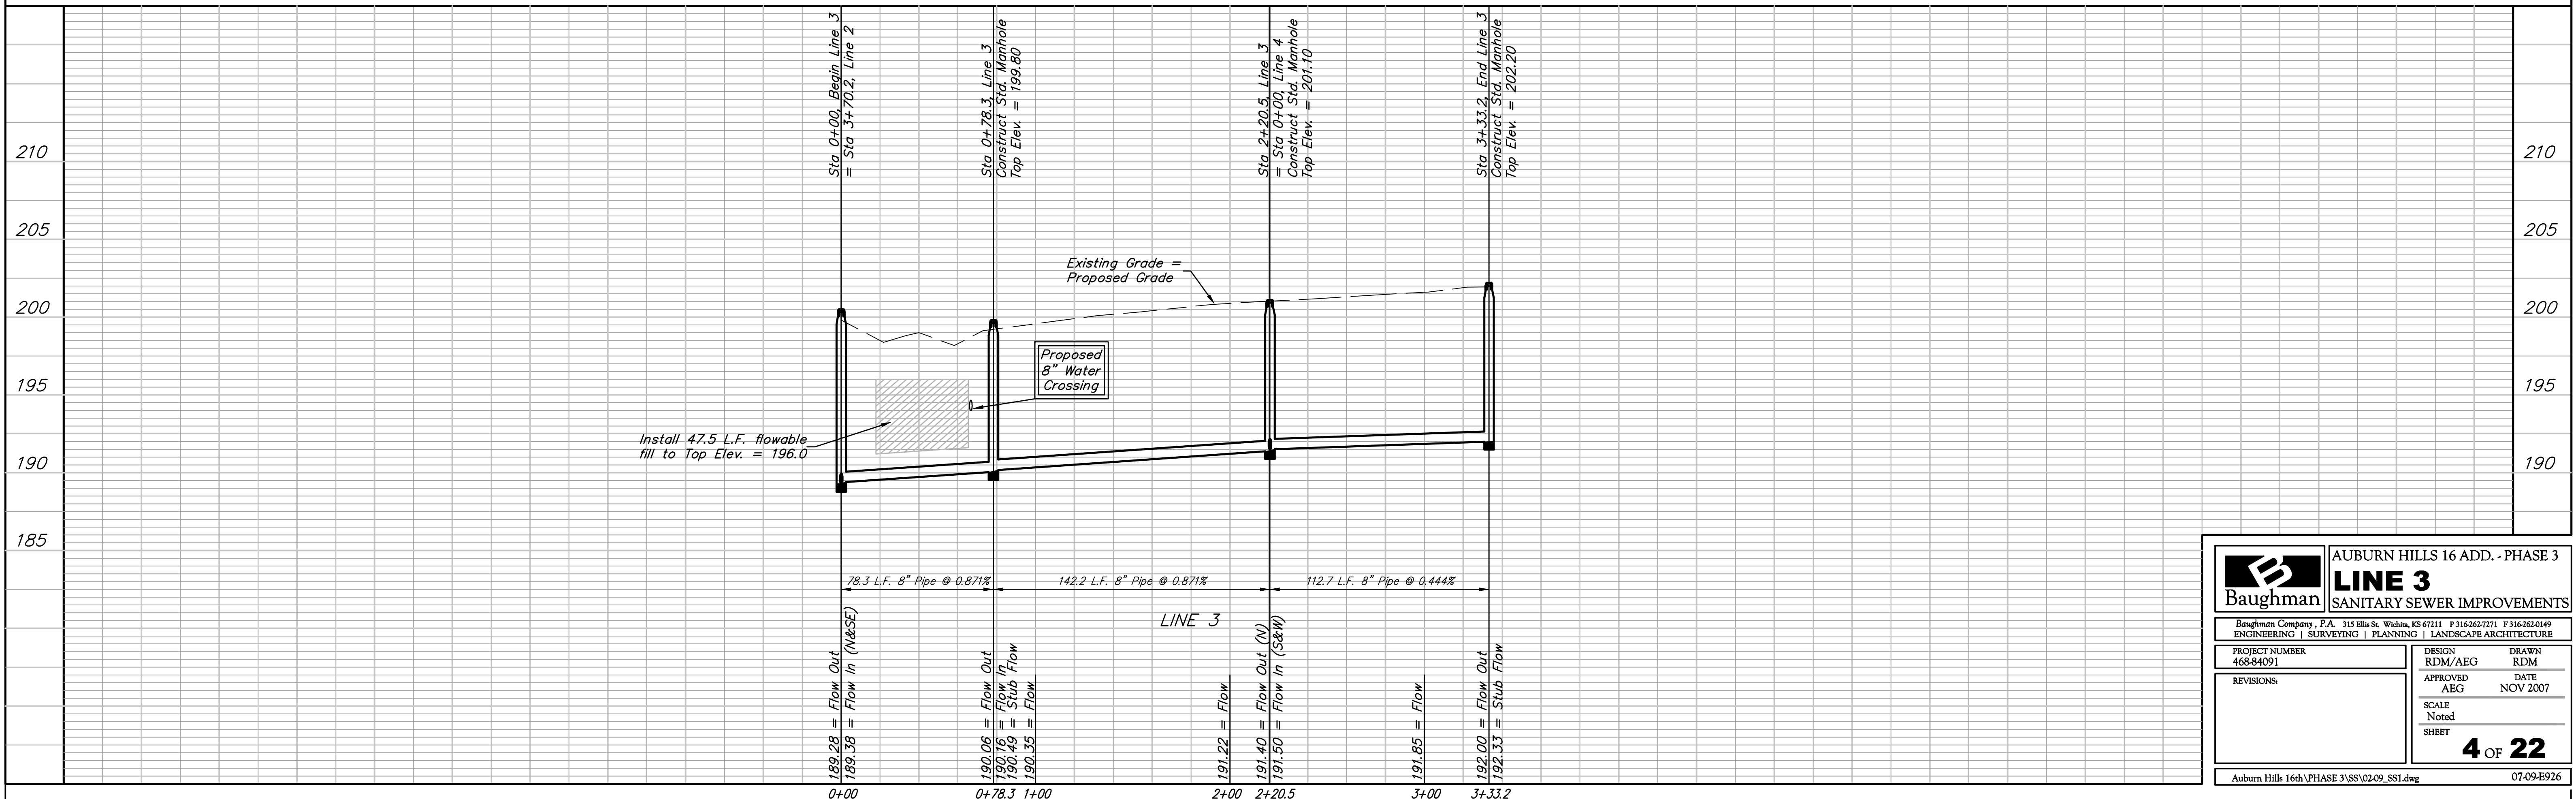

Baughman

Baughman Company, P.A. 315 Ellis St. Wichita, KS 67211 P 316-262-7271 F 316-262-0149
ENGINEERING | SURVEYING | PLANNING | LANDSCAPE ARCHITECTURE

AUBURN HILLS 16 ADD. - PHASE 3

LINE 3

SANITARY SEWER IMPROVEMENTS

PROJECT NUMBER
468-84091

DESIGN
RDM/AEG

APPROVED
AEG

REVISIONS:

DRAWN
RDM

DATE
NOV 2007

SCALE
Noted

SHEET
4 OF 22

Auburn Hills 16th\PHASE 3\SS\0209_SSI.dwg 07-09-E926