
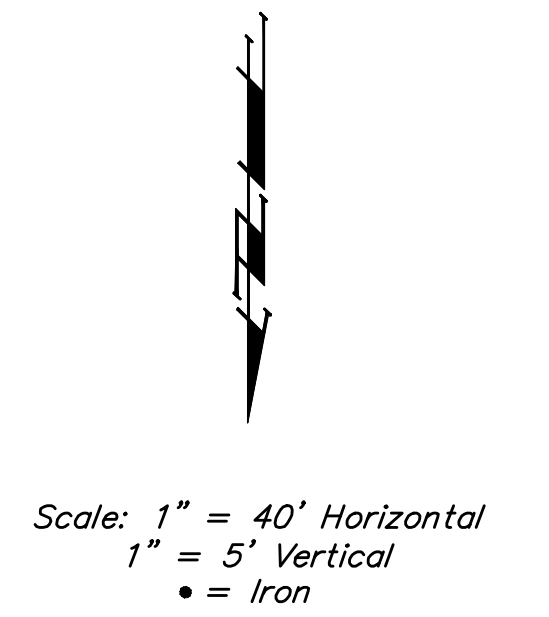


BENCHMARKS:


BM #1: "C" Cut on Top of Curb at West Line of Lot 7, Block A, Auburn Hills 5th Addition. Elev. = 207.73 (City Datum)

BM #2: Disc in Back of Curb, North of Front Corner Common to Lots 23 and 24, Block D, Auburn Hills 12th Addition. Elev. = 191.84 (City Datum)

BM #3: "C" Cut in Middle of Curb Inlet Top Adjacent to the South Corner of Lot 15, Block B. Elev. = 193.65 (City Datum)

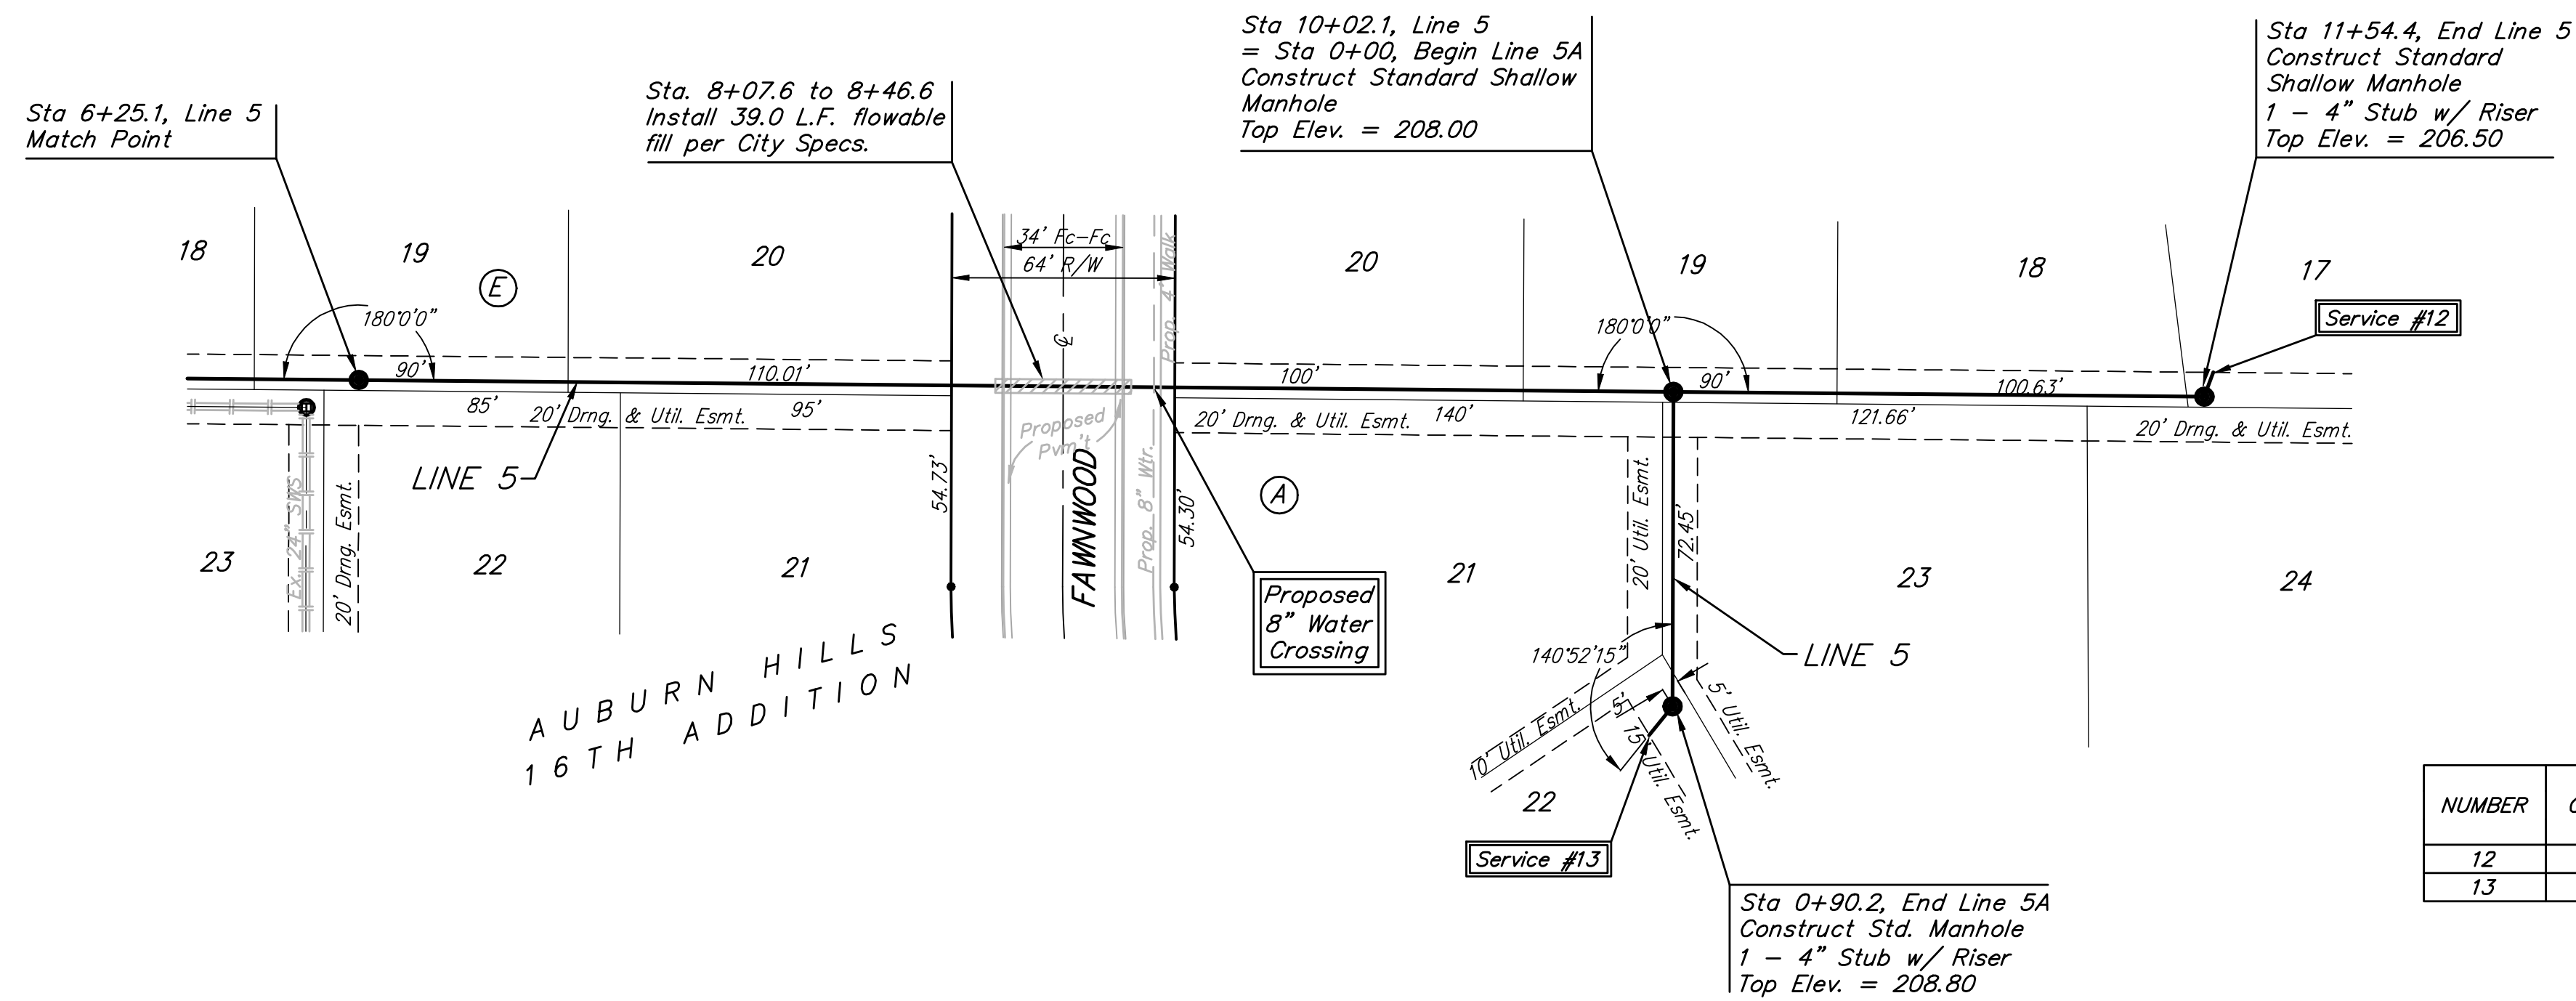

NUMBER	CONNECTION TYPE	LOCATION			FOR INFORMATION ONLY		DISTANCE FROM MAIN TO RISER (L./R.)	DISTANCE FROM	
		LOT NO.	BLOCK NO.	LINE NO.	APPROXIMATE LENGTH 4" PIPE	DIRECTION		UPSTREAM MH	DOWNSTREAM MH
12	4" Stub	17	A	5	3	→	8.3 Lt.	Stub	Stub
13	4" Stub	22	A	5A	5	→	11.6 Rt.	Stub	Stub

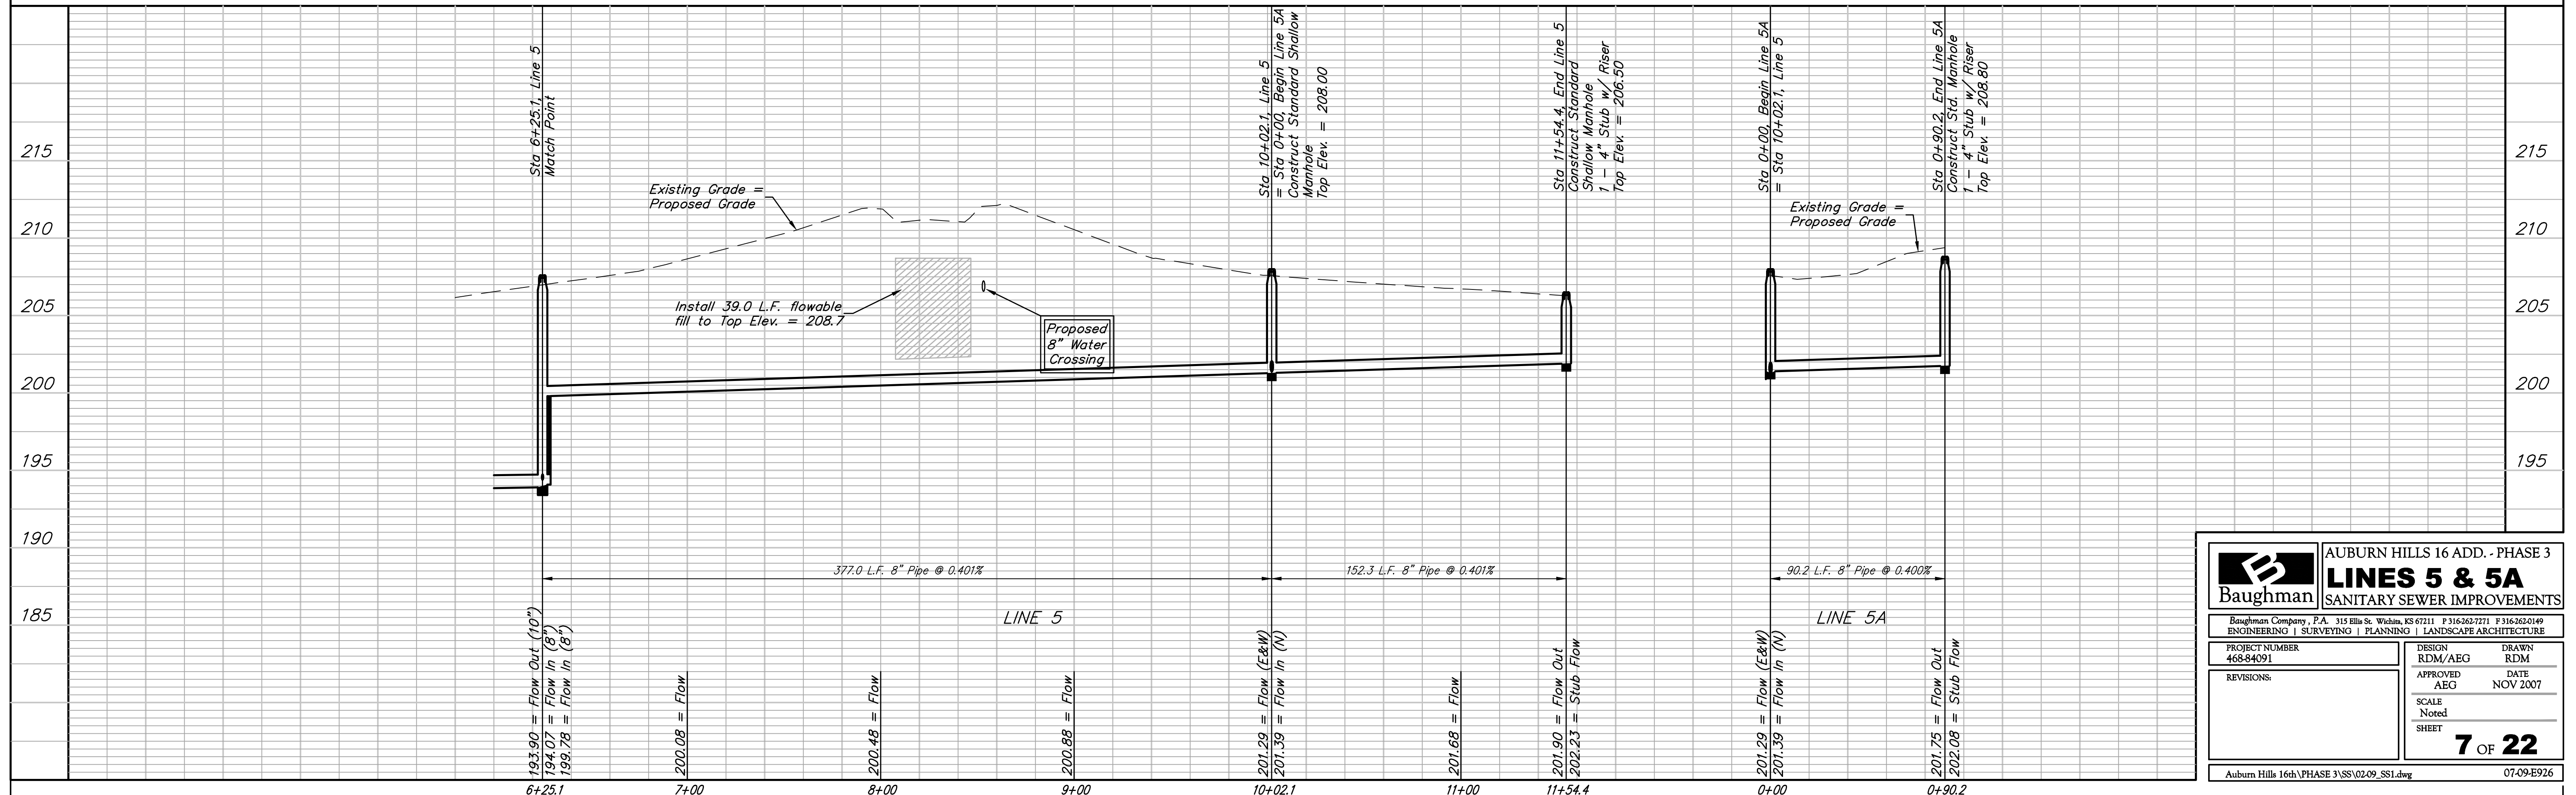

	AUBURN HILLS 16 ADD. - PHASE 3	
	LINE 5 & 5A	
SANITARY SEWER IMPROVEMENTS		
<small>Baughman Company, P.A. 315 Ellis St. Wichita, KS 67211 P 316-262-7271 F 316-262-0149 ENGINEERING SURVEYING PLANNING LANDSCAPE ARCHITECTURE</small>		
PROJECT NUMBER 468-84091	DESIGN RDM/AEG	DRAWN RDM
APPROVED AEG	DATE NOV 2007	
REVISIONS:	SCALE Noted	SHEET
7 OF 22		
Auburn Hills 16th\PHASE 3\SS\0209_SSI.dwg		07-09-E926