


Note: C.O. - Change Order

SEWER SERVICE TABLE

Distance from		NUMBER	TYPE	LOCATION				FOR INFORMATION ONLY	
Upstream MH	Downstream MH			LOT NO.	BLOCK NO.	LINE NO.	STATION \ DIRECTION	APPROXIMATE LENGTH 4" PIPE	
						VERTICAL		HORIZONTAL	
-	-	14	Manhole Stub	10	4	2	4+95.7/R	6'	10'
-	-	15	Manhole Stub	2	4	2	1+46.58/R	9'	10'
6	102	16	8" X 4" Tee Saddle	1	4	2	2+4948/L	8'	10'
108	156	C.O. 3		9	4	2	1+62/L		10'
182	48	C.O. 4		8	4	2E	0+48/R		10'

NOTE: Vertical Riser Pipe shall be extended to 2' minimum above ground water elevation and 4' maximum below proposed ground elevation.

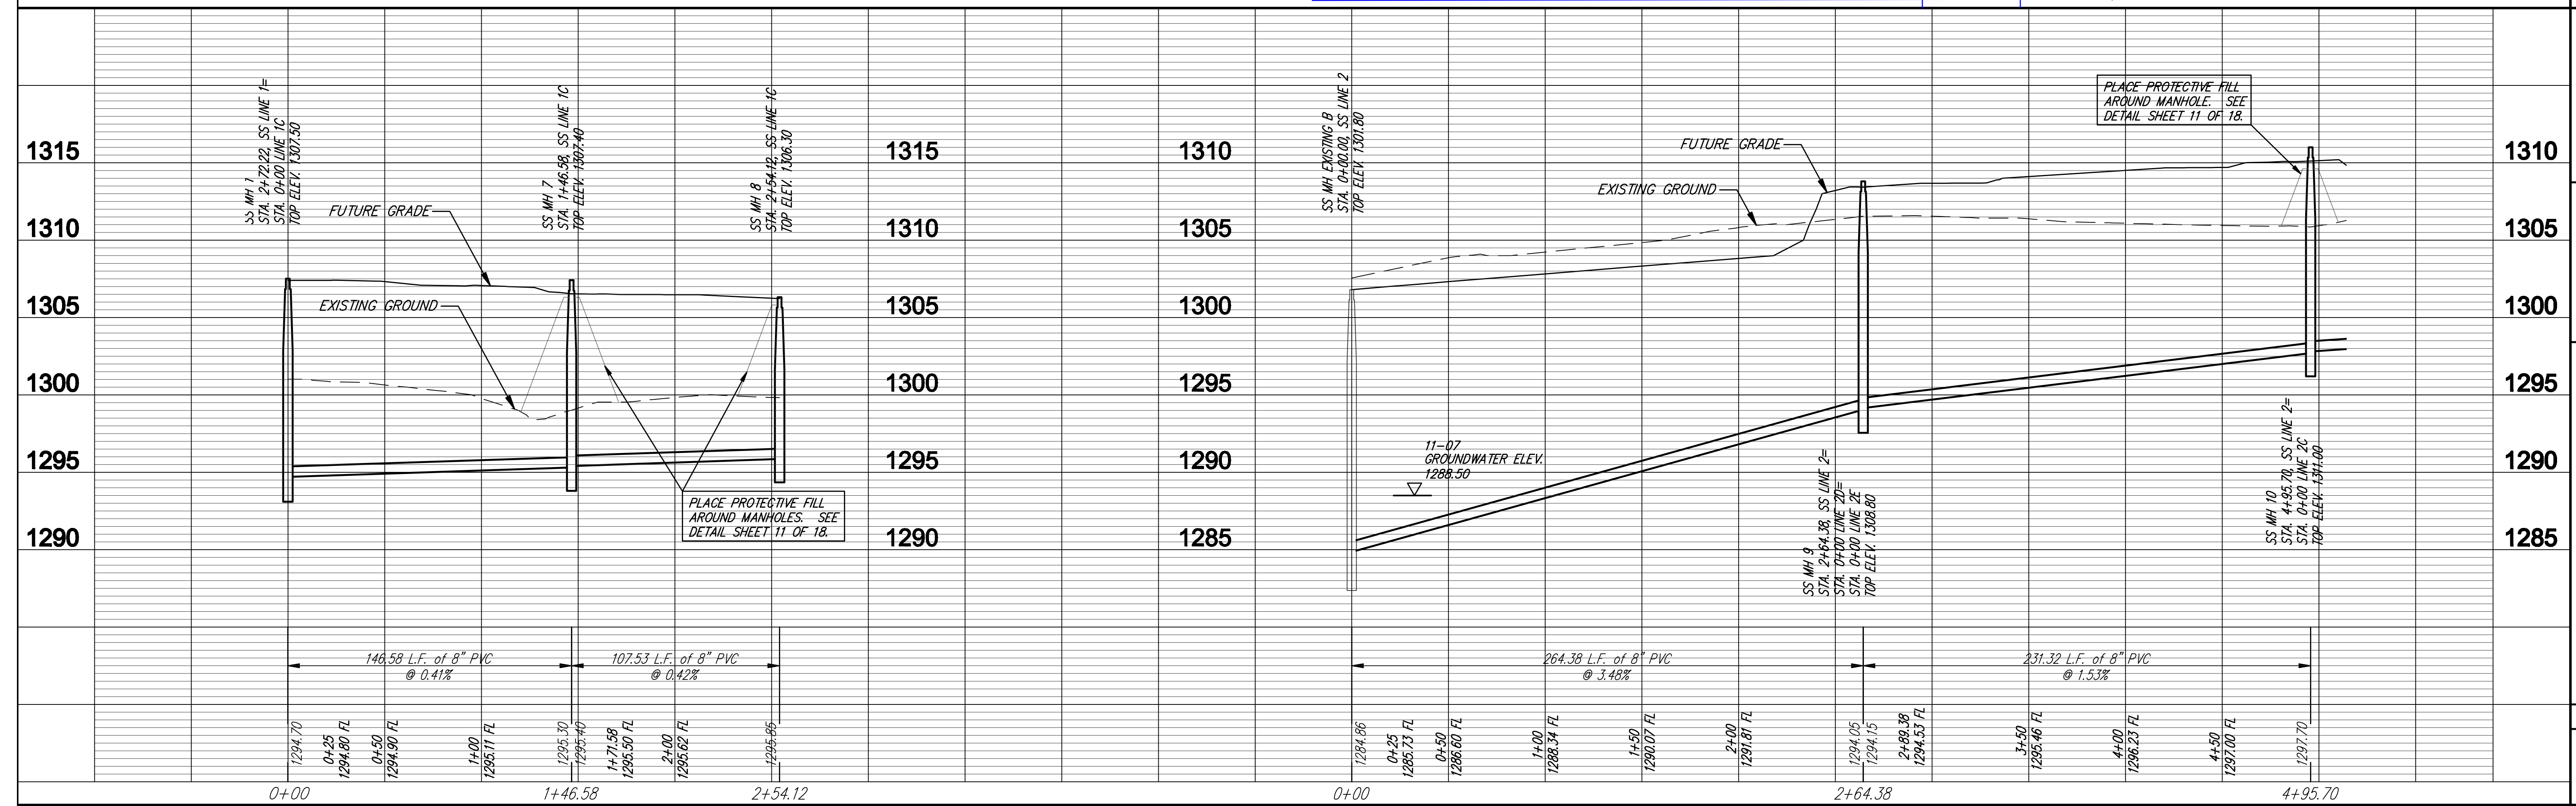

PROJECT NUMBER: 468-84480
 PROJECT TITLE: Cambria Addition Sanitary Sewer
 WICHITA, KANSAS
 DATE: 4/22/08
 E.B. AML
 3190E
 10