




18+50

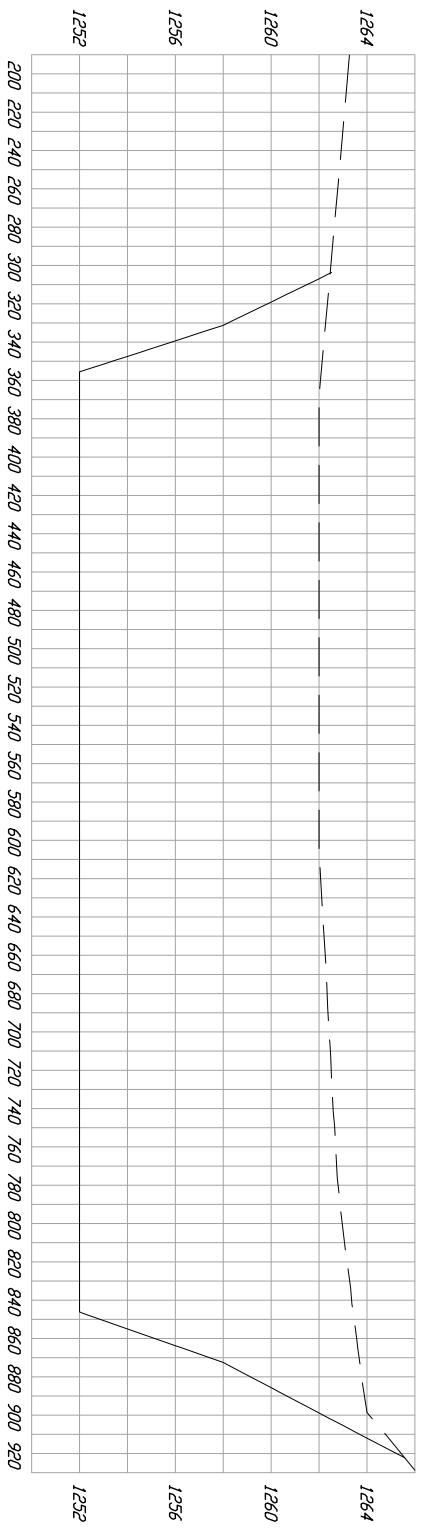


18+00

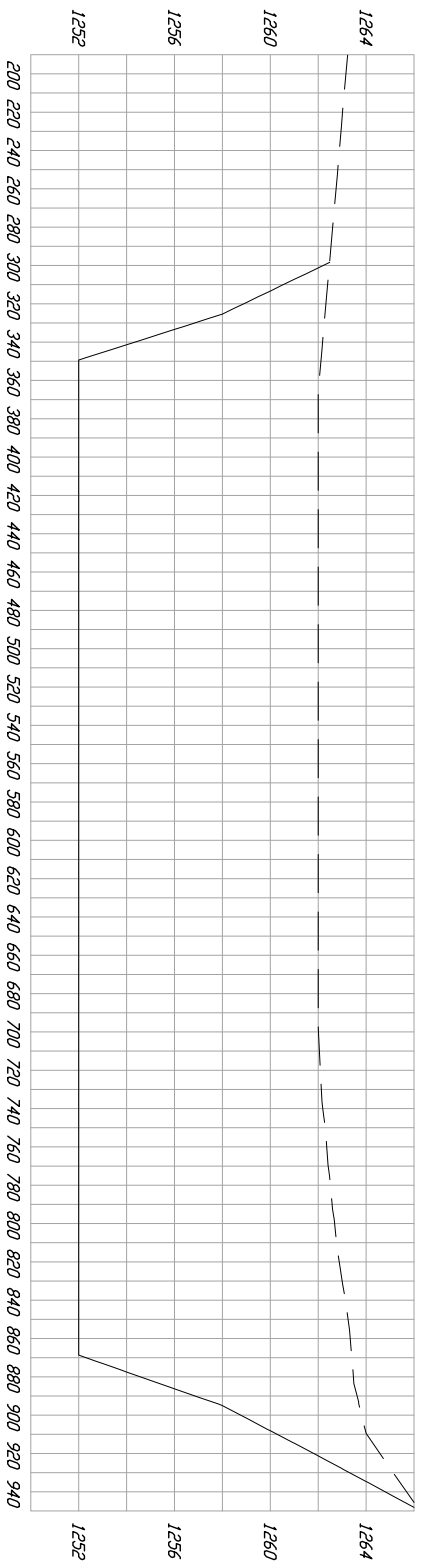


17+50

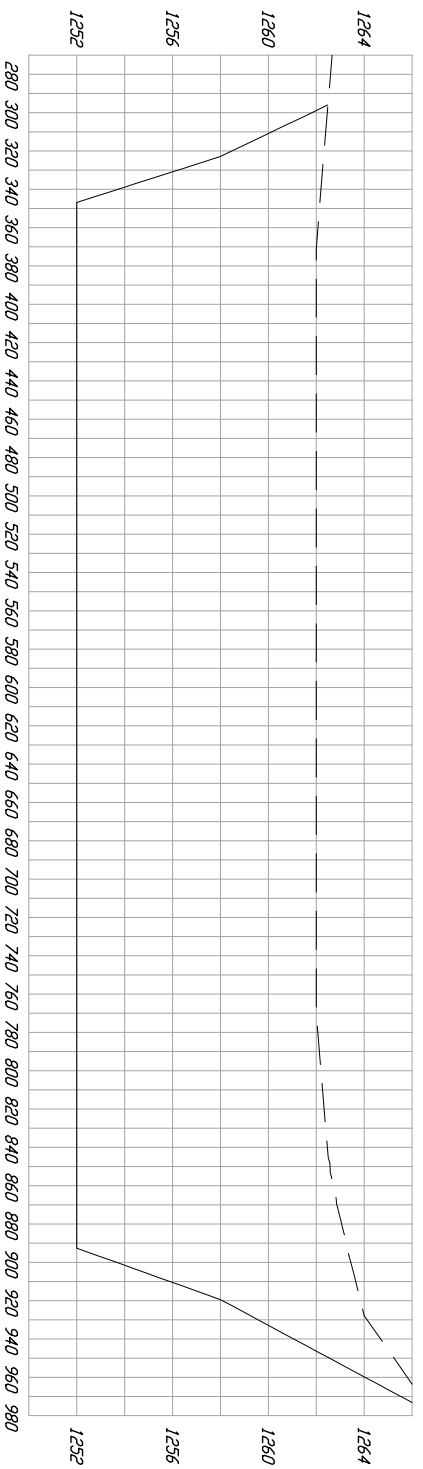

17+00

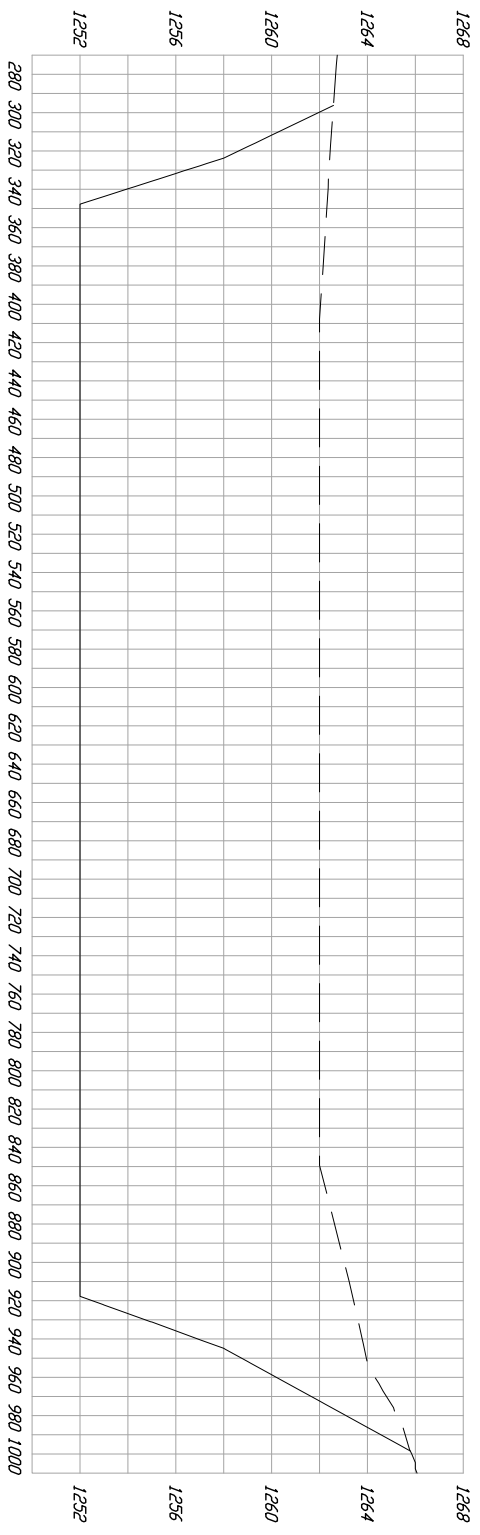

16+50

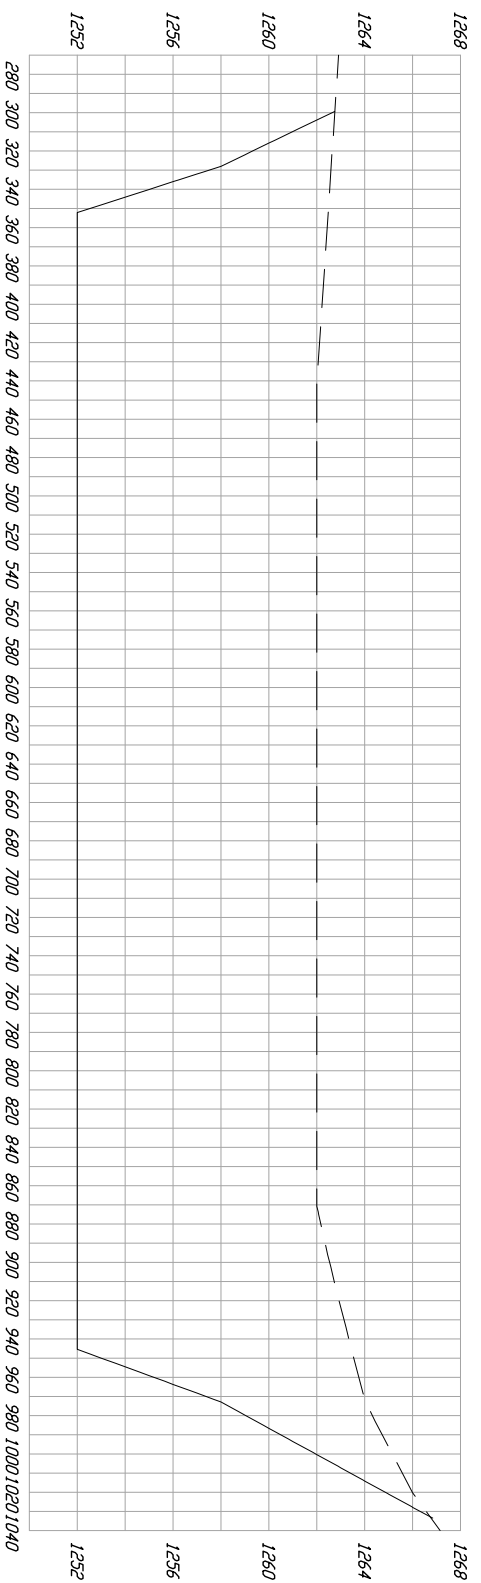

Borrow Excavation Pond