
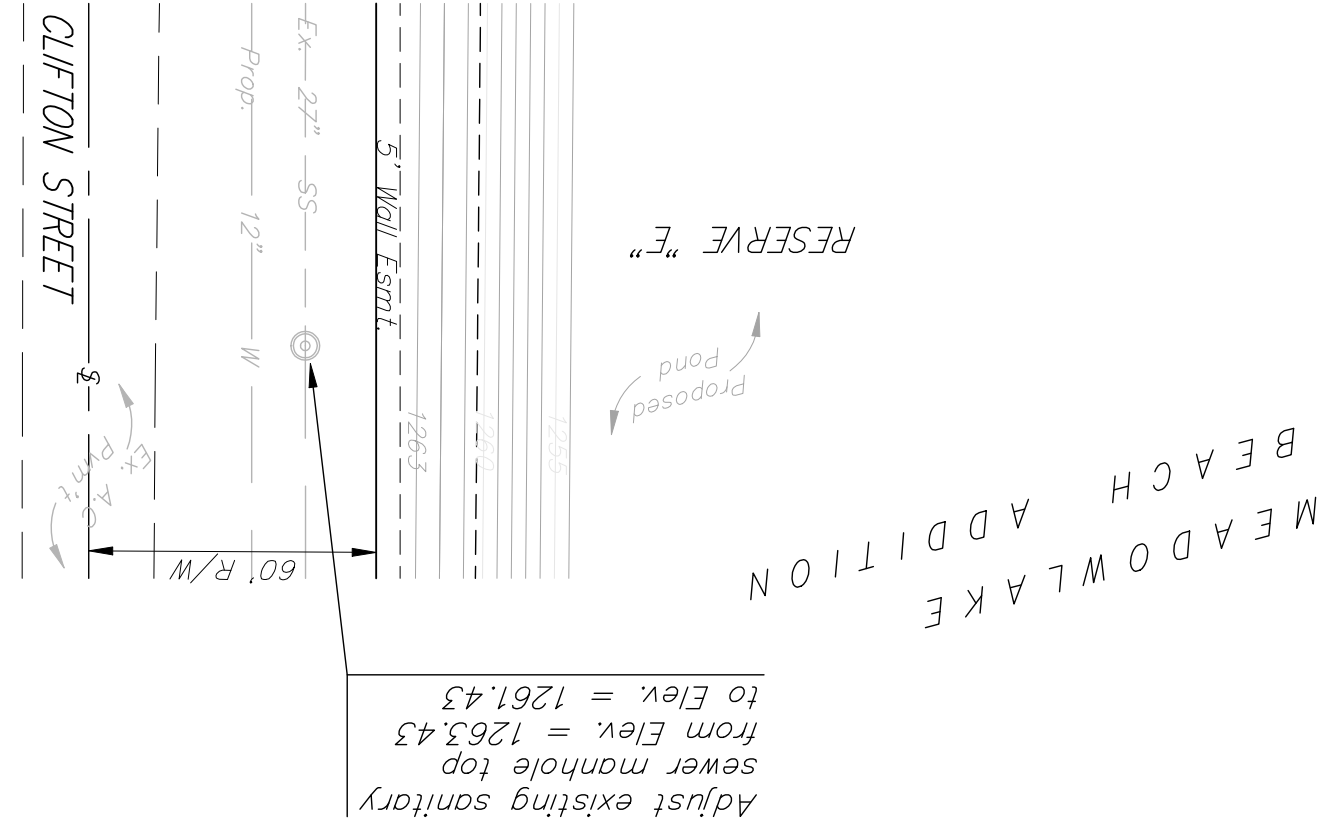


MEADOWLAKE BEACH ADDITION
SS MANHOLE ADJUSTMENTS
STORM WATER DRAIN IMPROVEMENTS

Baughman
 ENGINEERING | SURVEYING | PLANNING | LANDSCAPE ARCHITECTURE
 468-8432

DESIGN: TMS
 DRAWN: ATD
 APPROVED: 03/07
 SCALE: Noted
 SHEET: **16** OF **22**

 06-10-BE76

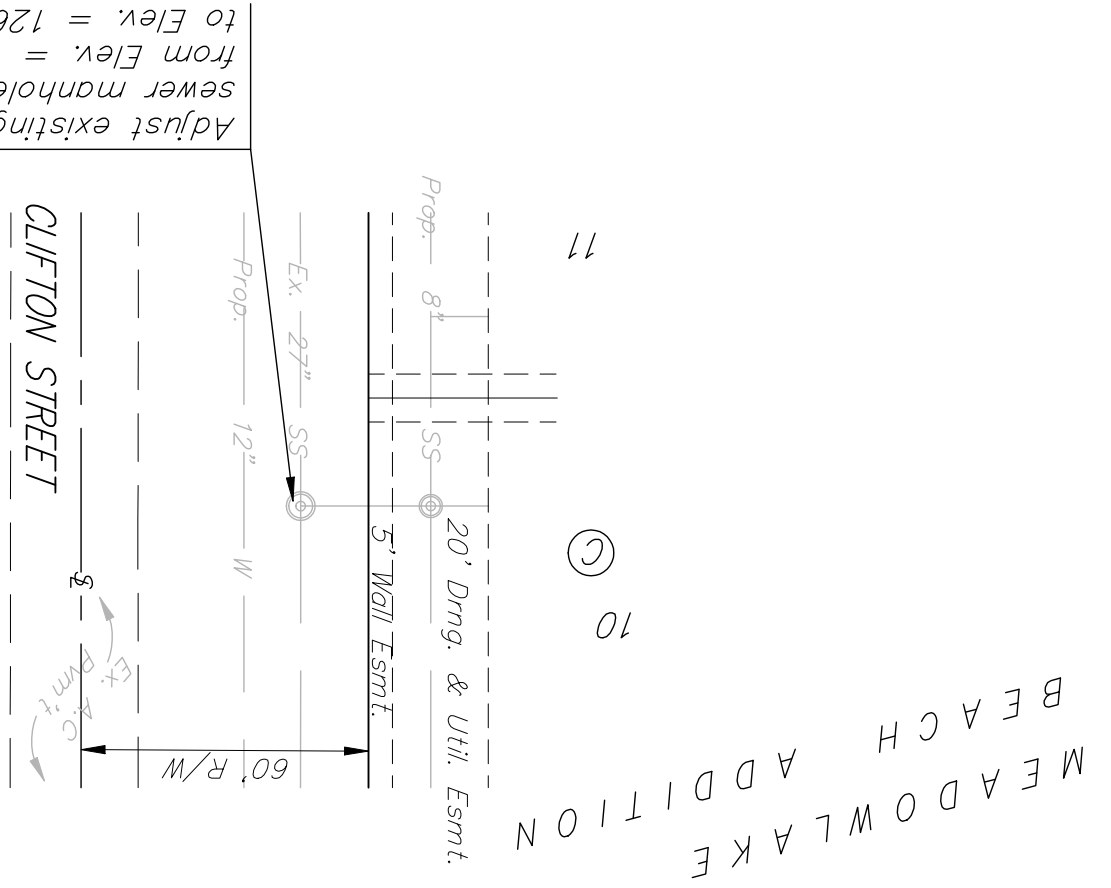

Scale: 1" = 20' Horizontal
 • = Iron

