




119th Street West
Sta 69+82.50 to 71+42.52
Wichita, Kansas

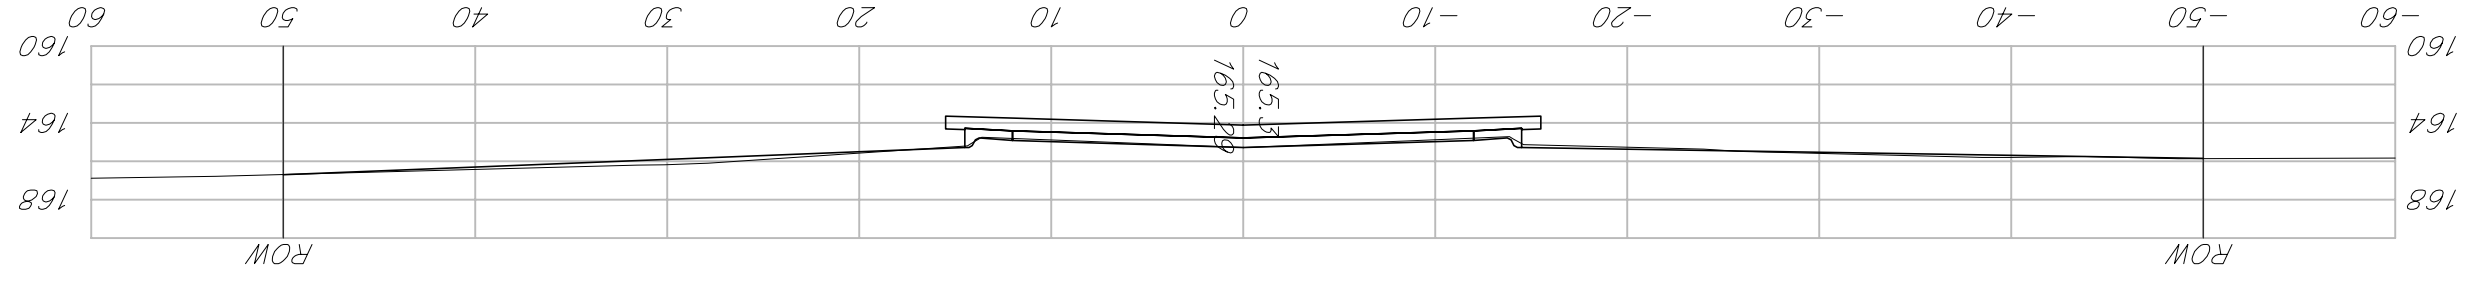


69+82.52

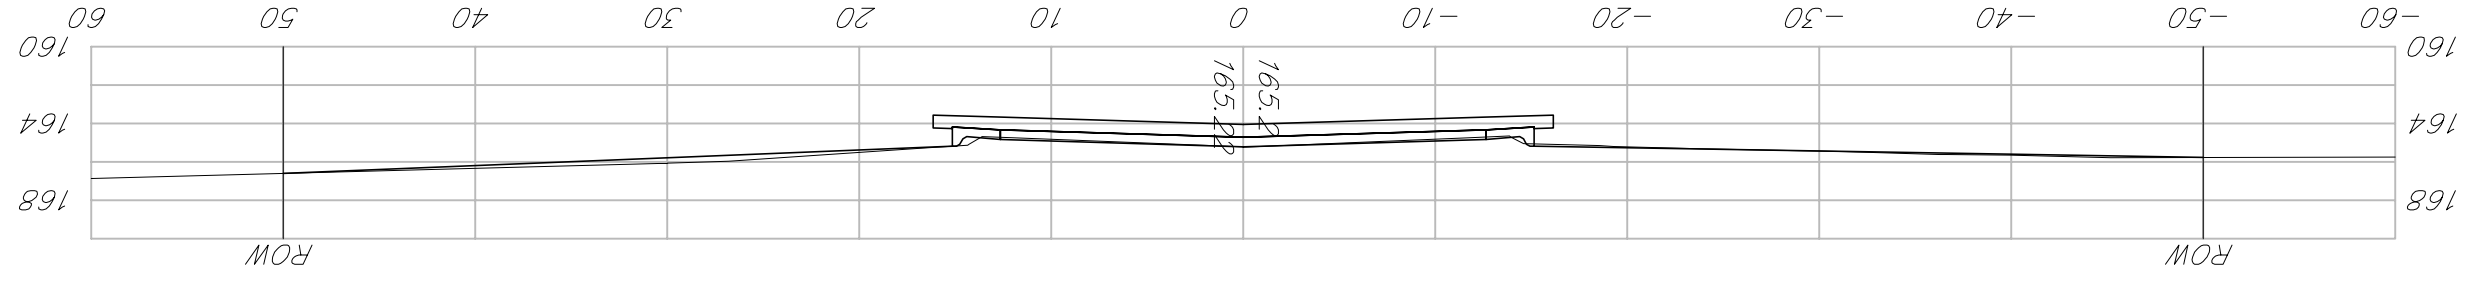


70+00

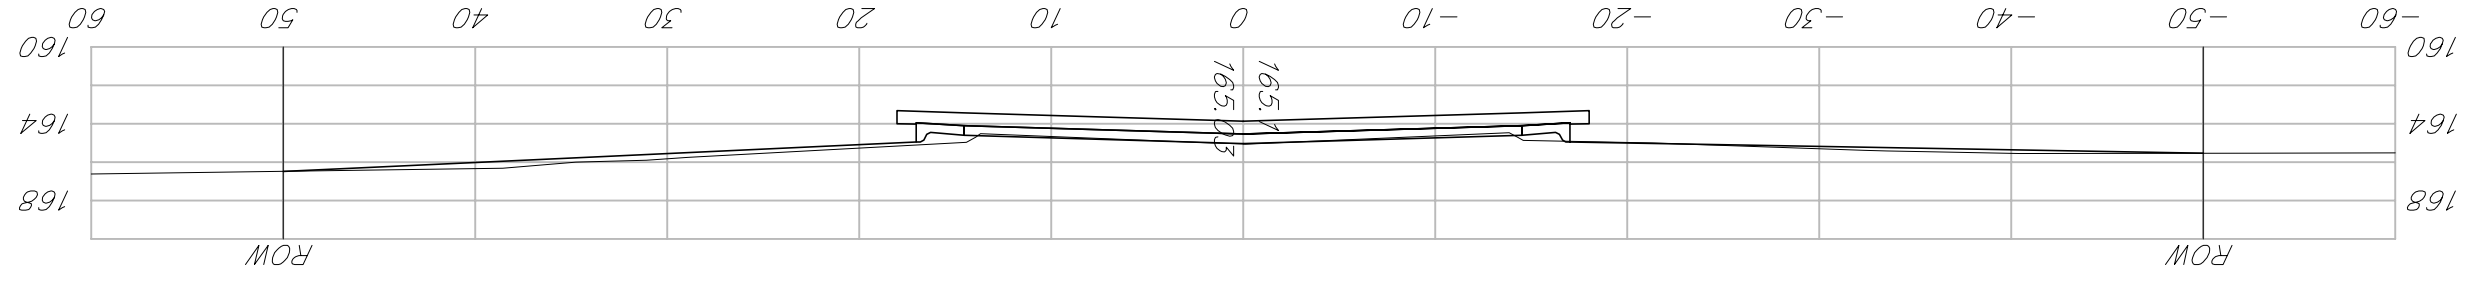

70+50

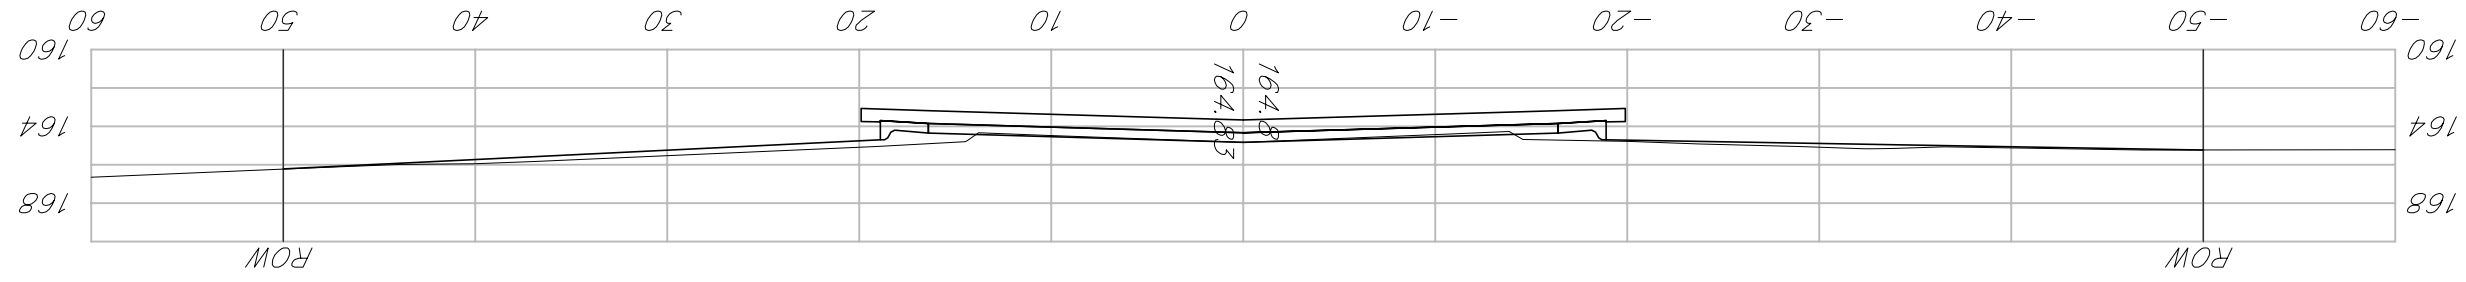

71+00

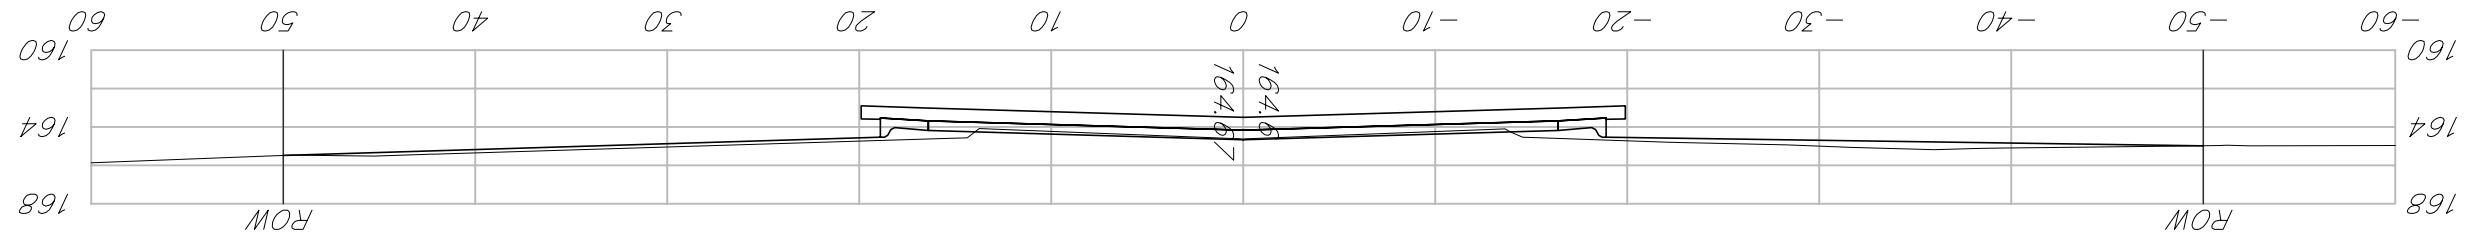

71+42.52