
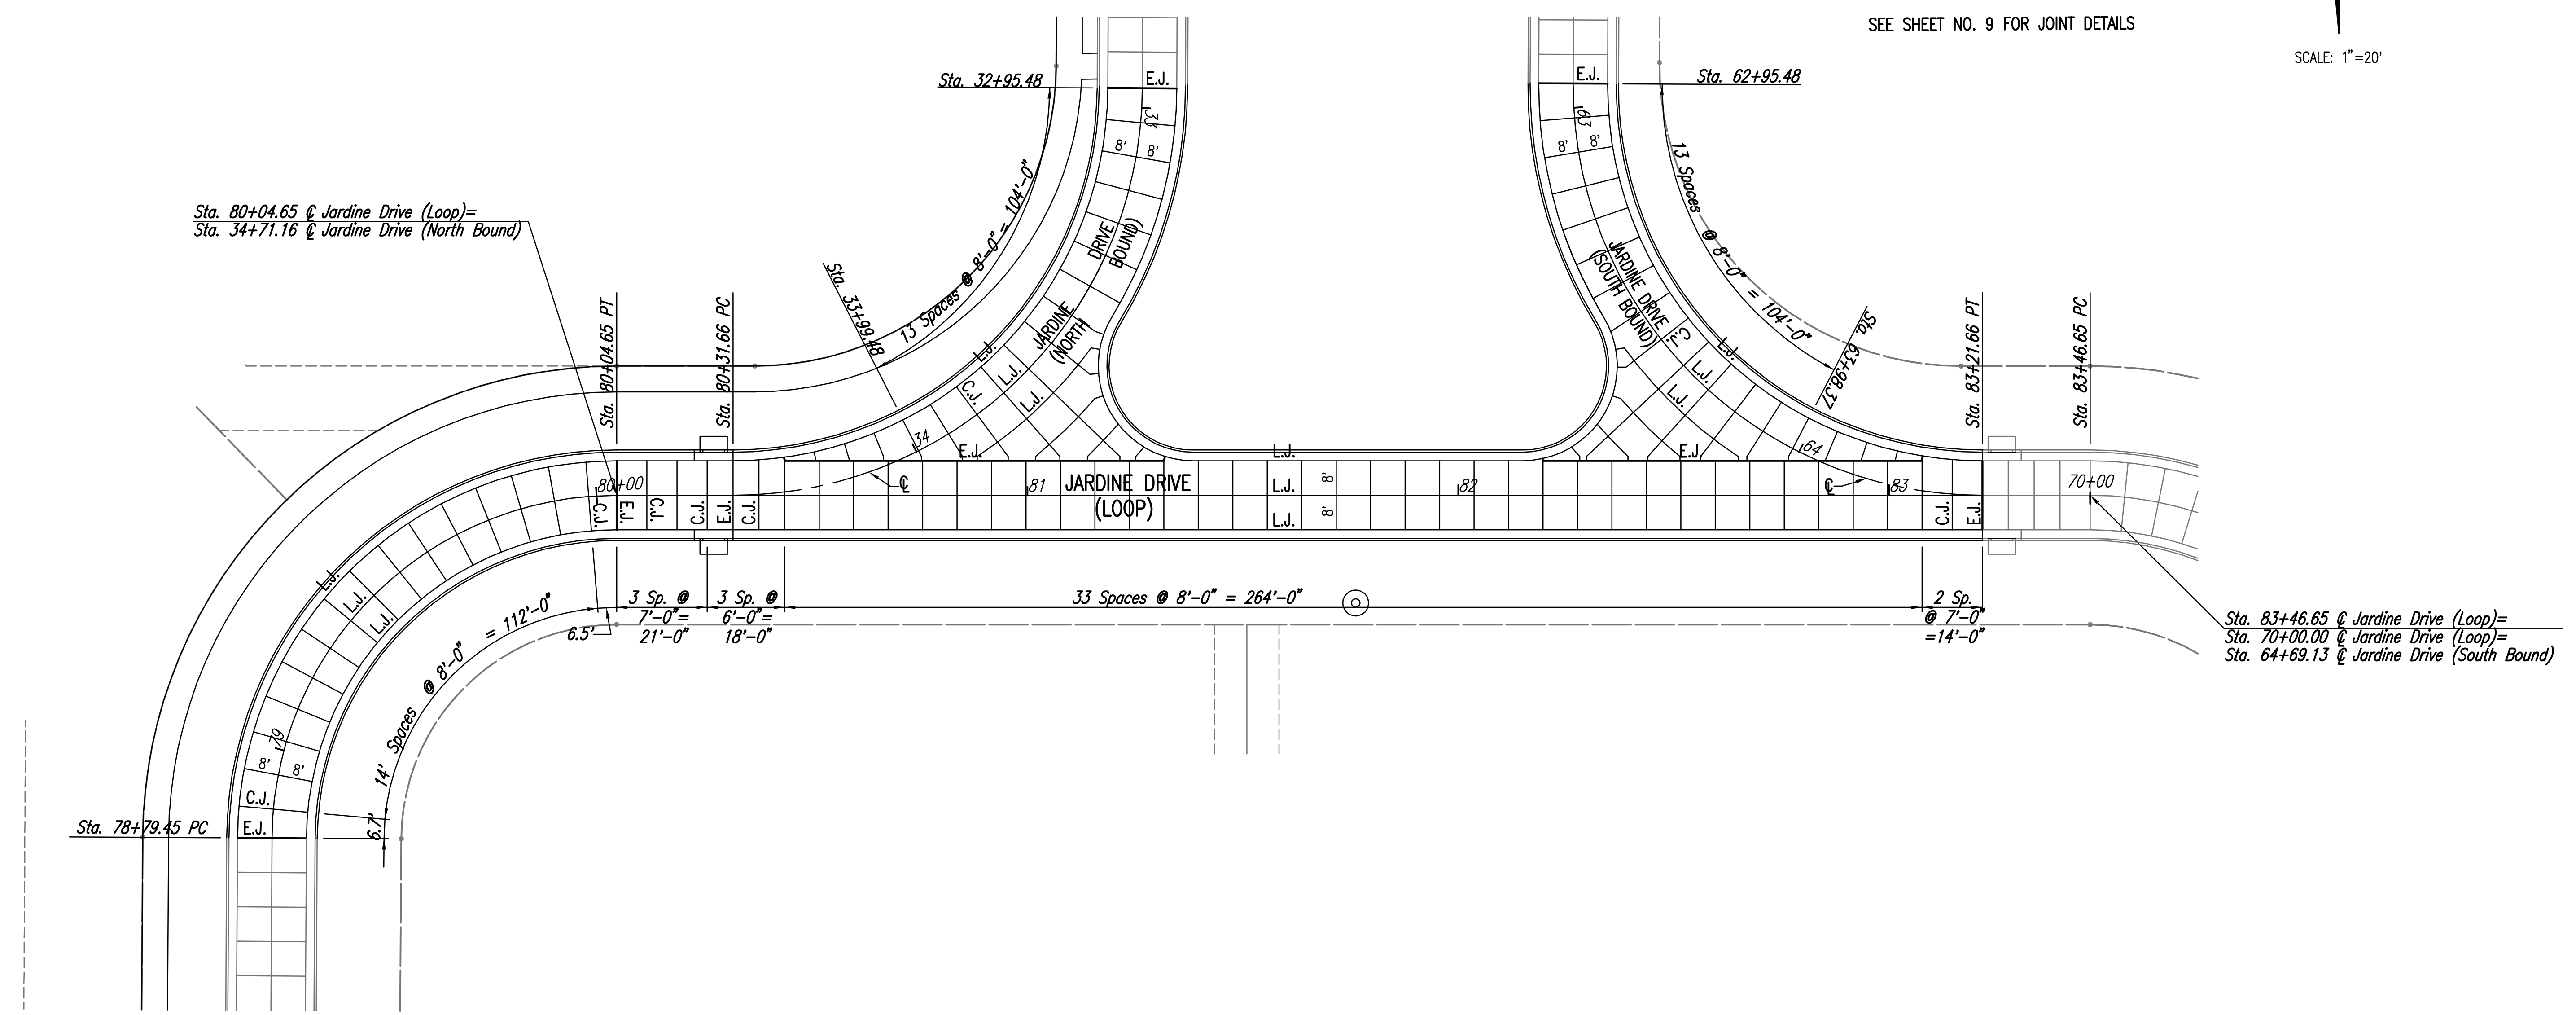


- LEGEND**
- E.J. EXPANSION JOINT
 - L.J. LONGITUDINAL JOINT (TIED)
 - C.J. CONTRACTION JOINT
 - C.J. CONTRACTION JOINT (TIED)
- SEE SHEET NO. 9 FOR JOINT DETAILS

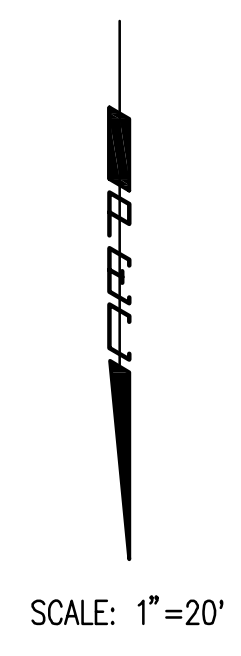

Saved: 02-21-2007 10:38:35 AM by: BJS
 Plot: Scale: 1:20 02-21-2007 4:37:57 PM by: REJ
 J:\SENTOUT\2005\05416\004\2007-02-21 to City\DWG\07-JOINT PLAN-JARDINE DR

No.	Revision	By	Date
21ST STREET KIDS AND FAMILY EMPOWERMENT JARDINE DRIVE-PHASE 2 JOINTING PLAN STA. 78+79.45 TO STA. 83+21.66 (LOOP) JAMES L. ARMOUR, P.E.- CITY ENGINEER CITY OF WICHITA PROJECT NO. 472-84282			
Professional Engineering Consultants, P.A. 303 S. TOPKA • WICHITA, KANSAS 67202 316-262-2691 • FAX 316-262-3003			
Designed by	BDB, BMM	Job No.	35-05416-004
Drawn by	BJS, TAT	Date	October 2005
			Sheet 7 of 32