


SCALE: 1"=20'


PLAN	CHECKED	DATE
	CHECKED	

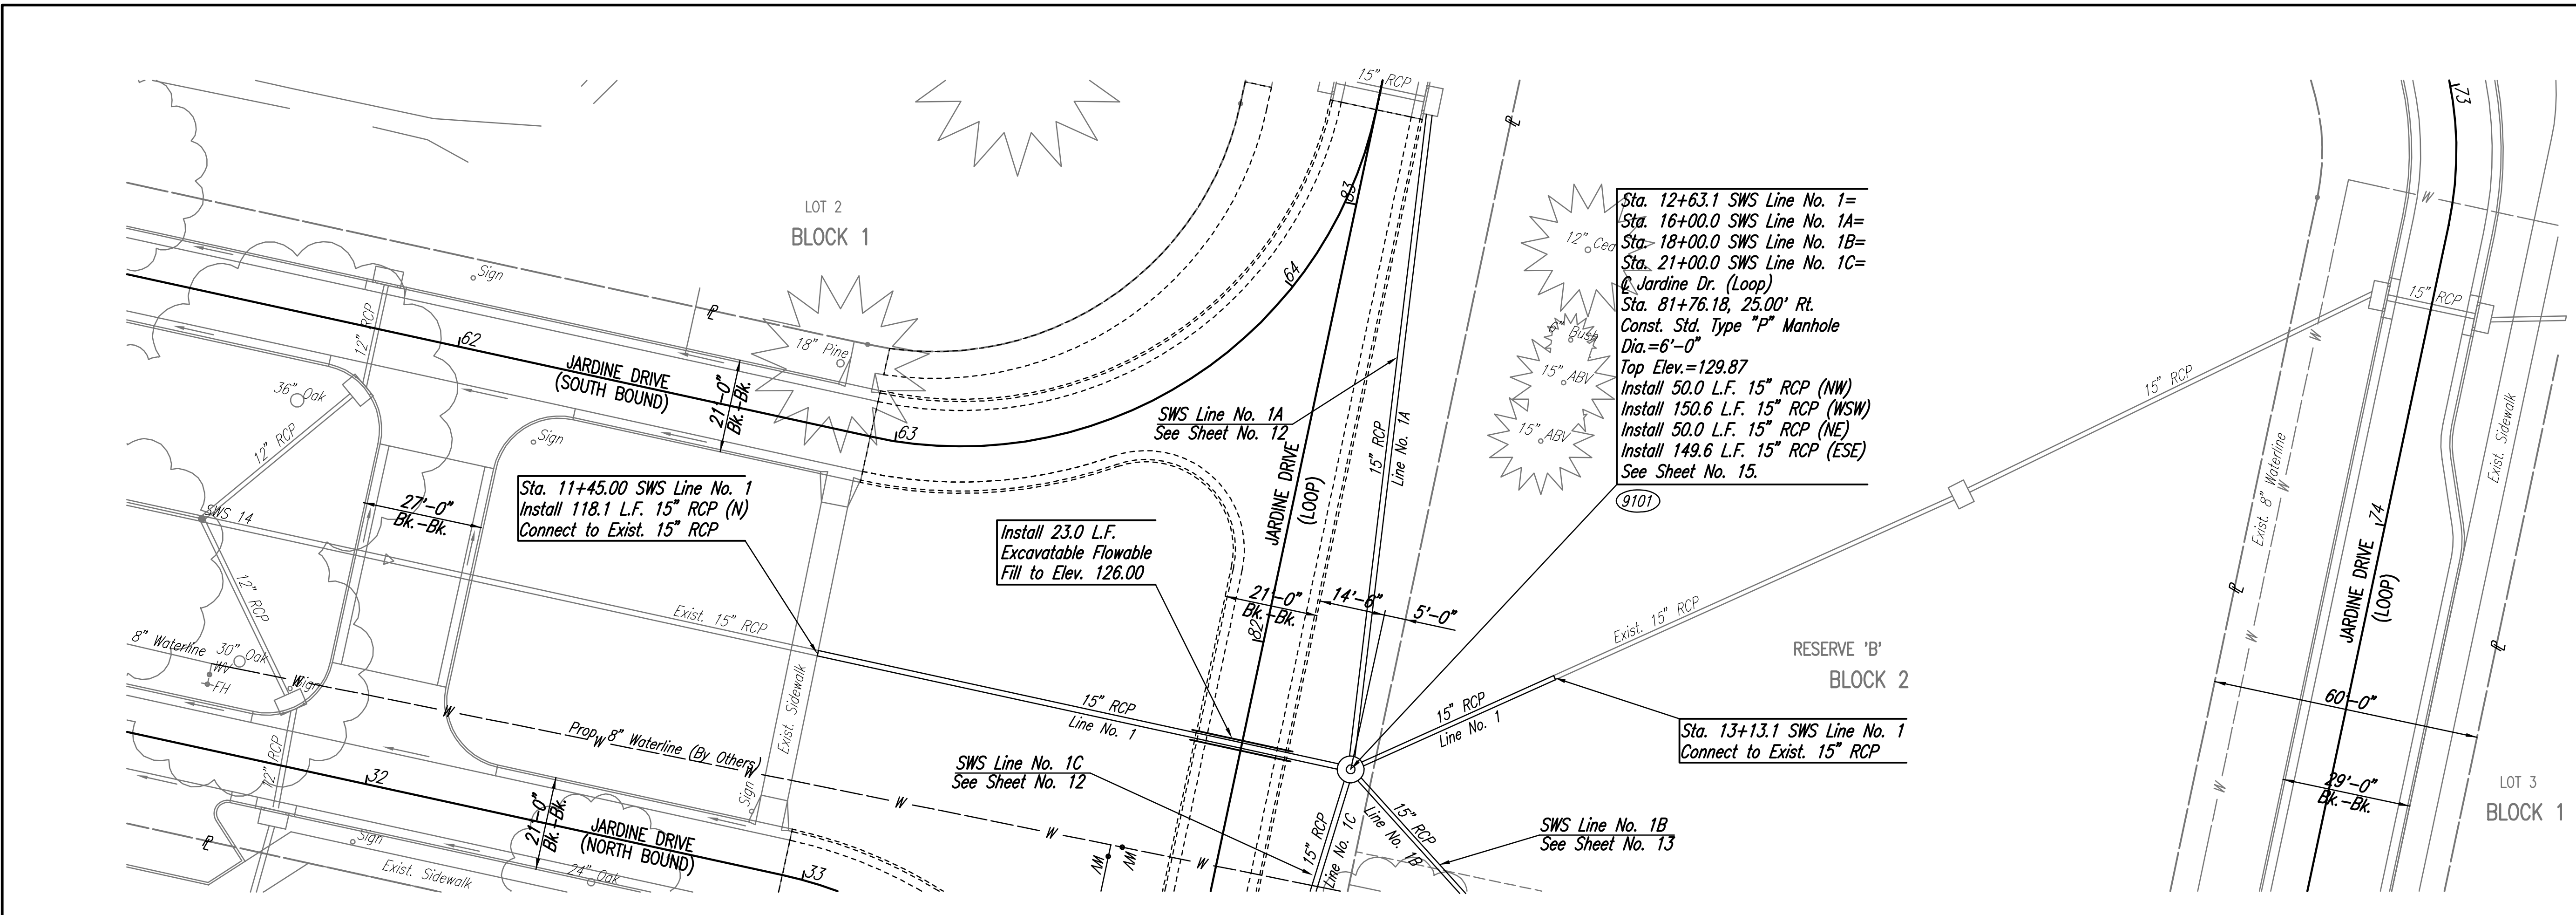

COORDINATE LIST		
POINT	NORTH	EAST
9100	6,201.8953	4,421.5777
9101	6,464.9023	4,423.0459
9102	6,585.6596	4,334.4653
9103	6,668.3972	4,271.7231
9104	6,669.8972	4,271.7231
9105	6,689.8972	4,271.7231
9106	6,691.3972	4,271.7231
9139	6,709.8972	4,271.7231

9104 = COORDINATE POINT NO.  
SEE SHEET NO. 3 FOR PLAT COORDINATES

PROFILE	CHECKED	DATE
	CHECKED	

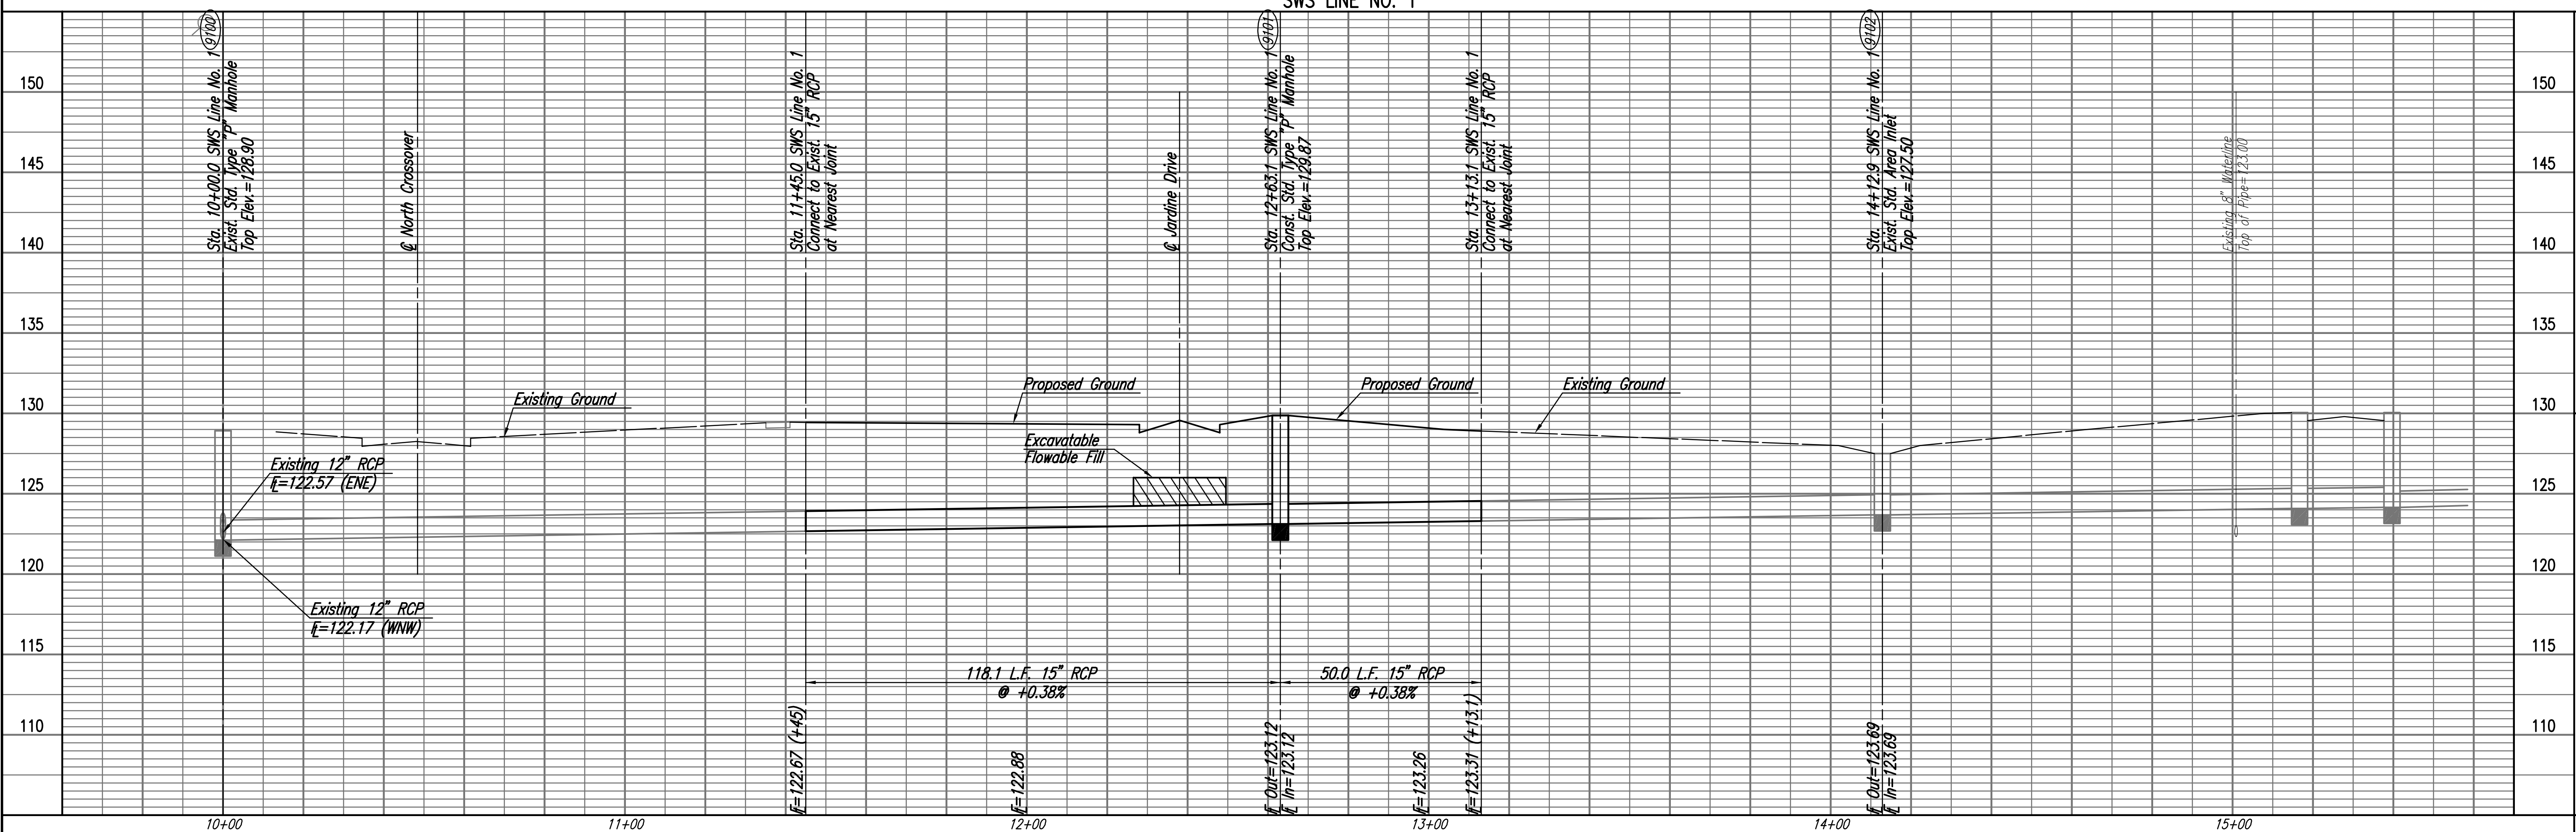

21ST STREET KIDS AND FAMILY EMPOWERMENT  
JARDINE DRIVE-PHASE 2

**SWS LINE NO. 1**  
STA. 10+00.0 TO STA. 15+39.7

JAMES L. ARMOUR, P.E.-CITY ENGINEER  
CITY OF WICHITA PROJECT NO. 472-84282

---

Professional Engineering Consultants, P.A.  
303 S. TOPEKA, WICHITA, KANSAS 67202  
316-262-2291 • FAX 316-262-3063

Designed By: BDB, BMM  
Job No.: 35-05416-004  
Drawn By: BUS, JAT  
Date: October 2005

Saved: 02-21-2007 10:46:22 AM by REFJ  
Plot: Scale: 1:20 02-21-2007 4:35:14 PM by REFJ  
J:\SENTOU\2005\05416\004\2007-02-21 to City DWG\11-SWS LINE NO. 1