


PROJECT NO.	YEAR	SHEET NO.	TOTAL SHEETS
35-05416-004		25	32

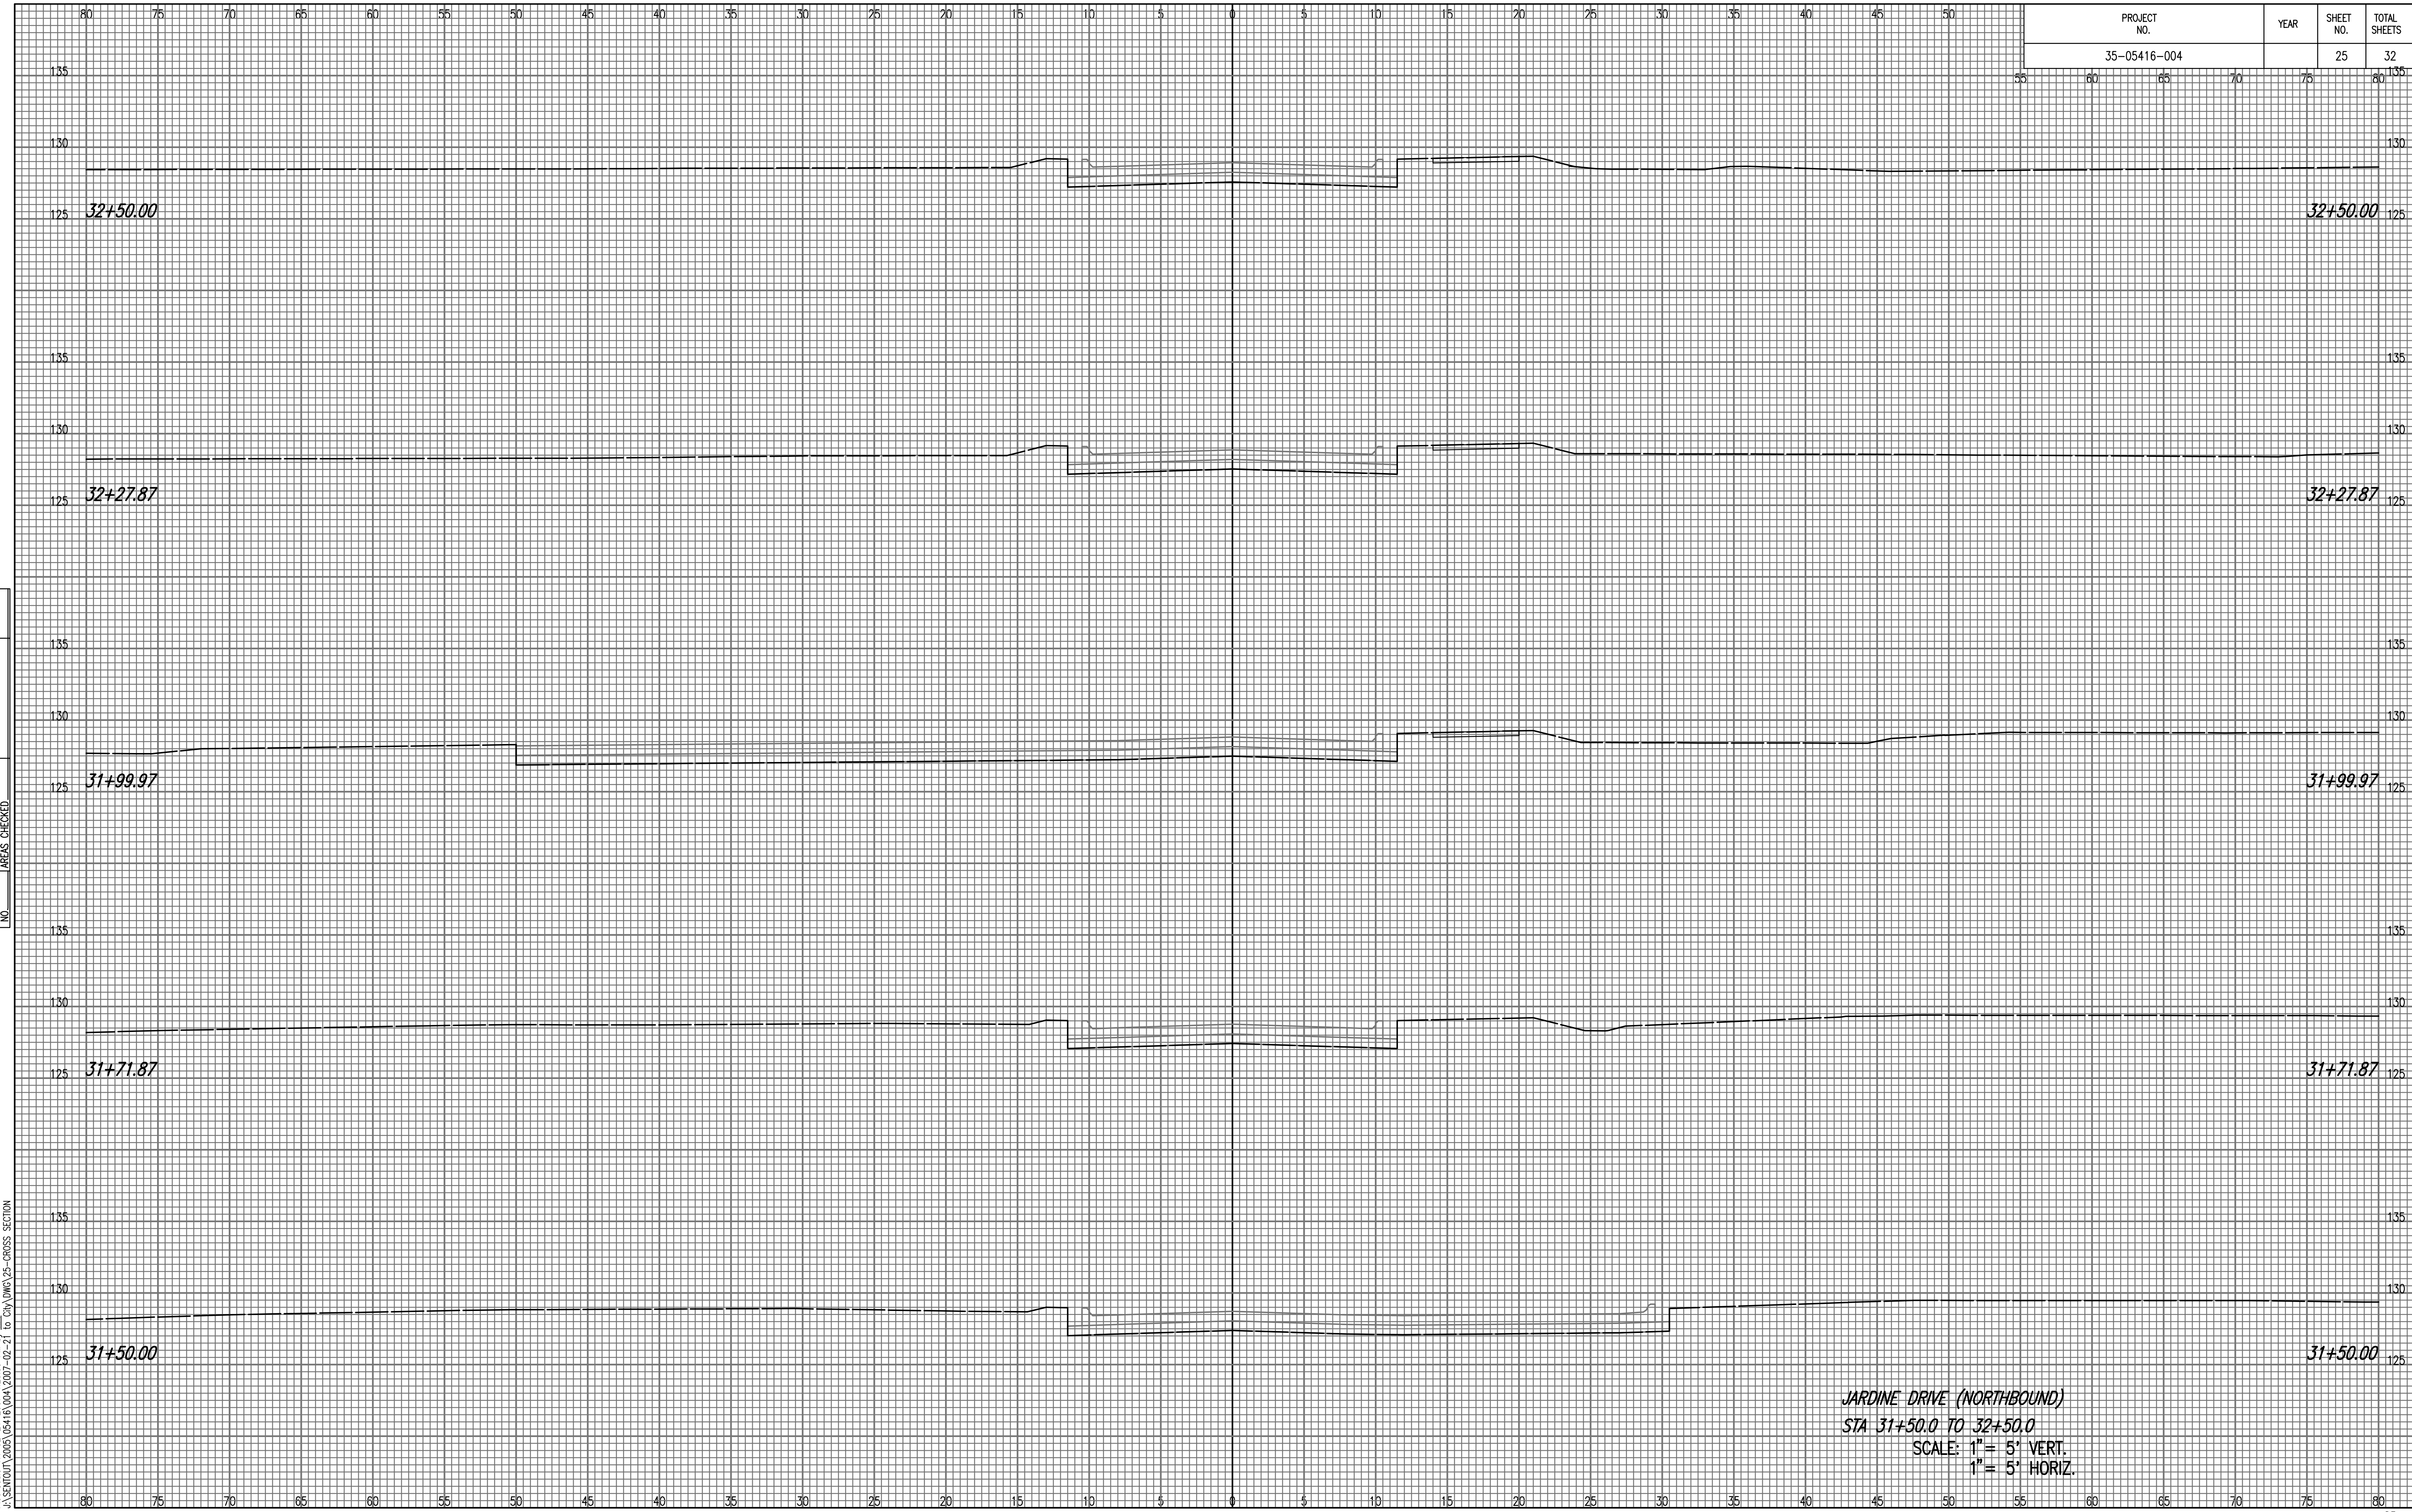

NOTE BOOK NO.	TEMPLATE AREAS CHECKED

SAVED 02-20-2007 10:32:58 AM BY JAT  
 Plot Scale 1" = 5' VERT. 1" = 5' HORIZ.  
 J:\SENTOU\2005\05416\004\2007-02-21 to City DMC\25-CROSS SECTION

**JARDINE DRIVE (NORTHBOUND)**  
**STA 31+50.0 TO 32+50.0**  
 SCALE: 1" = 5' VERT.  
 1" = 5' HORIZ.