


PROJECT NO.	YEAR	SHEET NO.	TOTAL SHEETS
35-05416-004		26	32

NOTE BOOK NO.	TEMPLATE AREAS CHECKED

SAVED 02-20-2007 10:35:38 AM BY TAT
 Plot Scale 1" = 20'-0" (02-21-2007 4:20:10 PM BY REJ)
 J:\SENTOU\2005\05416\004\2007-02-21 to City DWG\26-CROSS SECTION

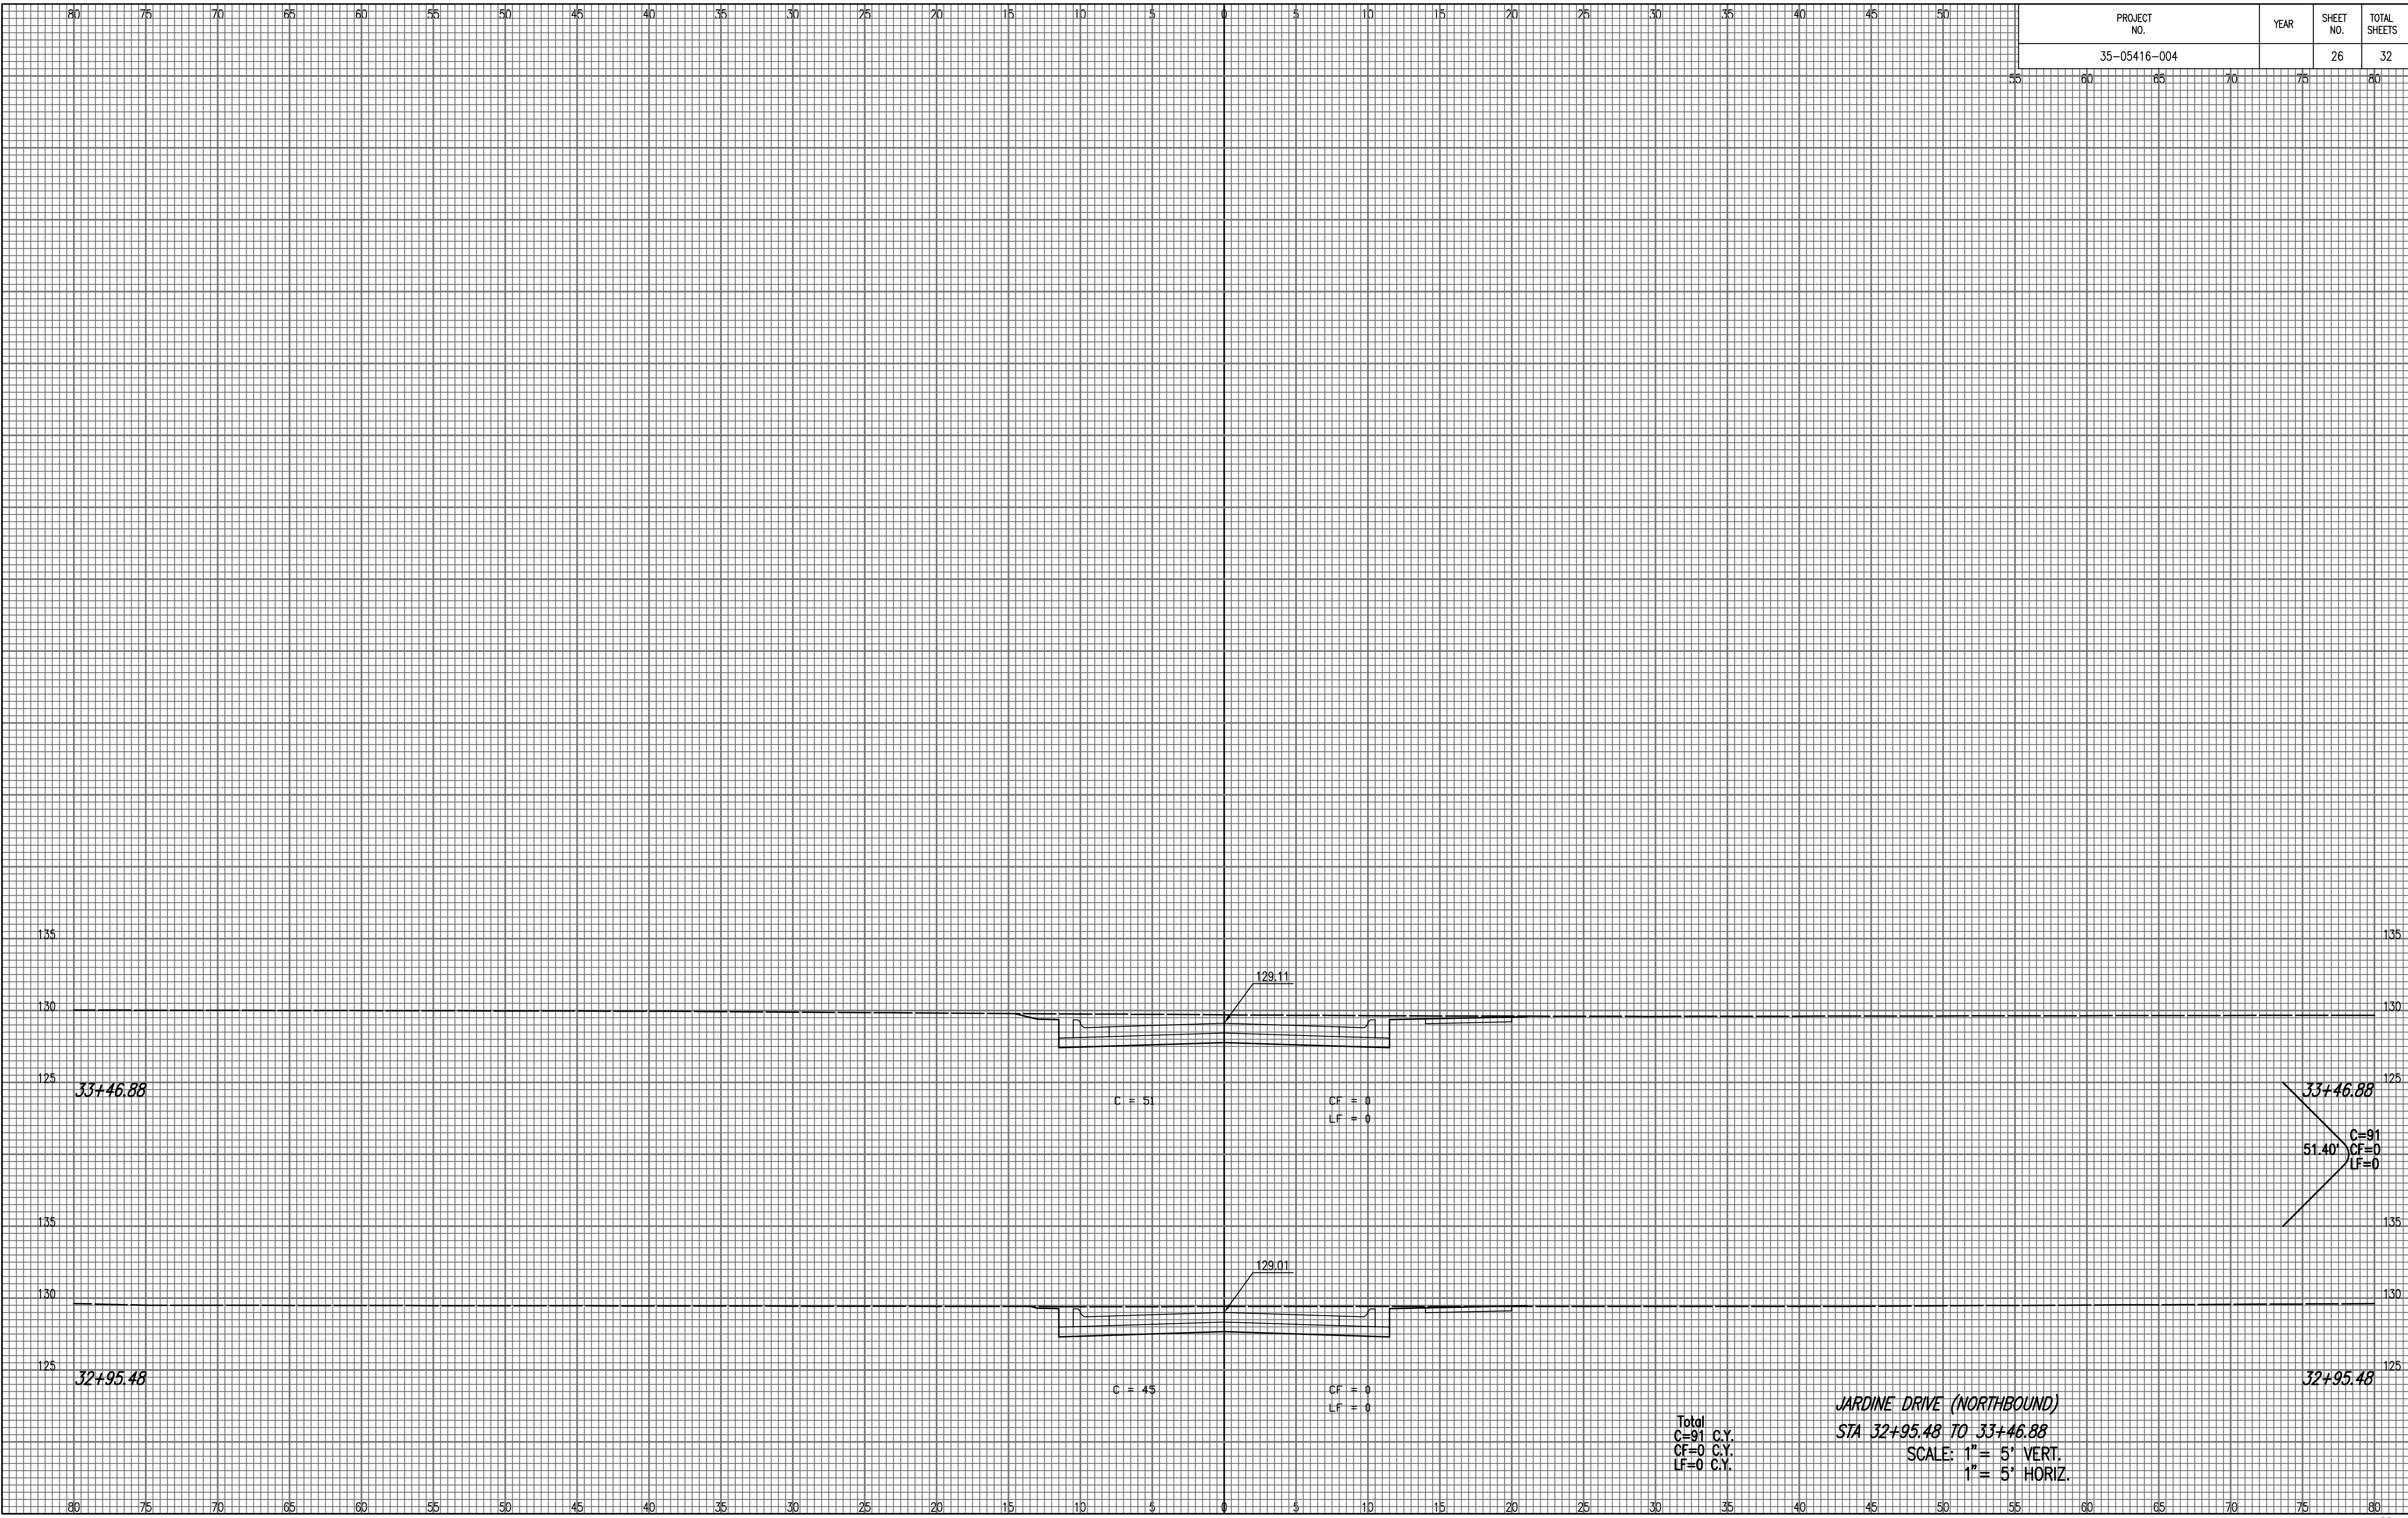

Total
 C=91 C.Y.
 CF=0 C.Y.
 LF=0 C.Y.

JARDINE DRIVE (NORTHBOUND)
 STA 32+95.48 TO 33+46.88
 SCALE: 1" = 5' VERT.
 1" = 5' HORIZ.