


PROJECT NO.	YEAR	SHEET NO.	TOTAL SHEETS
35-05416-004		27	32

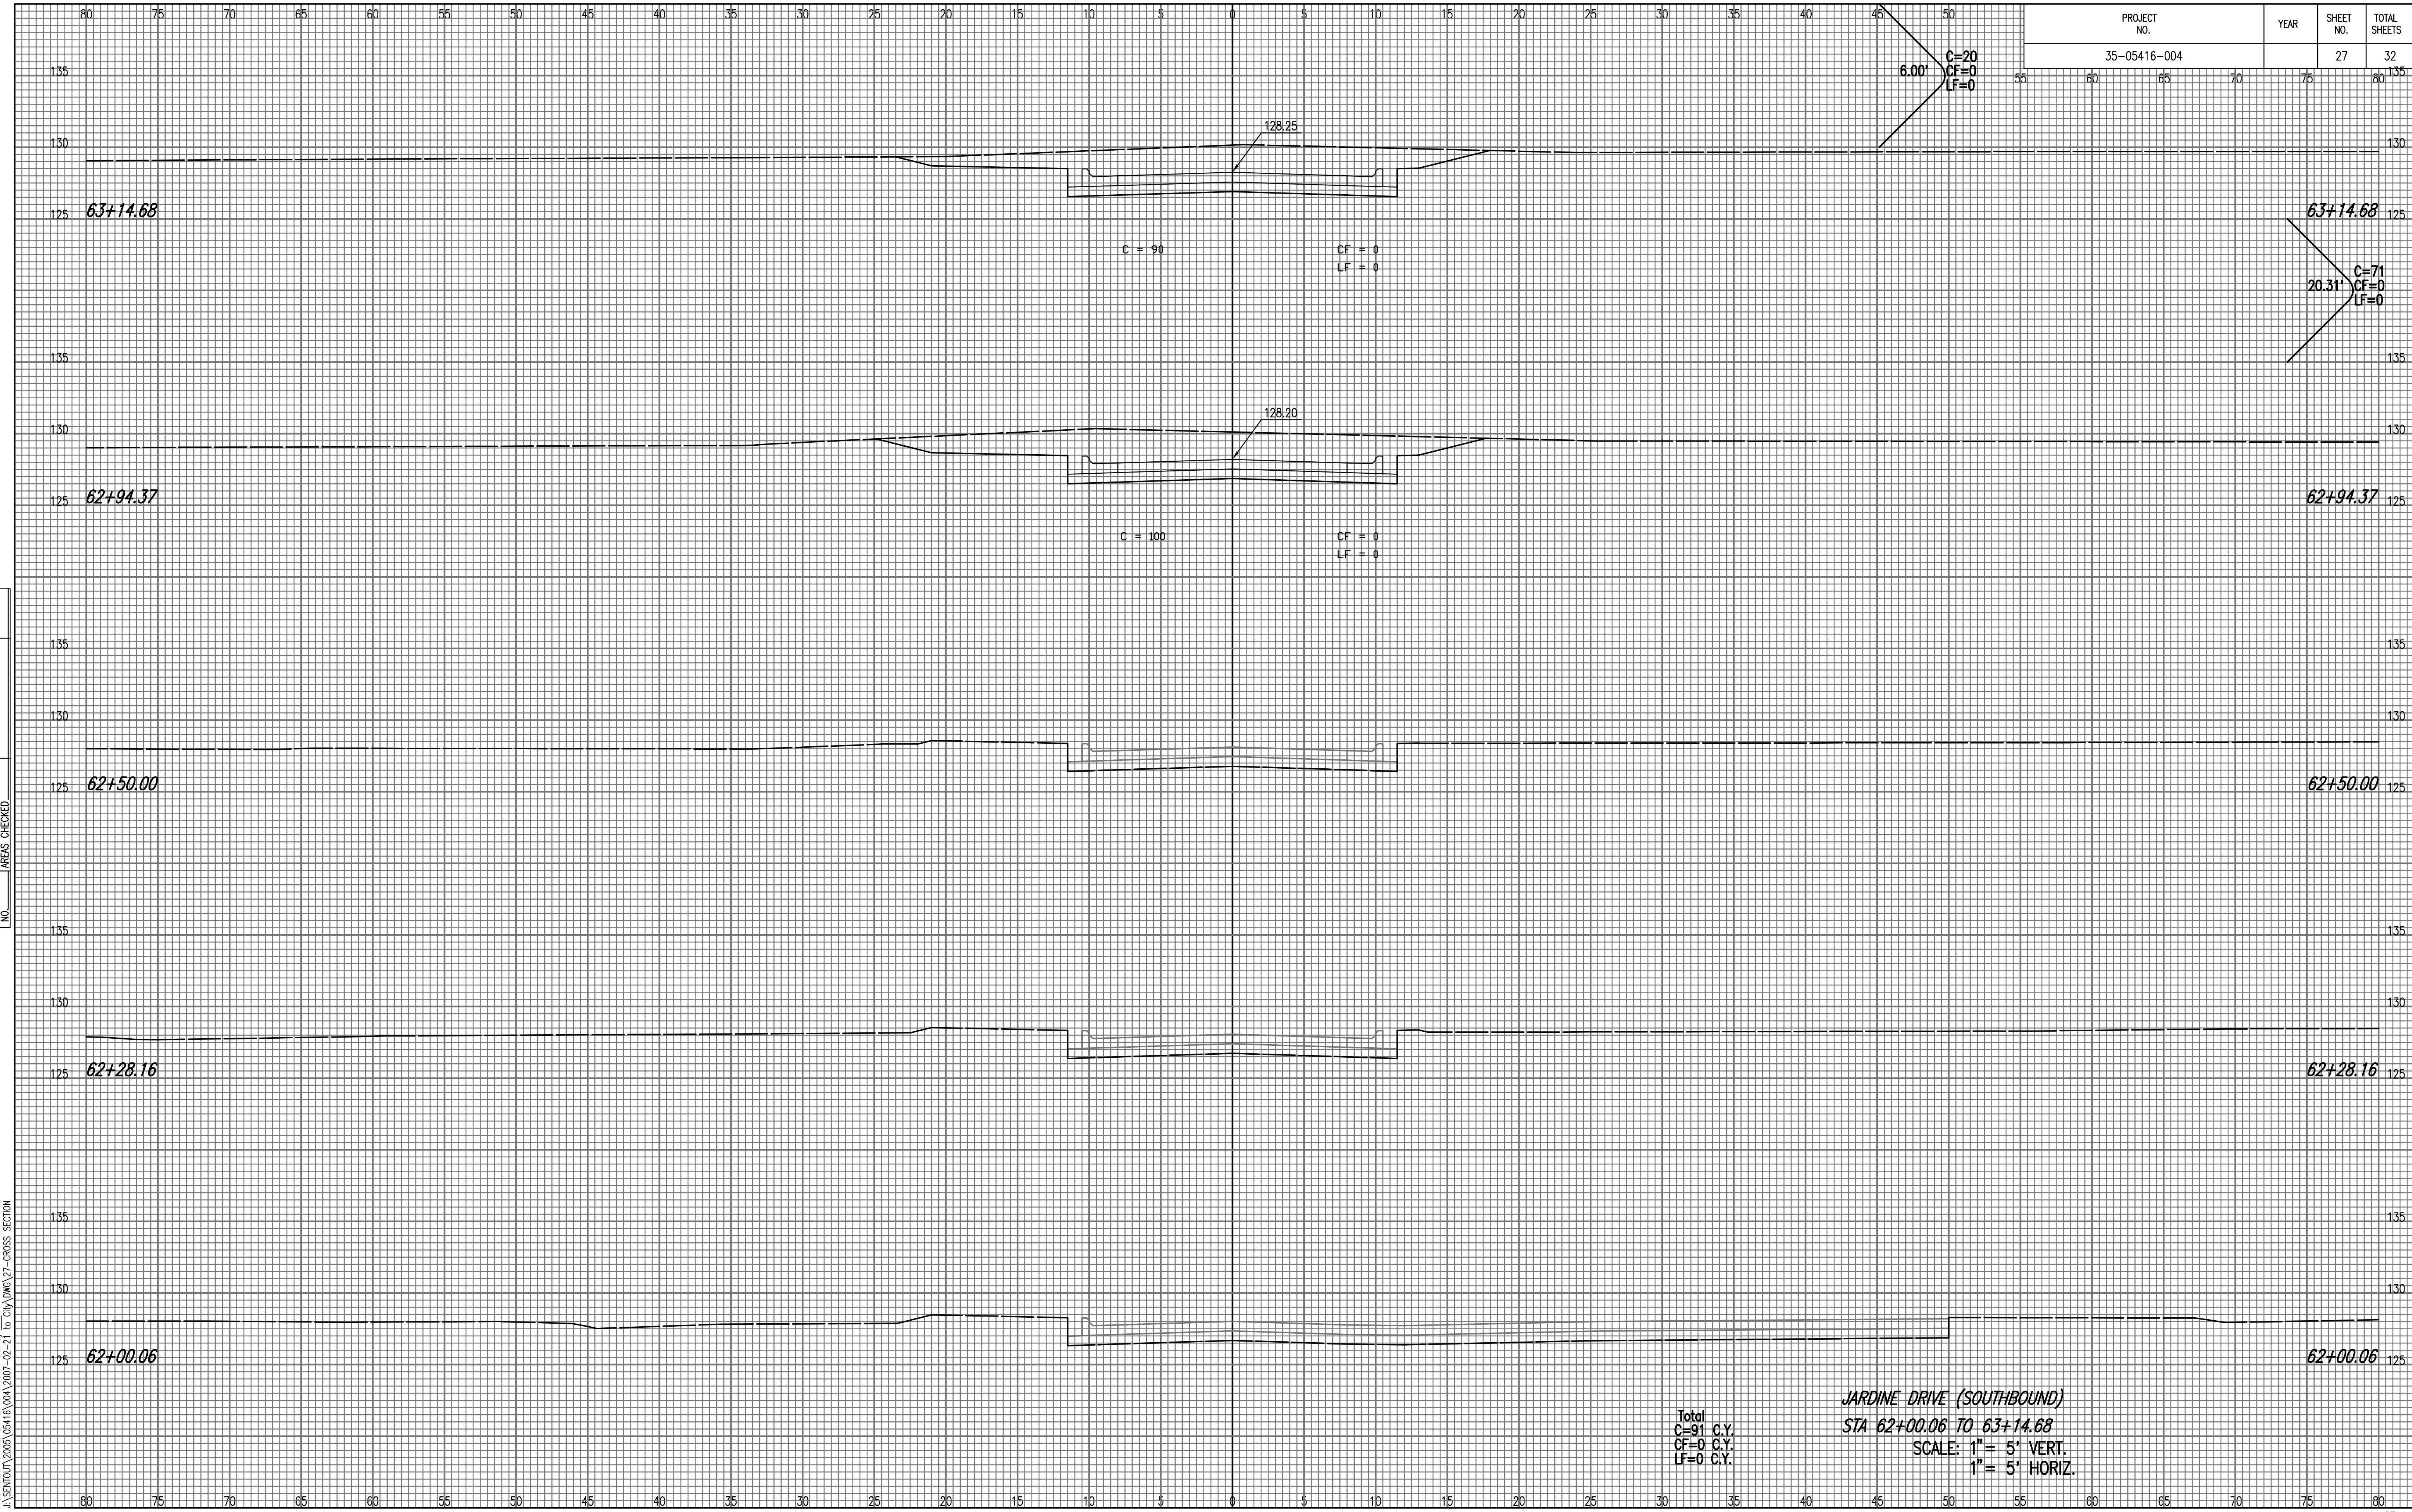

NOTE BOOK NO.	TEMPLATE AREAS CHECKED

S:\2007-2008\02-21-2007\10-36-06 AM by JAT  
 Plot Scale 1" = 5' VERT. 4/19/07 4:19:50 PM by REFJ  
 J:\SENTOU\2005\05416\004\2007-02-21 to City DMC\27-CROSS SECTION

Total  
 C=91 C.Y.  
 CF=0 C.Y.  
 LF=0 C.Y.

**JARDINE DRIVE (SOUTHBOUND)**  
 STA 62+00.06 TO 63+14.68  
 SCALE: 1" = 5' VERT.  
 1" = 5' HORIZ.