


PROJECT NO.	YEAR	SHEET NO.	TOTAL SHEETS
35-05416-004		30	32

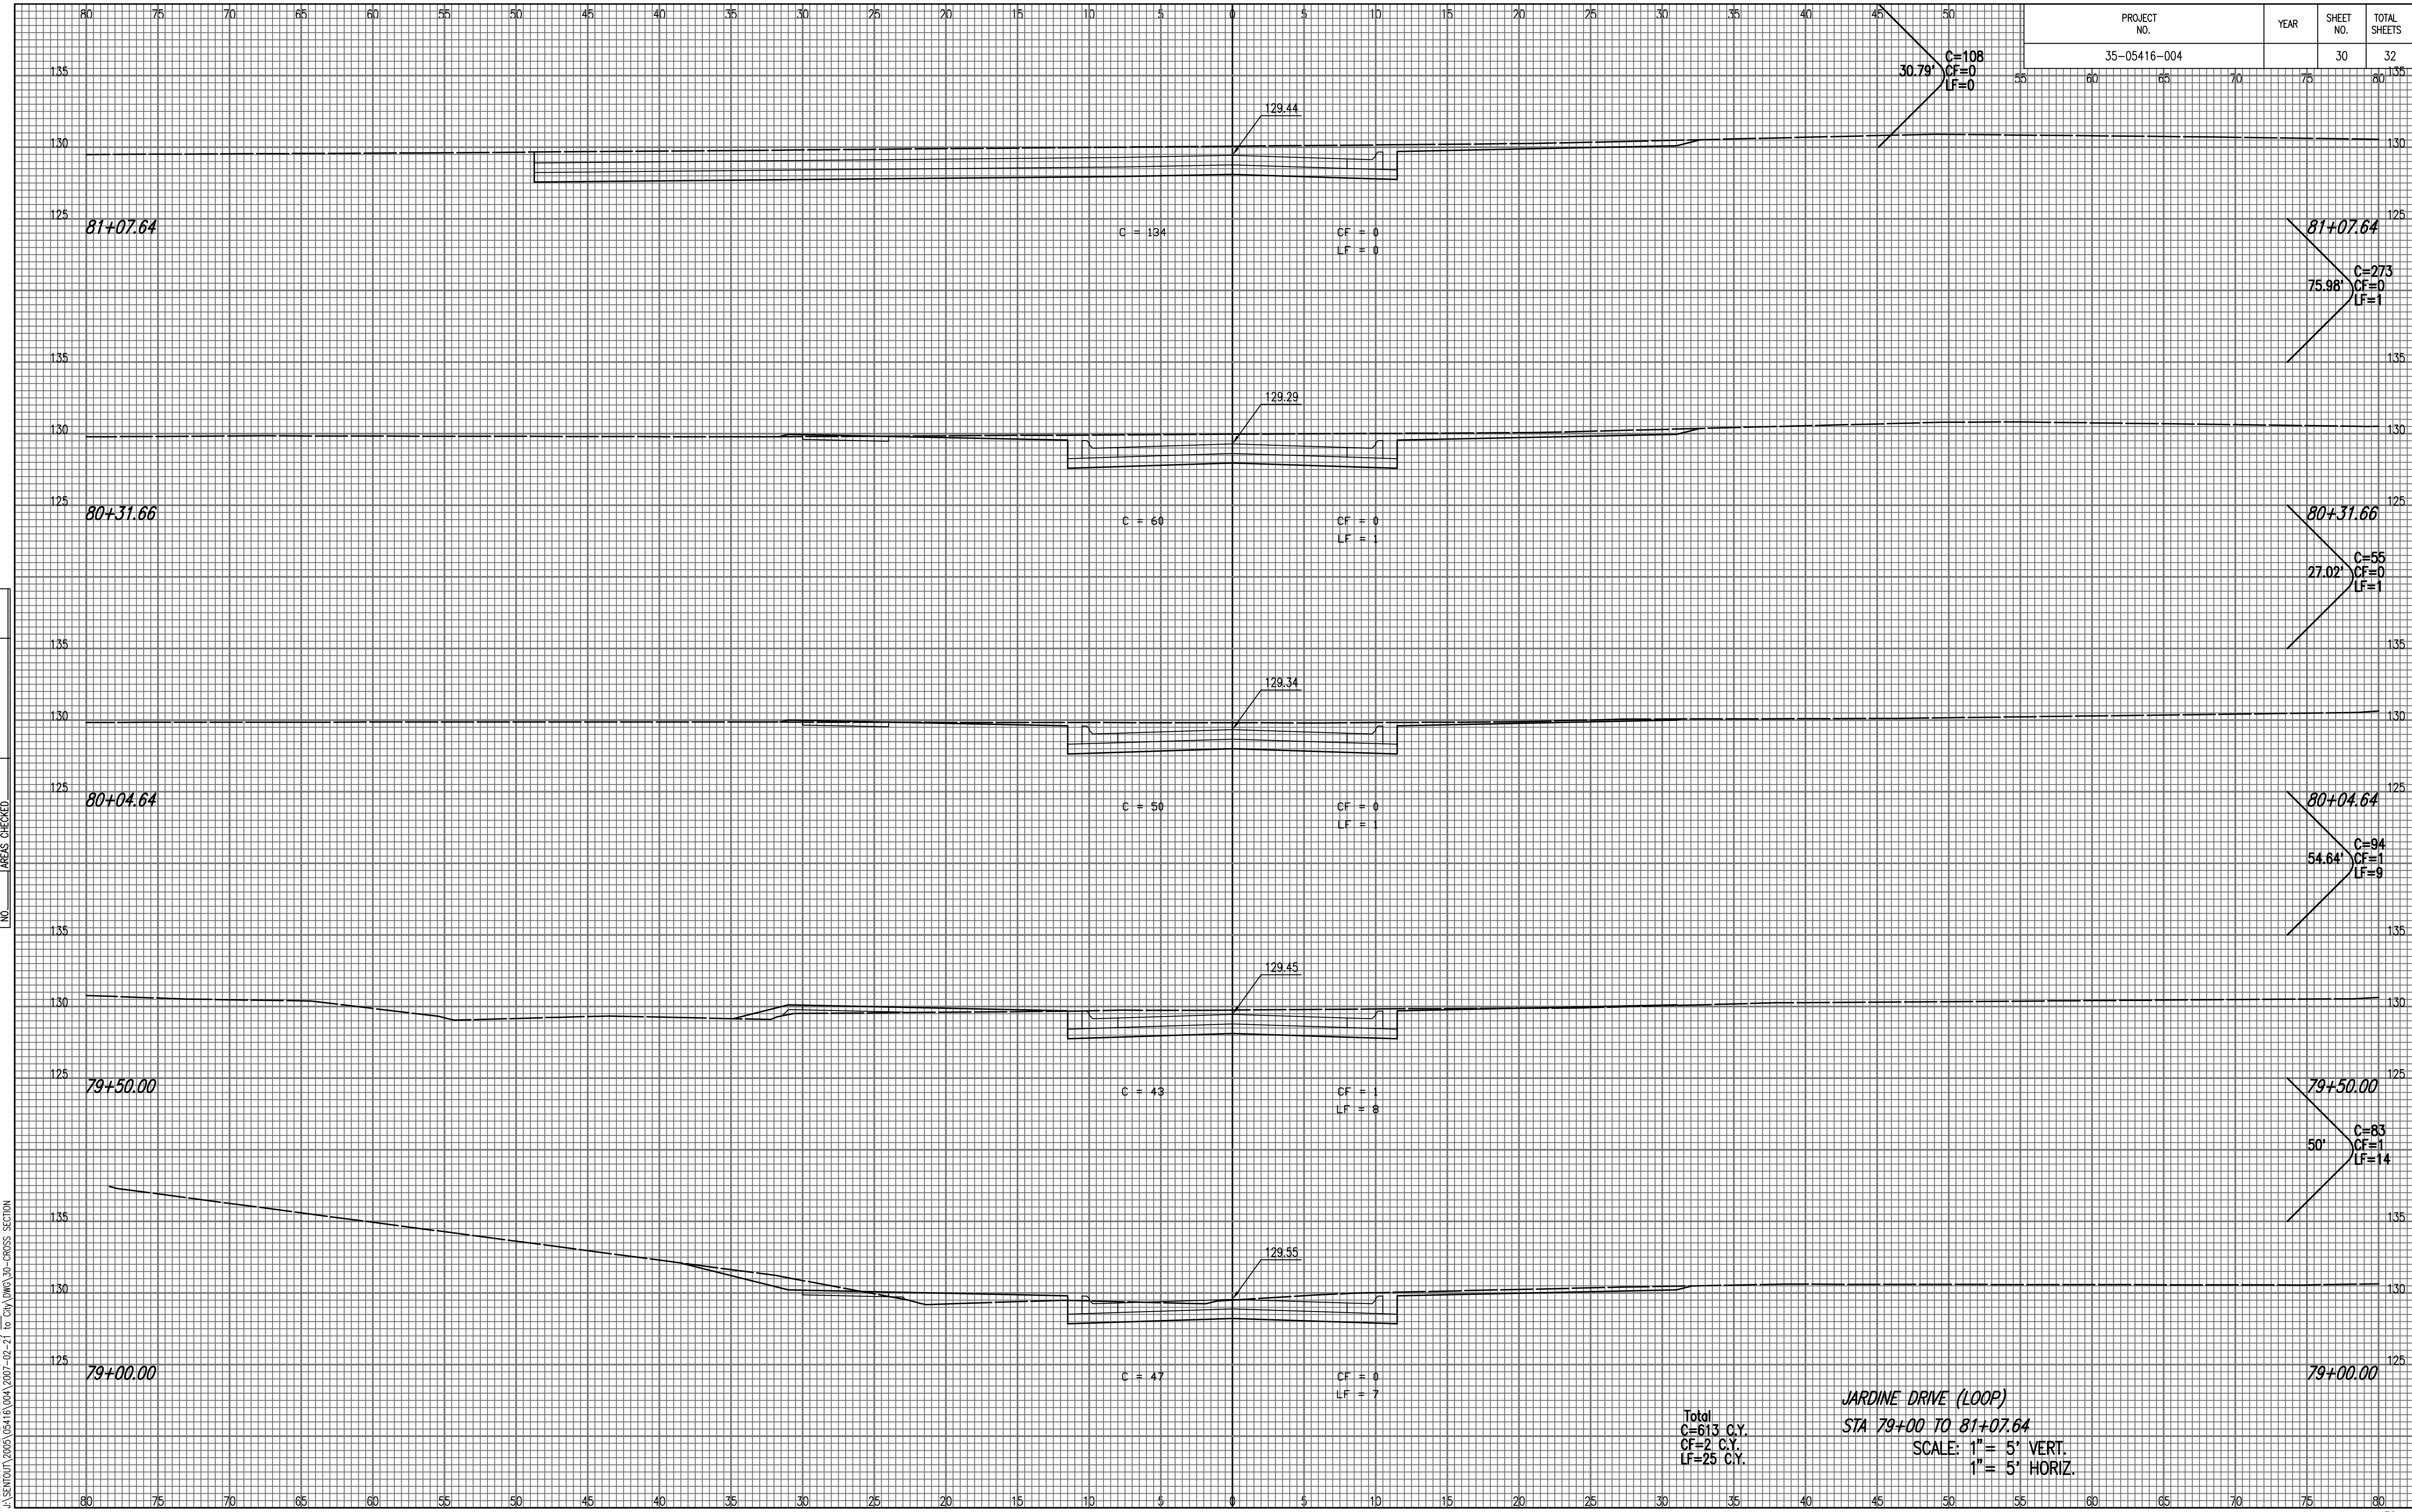

NOTE BOOK NO.	TEMPLATE AREAS CHECKED

Saved: 02-20-2007 10:40:52 AM by JAT
 Plot Scale: 1" = 5' VERT. 1" = 5' HORIZ.
 J:\SENTOUT\2005\05416\004\2007-02-21 to City Dwg\30-CROSS SECTION

Total
 C=613 C.Y.
 CF=2 C.Y.
 LF=25 C.Y.

JARDINE DRIVE (LOOP)
 STA 79+00 TO 81+07.64
 SCALE: 1" = 5' VERT.
 1" = 5' HORIZ.