


**LEGEND**

- E.J. EXPANSION JOINT
- L.J. LONGITUDINAL JOINT (TIED)
- C.J. CONTRACTION JOINT
- C.J. CONTRACTION JOINT (TIED)
- SEE SHEET NO. 19 FOR JOINT DETAILS

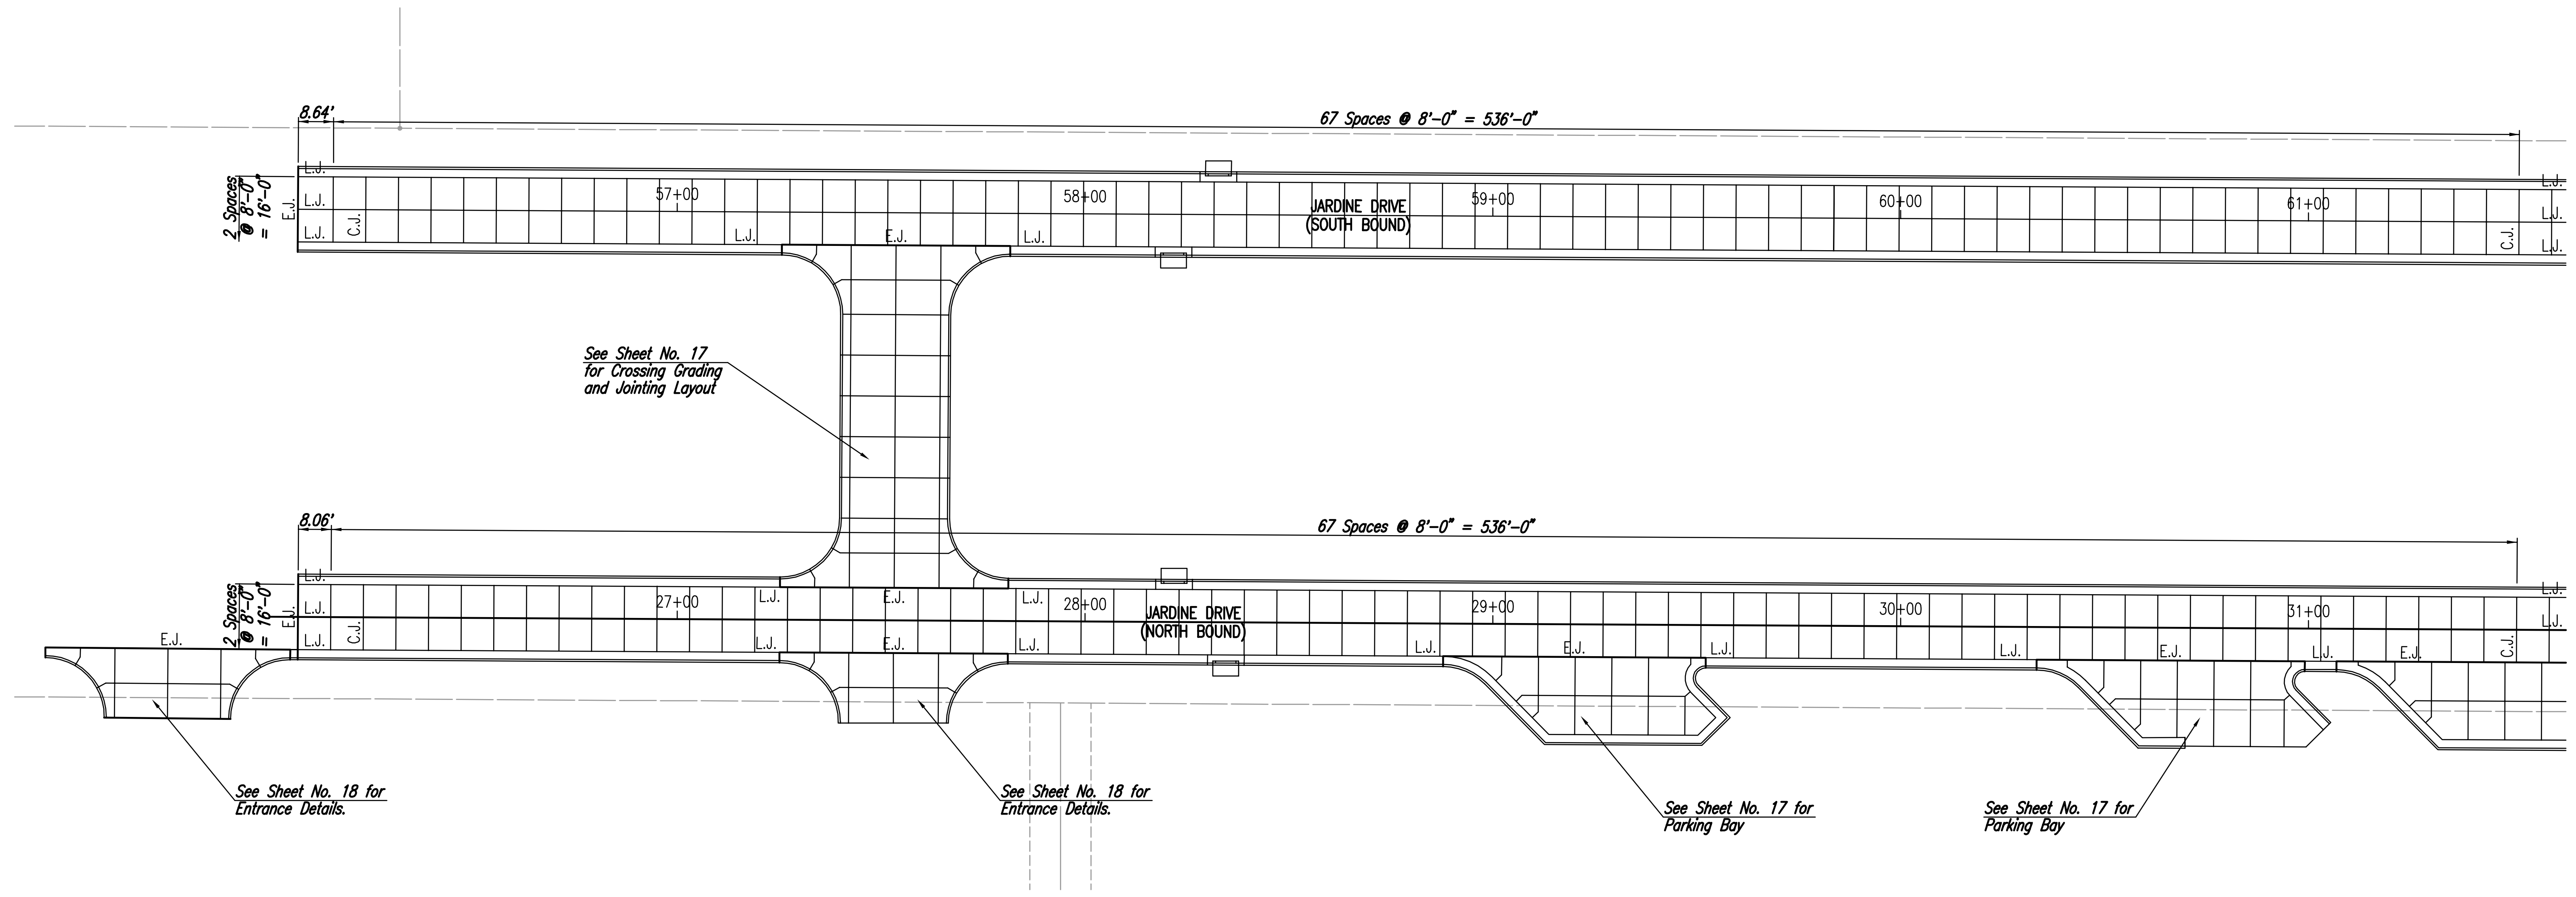

Saved: 12-20-2005 1:17:24 PM by BLS  
 Plot Scale: 1/20 12-21-2005 7:44:42 AM by GSG  
 J:\SEN\DOT\2005\05416\2005-12-20 to City\Paving and Drain\DWG\12-JOINTING PLAN 26-31

	21ST STREET KIDS AND FAMILY EMPOWERMENT <b>JOINTING PLAN</b> STA. 26+07 TO STA. 31+51.06 (NORTH BOUND) STA. 56+07 TO STA. 61+51.64 (SOUTH BOUND) JAMES L. ARMOUR, P.E.—CITY ENGINEER CITY OF WICHITA PROJECT NO. 472-84282		
<b>Professional Engineering Consultants, P.A.</b> 303 S. TOPEKA • WICHITA, KANSAS 67202 316-262-2691 • FAX 316-262-3003			
Designed by Drawn by	BLB, BDB SAW	Job No. 35-05416-000 Date OCTOBER 2005	Sht. 12 of 53

