


LEGEND

- E.J. EXPANSION JOINT
- L.J. LONGITUDINAL JOINT (TIED)
- C.J. CONTRACTION JOINT
- C.J. CONTRACTION JOINT (TIED)
- SEE SHEET NO. 19 FOR JOINT DETAILS

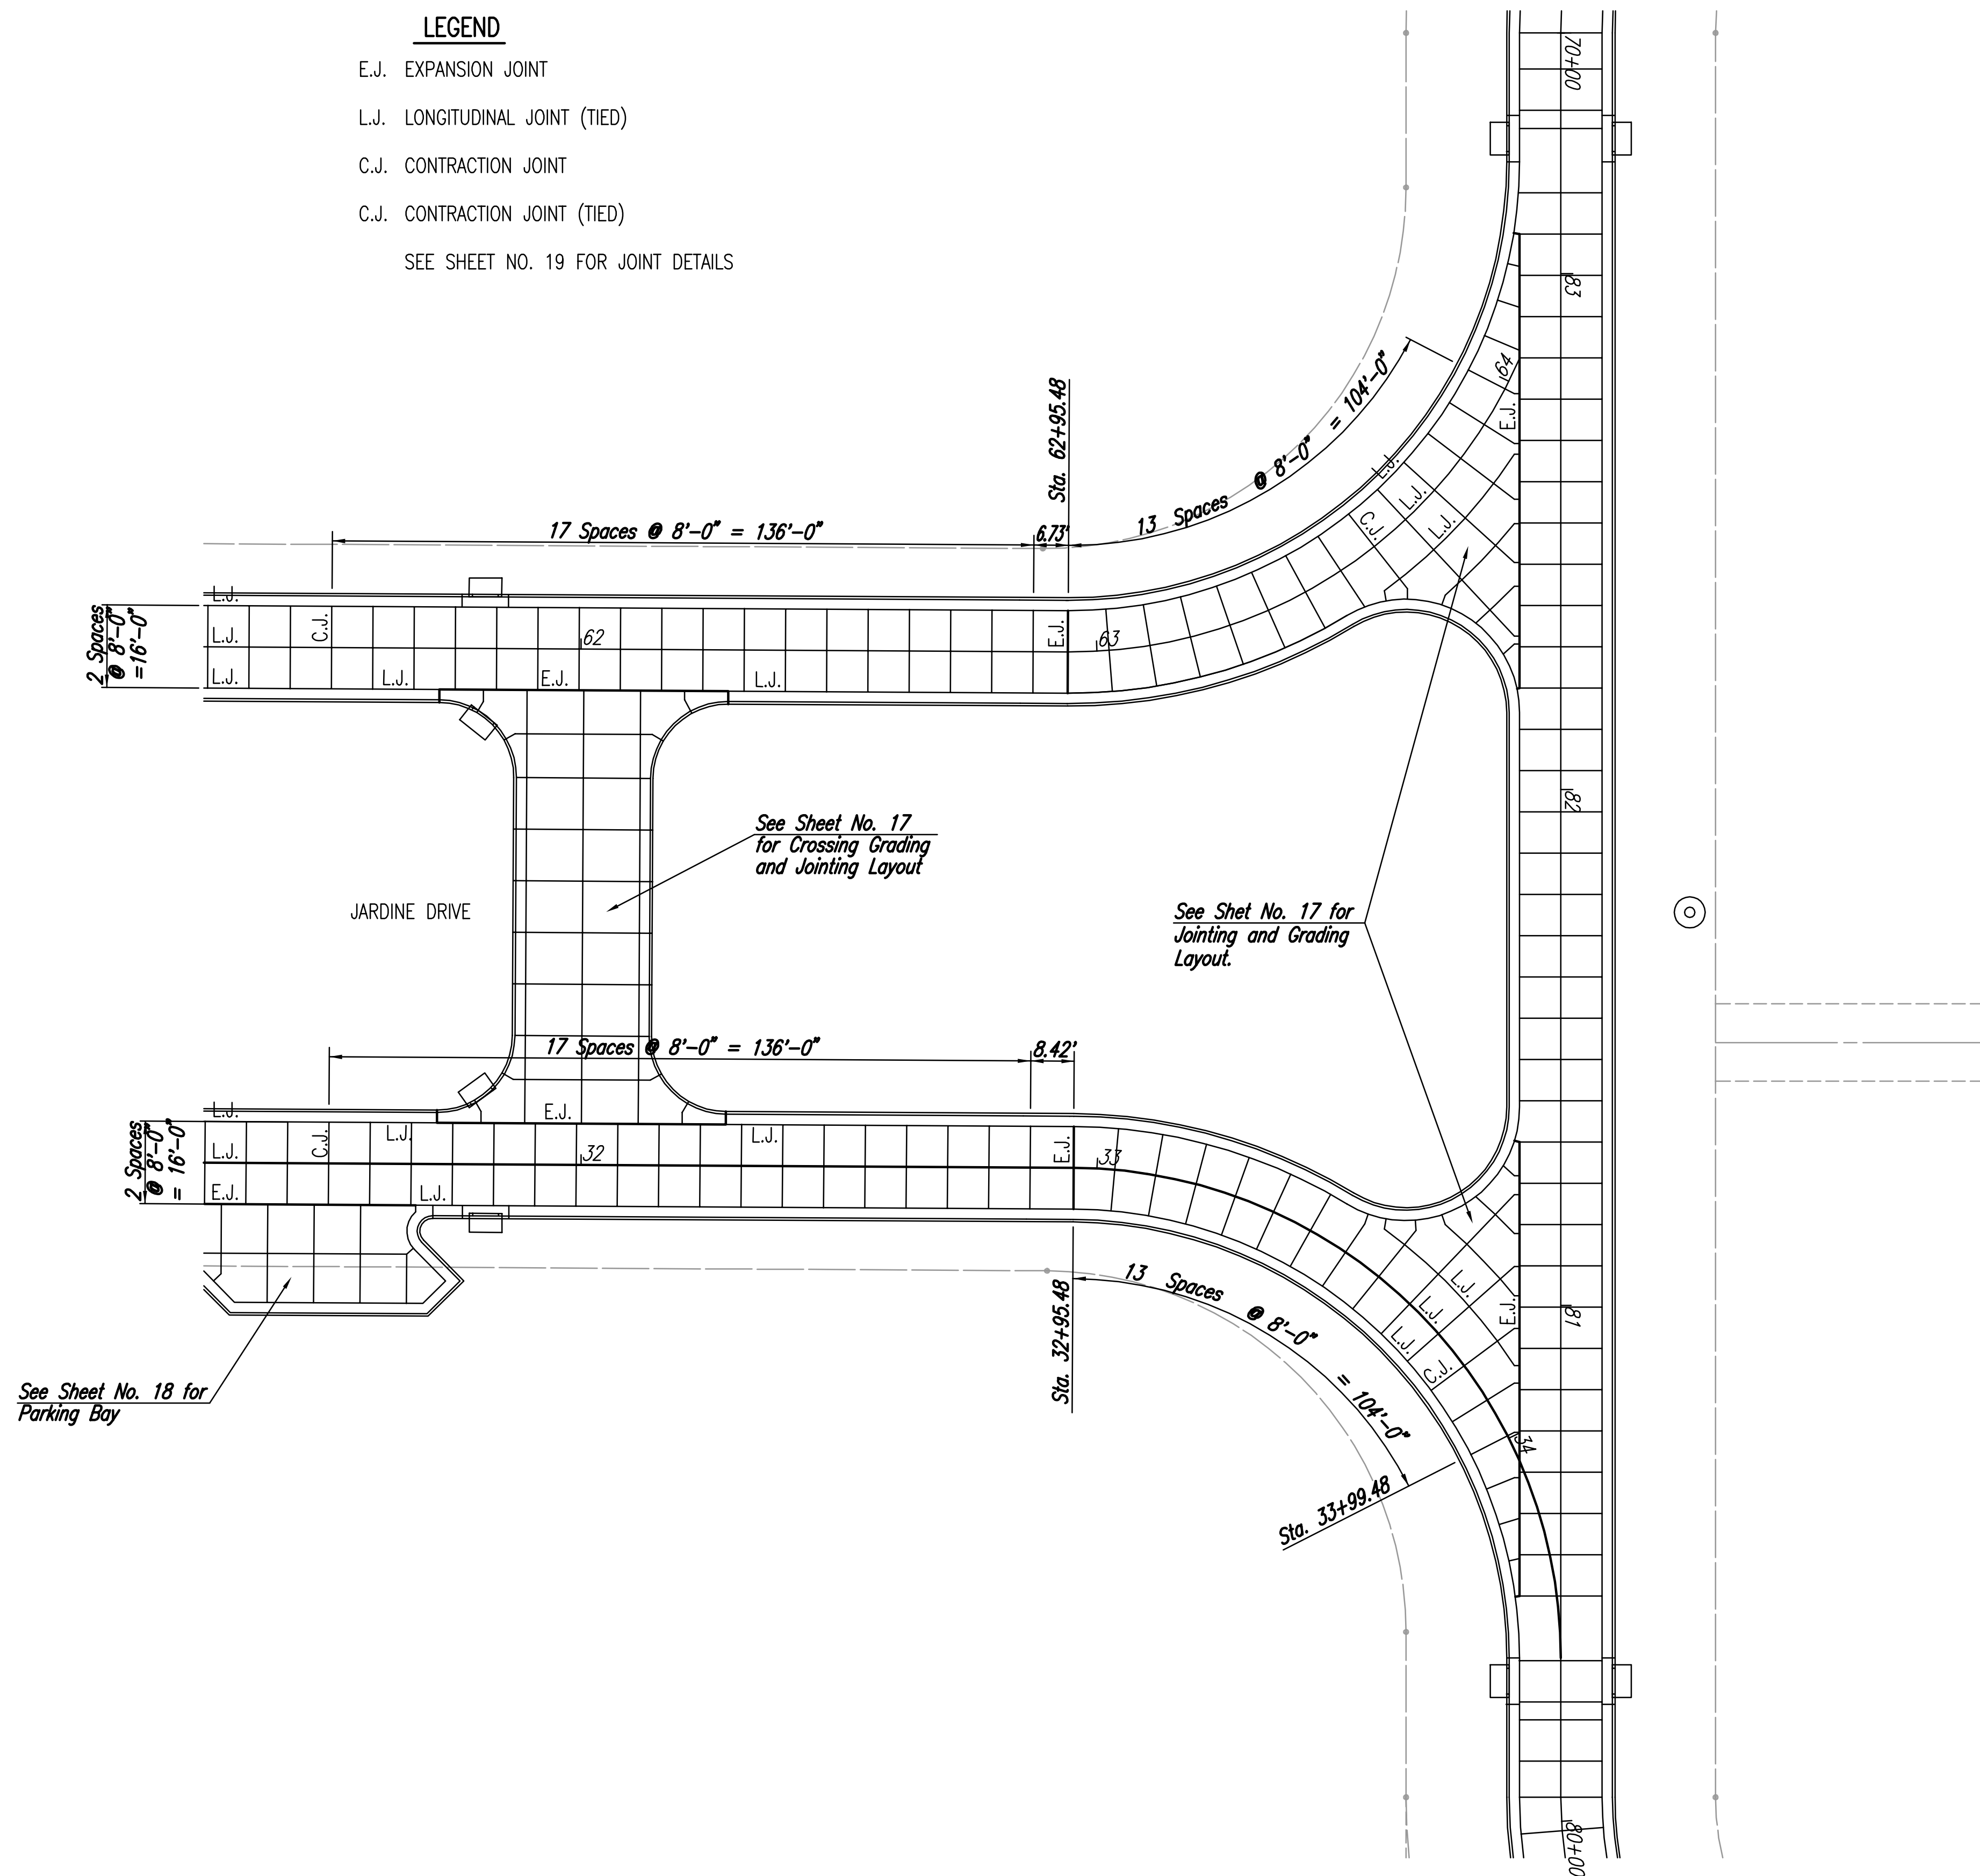

SCALE: 1"=20'




See Sheet No. 18 for Parking Bay

See Sheet No. 17 for Crossing Grading and Jointing Layout

See Shet No. 17 for Jointing and Grading Layout.

Saved: 12-20-2005 1:20:48 PM by BLS
 Plot Scale: 1:20 12-21-2005 7:45:42 AM by GSG
 J:\SENTOU\2005\05416\2005-12-20 to City Paving and Drain\DWG\13-JOINTING PLAN 31-36

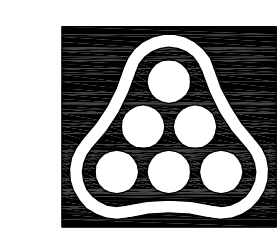

No.	Revision	By	Date
21ST STREET KIDS AND FAMILY EMPOWERMENT JOINTING PLAN STA. 31+51.06 TO STA. 33+99.48 (NORTH BOUND) STA. 61+51.64 TO STA. 63+98.37 (SOUTH BOUND) JAMES L. ARMOUR, P.E.—CITY ENGINEER CITY OF WICHITA PROJECT NO. 472-84282			
Professional Engineering Consultants, P.A. 303 S. TOPEKA • WICHITA, KANSAS 67202 316-262-2691 • FAX 316-262-3003			
Designed by	BLB, BDB	Job No.	35-05416-000
Drawn by	SAW	Date	OCTOBER 2005
			Sht. 13 of 53