




SCALE: 1"=20'

**LEGEND**

- E.J. EXPANSION JOINT
- L.J. LONGITUDINAL JOINT (TIED)
- C.J. CONTRACTION JOINT
- C.J. CONTRACTION JOINT (TIED)

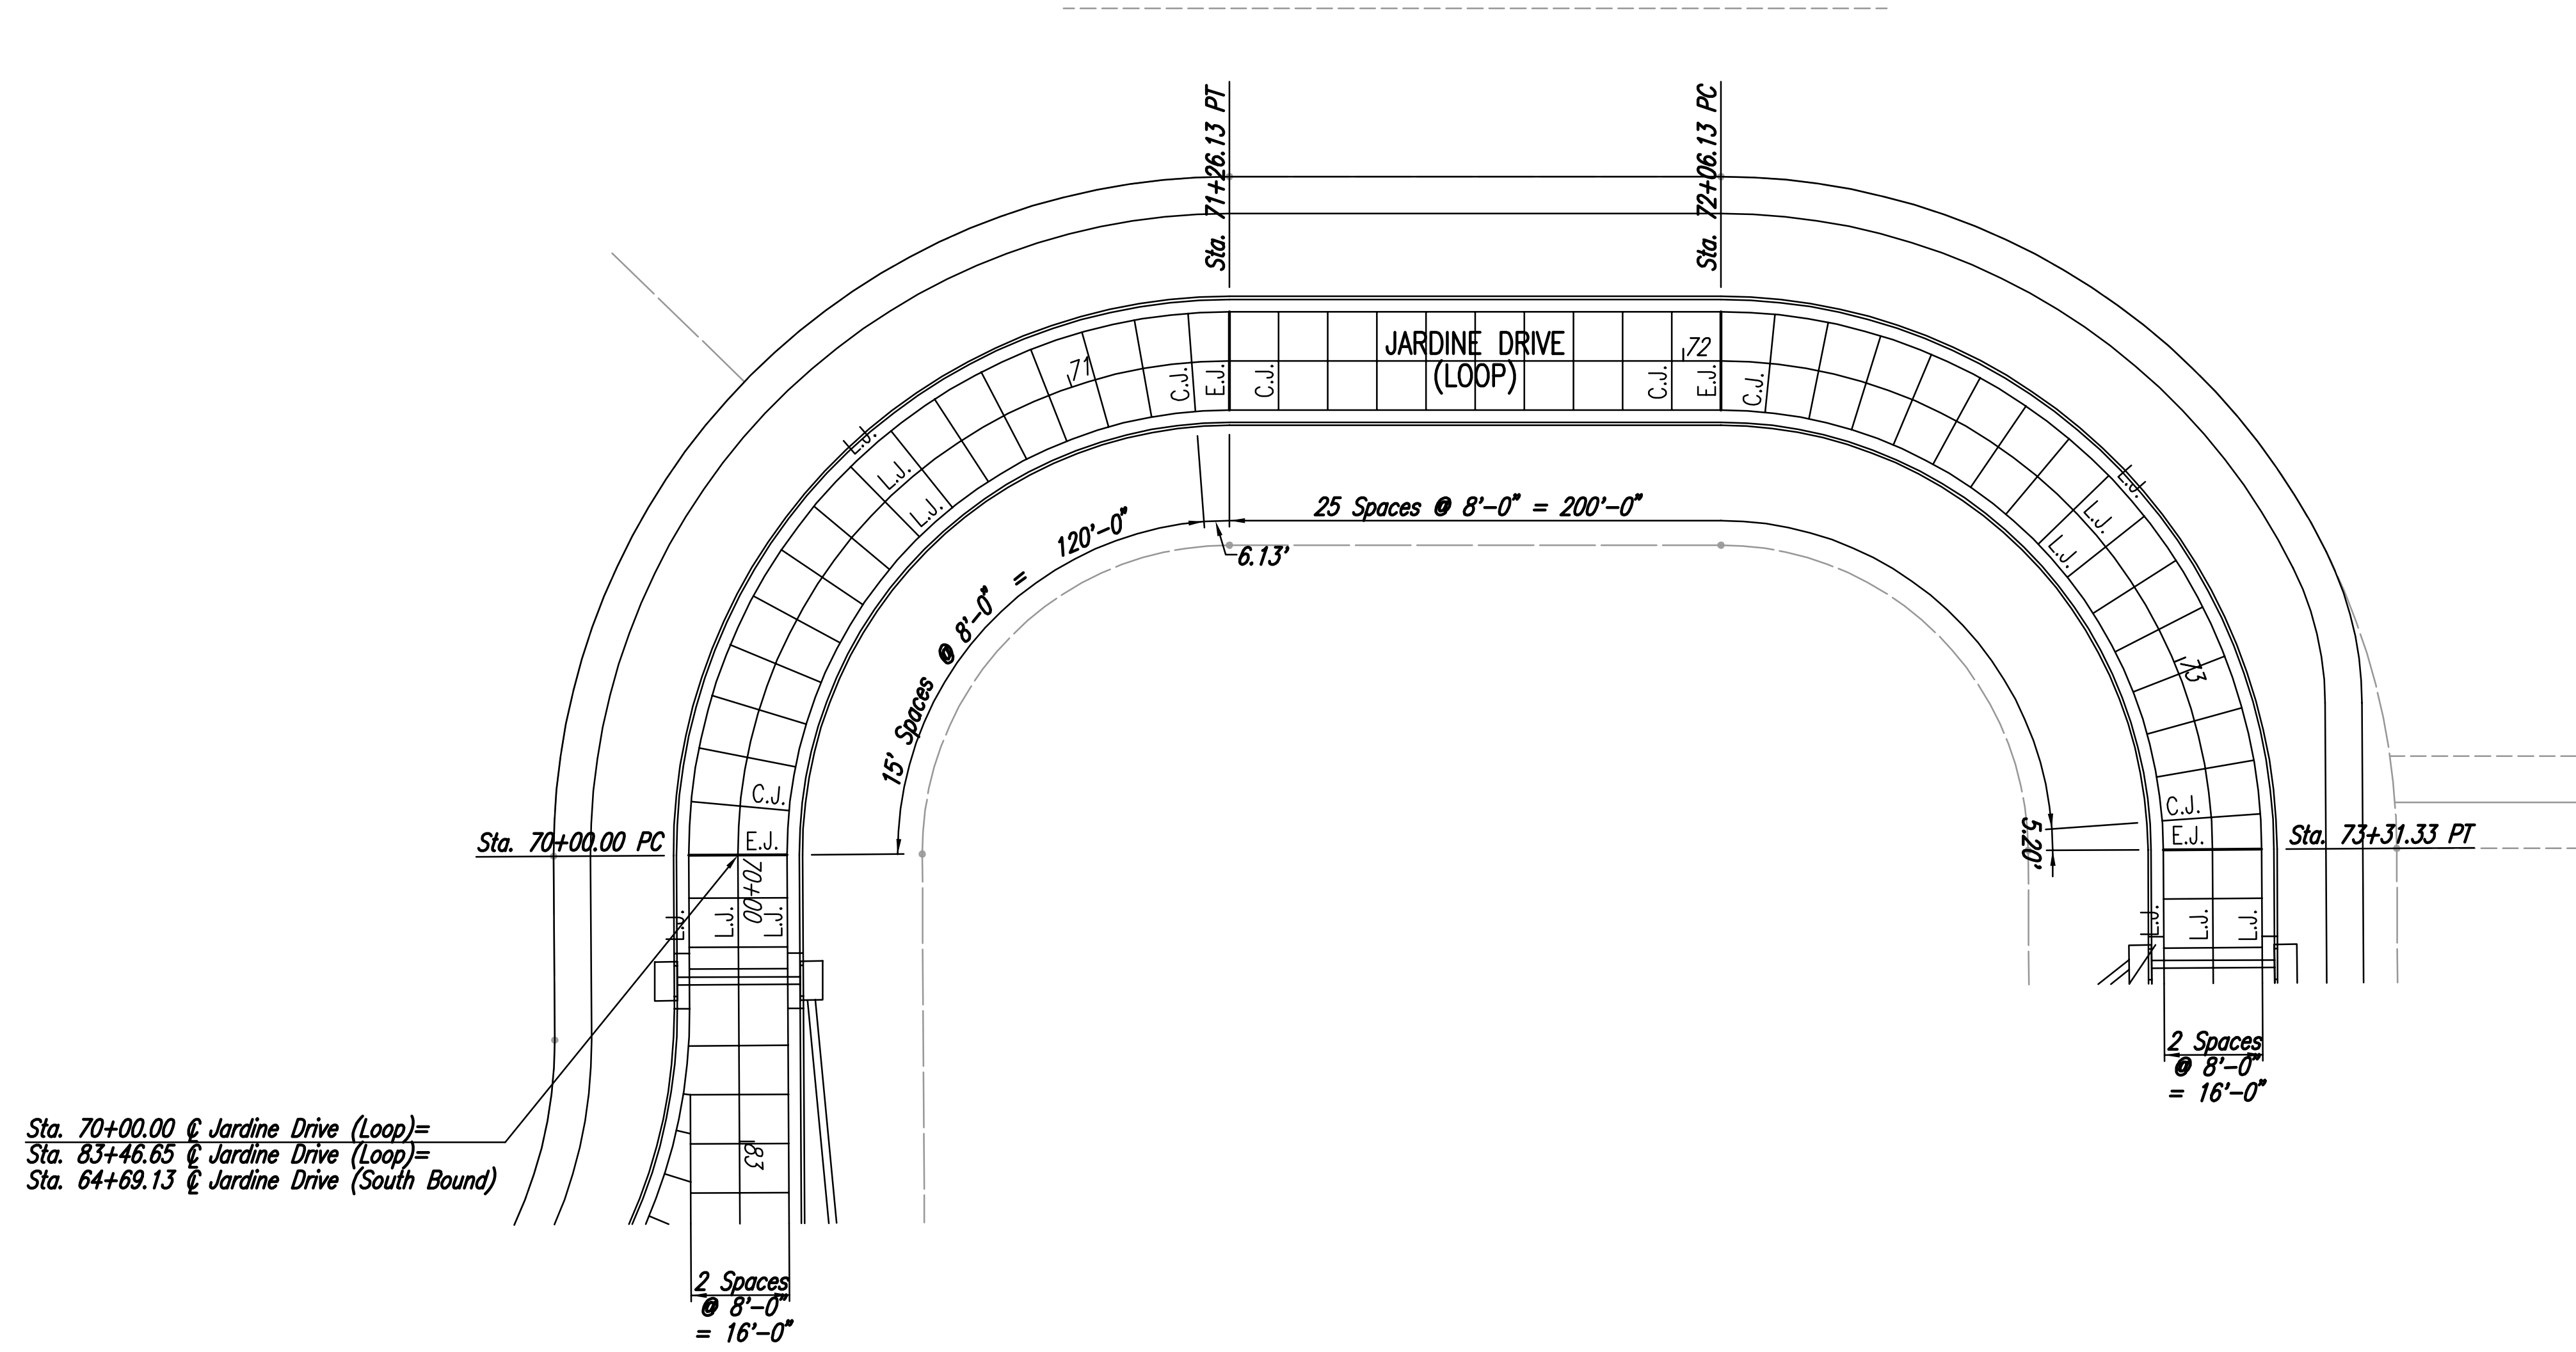


Sta. 70+00.00 @ Jardine Drive (Loop)=  
 Sta. 83+46.65 @ Jardine Drive (Loop)=  
 Sta. 64+69.13 @ Jardine Drive (South Bound)

2 Spaces  
 @ 8'-0"  
 = 16'-0"

2 Spaces  
 @ 8'-0"  
 = 16'-0"

Saved: 12-20-2005 1:40:20 PM by: BLS  
 Plot Scale: 1/20 12-21-2005 7:46:25 AM by: GSG  
 J:\SEN\2005\05416\2005-12-20 to City\Paving and Drain\DWG\14-JOINTING PLAN 70-74

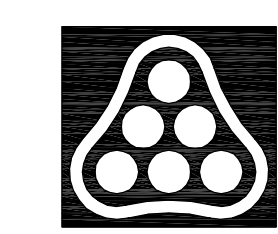

No.	Revision	By	Date
21ST STREET KIDS AND FAMILY EMPOWERMENT			
<b>JOINTING PLAN</b>			
<b>STA. 70+00 TO STA. 73+31.33 (LOOP)</b>			
JAMES L. ARMOUR, P.E.—CITY ENGINEER CITY OF WICHITA PROJECT NO. 472-84282			
<b>Professional Engineering Consultants, P.A.</b>			
303 S. TOPEKA • WICHITA, KANSAS 67202 316-262-2691 • FAX 316-262-3003			
Designed by	BLB, BDB	Job No.	35-05416-000
Drawn by	SAW	Date	OCTOBER 2005
			Sht. 14 of 53