
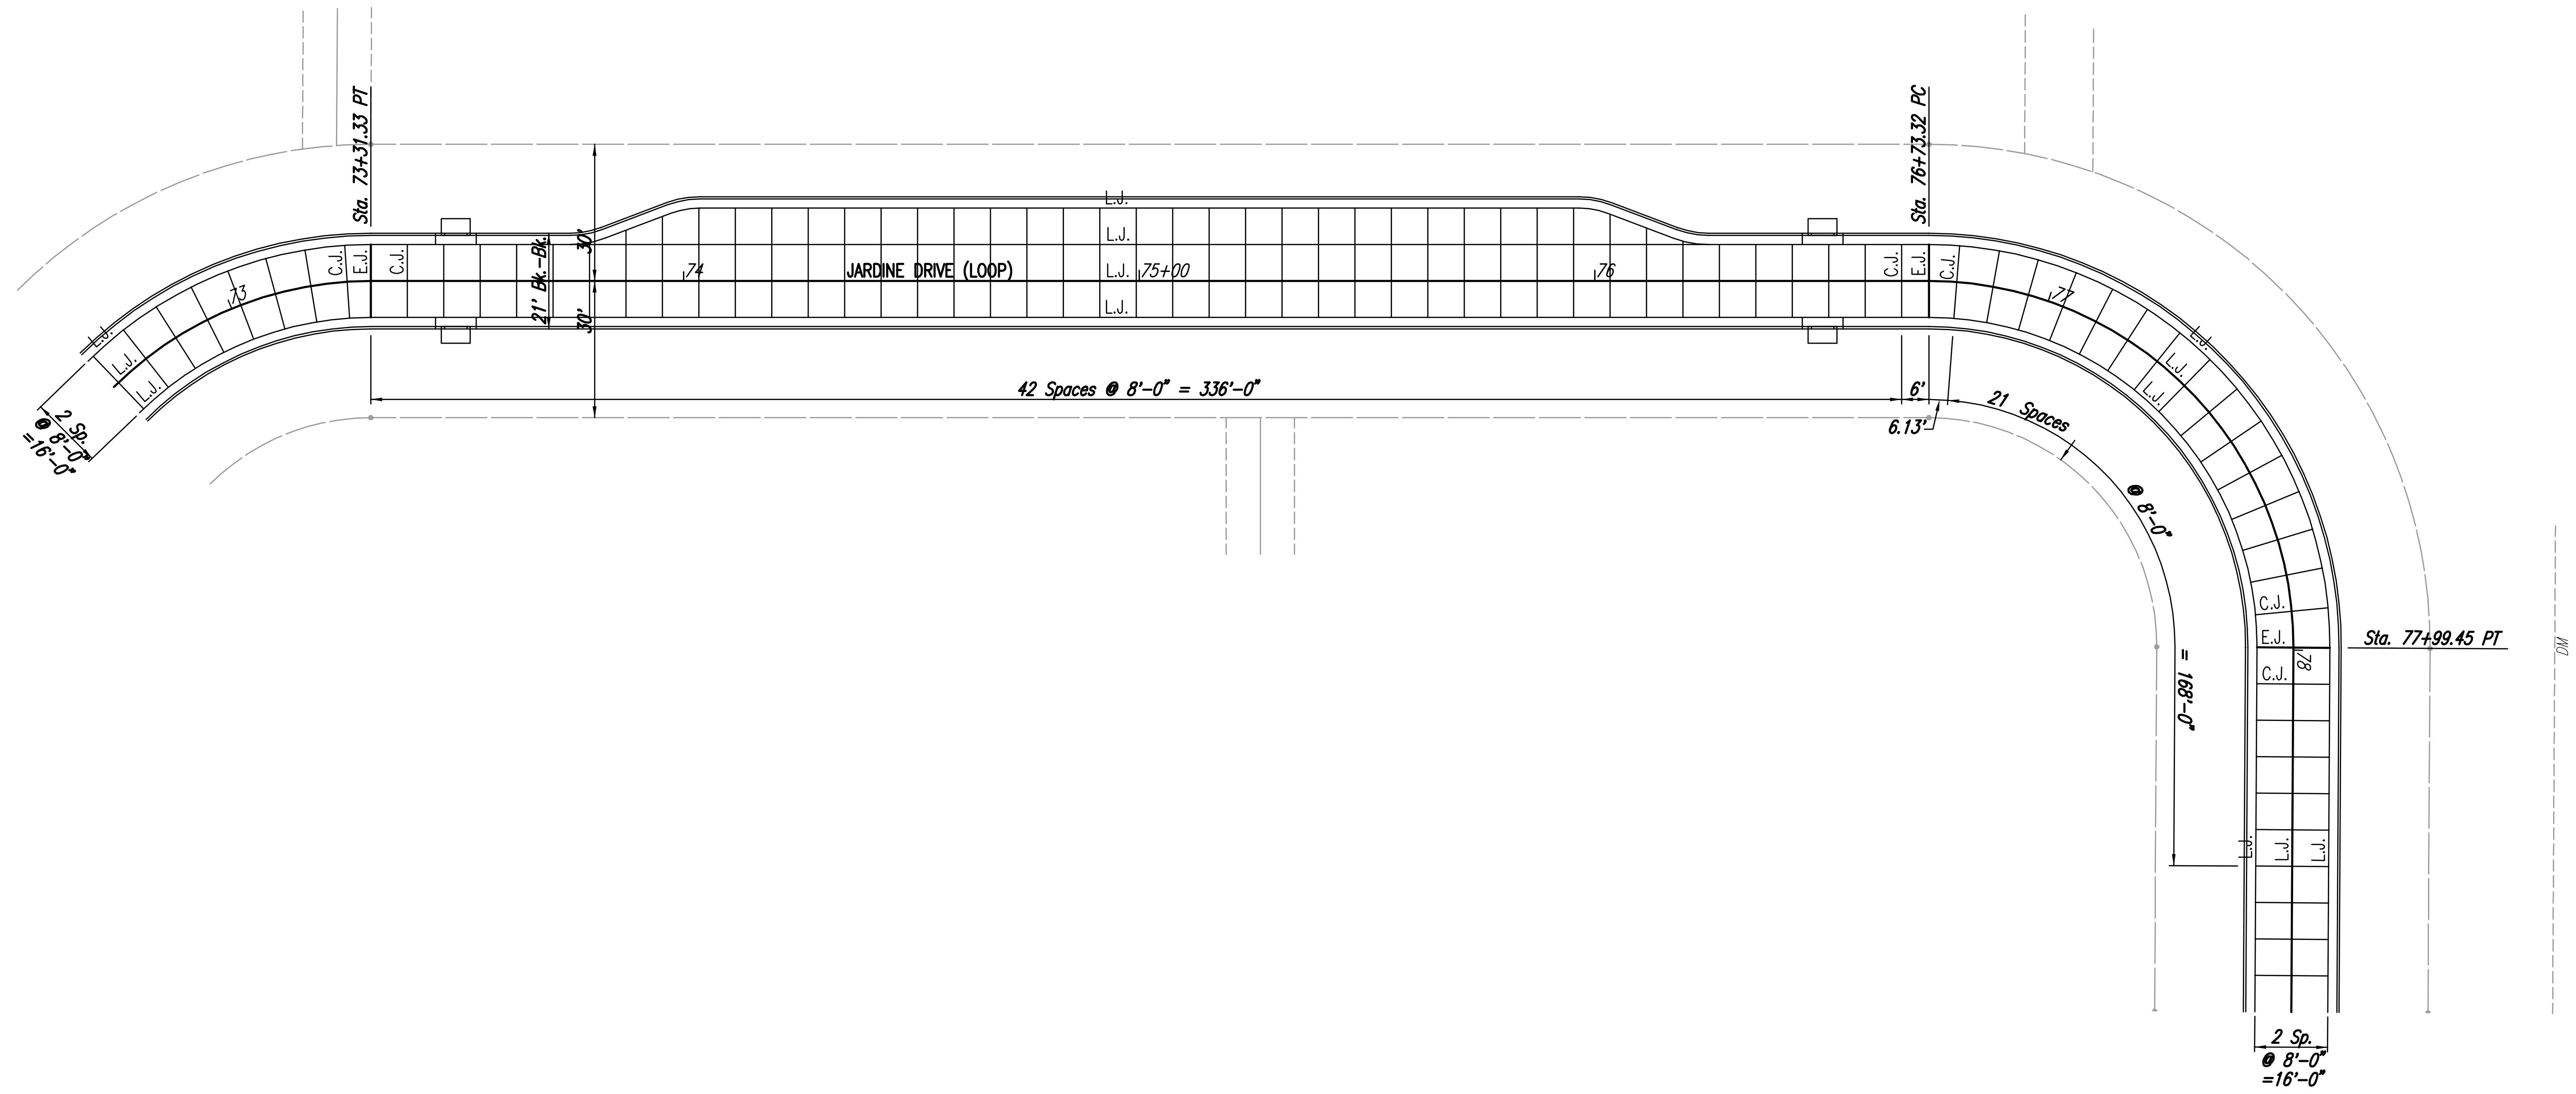


- LEGEND**
- E.J. EXPANSION JOINT
 - L.J. LONGITUDINAL JOINT (TIED)
 - C.J. CONTRACTION JOINT
 - C.J. CONTRACTION JOINT (TIED)

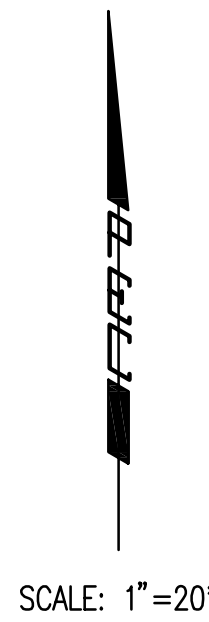

Sined 12-20-2005 1:25:00 PM by BLS
 C:\Users\BLS\AppData\Local\Temp\20051220154163005-12-20-05\20051220154163005-12-20-05.dwg
 C:\Users\BLS\AppData\Local\Temp\20051220154163005-12-20-05\20051220154163005-12-20-05.dwg

No.	Revision	By	Date
21ST STREET KIDS AND FAMILY EMPOWERMENT JOINTING PLAN STA. 73+31.33 TO STA. 78+47.46 (LOOP) JAMES L. ARMOUR, P.E.—CITY ENGINEER CITY OF WICHITA PROJECT NO. 472-84282 Professional Engineering Consultants, P.A. 303 S. TOPEKA • WICHITA, KANSAS 67202 316-262-2691 • FAX 316-262-3003			
Designed by	BLB, BDB	Job No.	35-05416-000
Drawn by	SAW	Date	OCTOBER 2005

Sht. 15 of 53