


- LEGEND**
- E.J. EXPANSION JOINT
 - L.J. LONGITUDINAL JOINT (TIED)
 - C.J. CONTRACTION JOINT
 - C.J. CONTRACTION JOINT (TIED)
- SEE SHEET NO. 19 FOR JOINT DETAILS

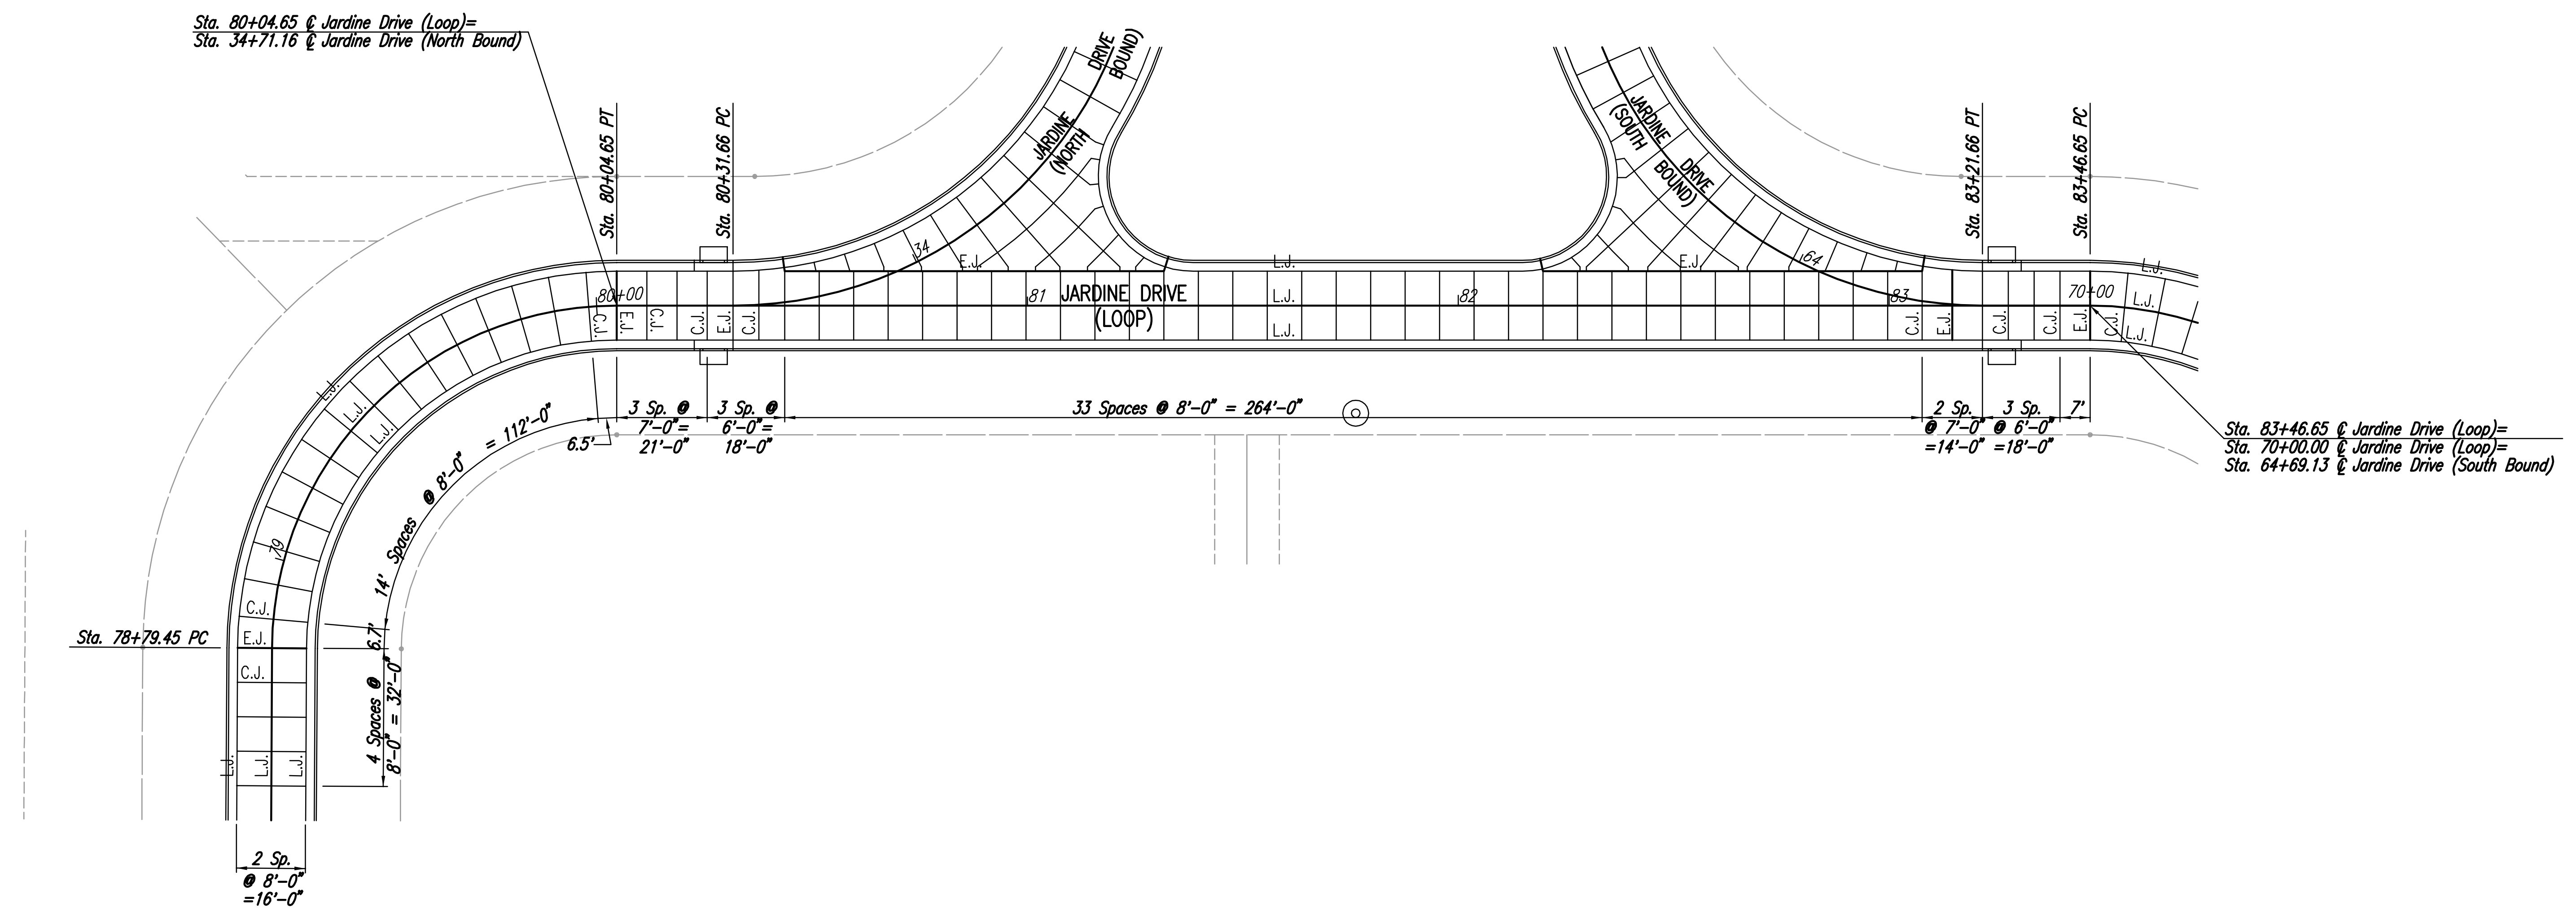

Sheet 12-20-2005 1:05:46 PM by BLS
 Plot Scale 1:20 12-21-2005 7:48:18 AM by GSG
 J:\SENTOU\2005\06416\2005-12-20 to City\Drawings and Drain\DWG\16-JOINTING PLAN 79-84

No.	Revision	By	Date
21ST STREET KIDS AND FAMILY EMPOWERMENT JOINTING PLAN STA. 78+47.46 TO STA. 83+46.65 (LOOP) JAMES L. ARMOUR, P.E.—CITY ENGINEER CITY OF WICHITA PROJECT NO. 472-84282 Professional Engineering Consultants, P.A. 303 S. TOPEKA • WICHITA, KANSAS 67202 316-262-2691 • FAX 316-262-3003			
Designed by	BLB, BDB	Job No.	35-05416-000
Drawn by	SAW	Date	OCTOBER 2005
			Sht. 16 of 53