



SCALE: 1" = 30'

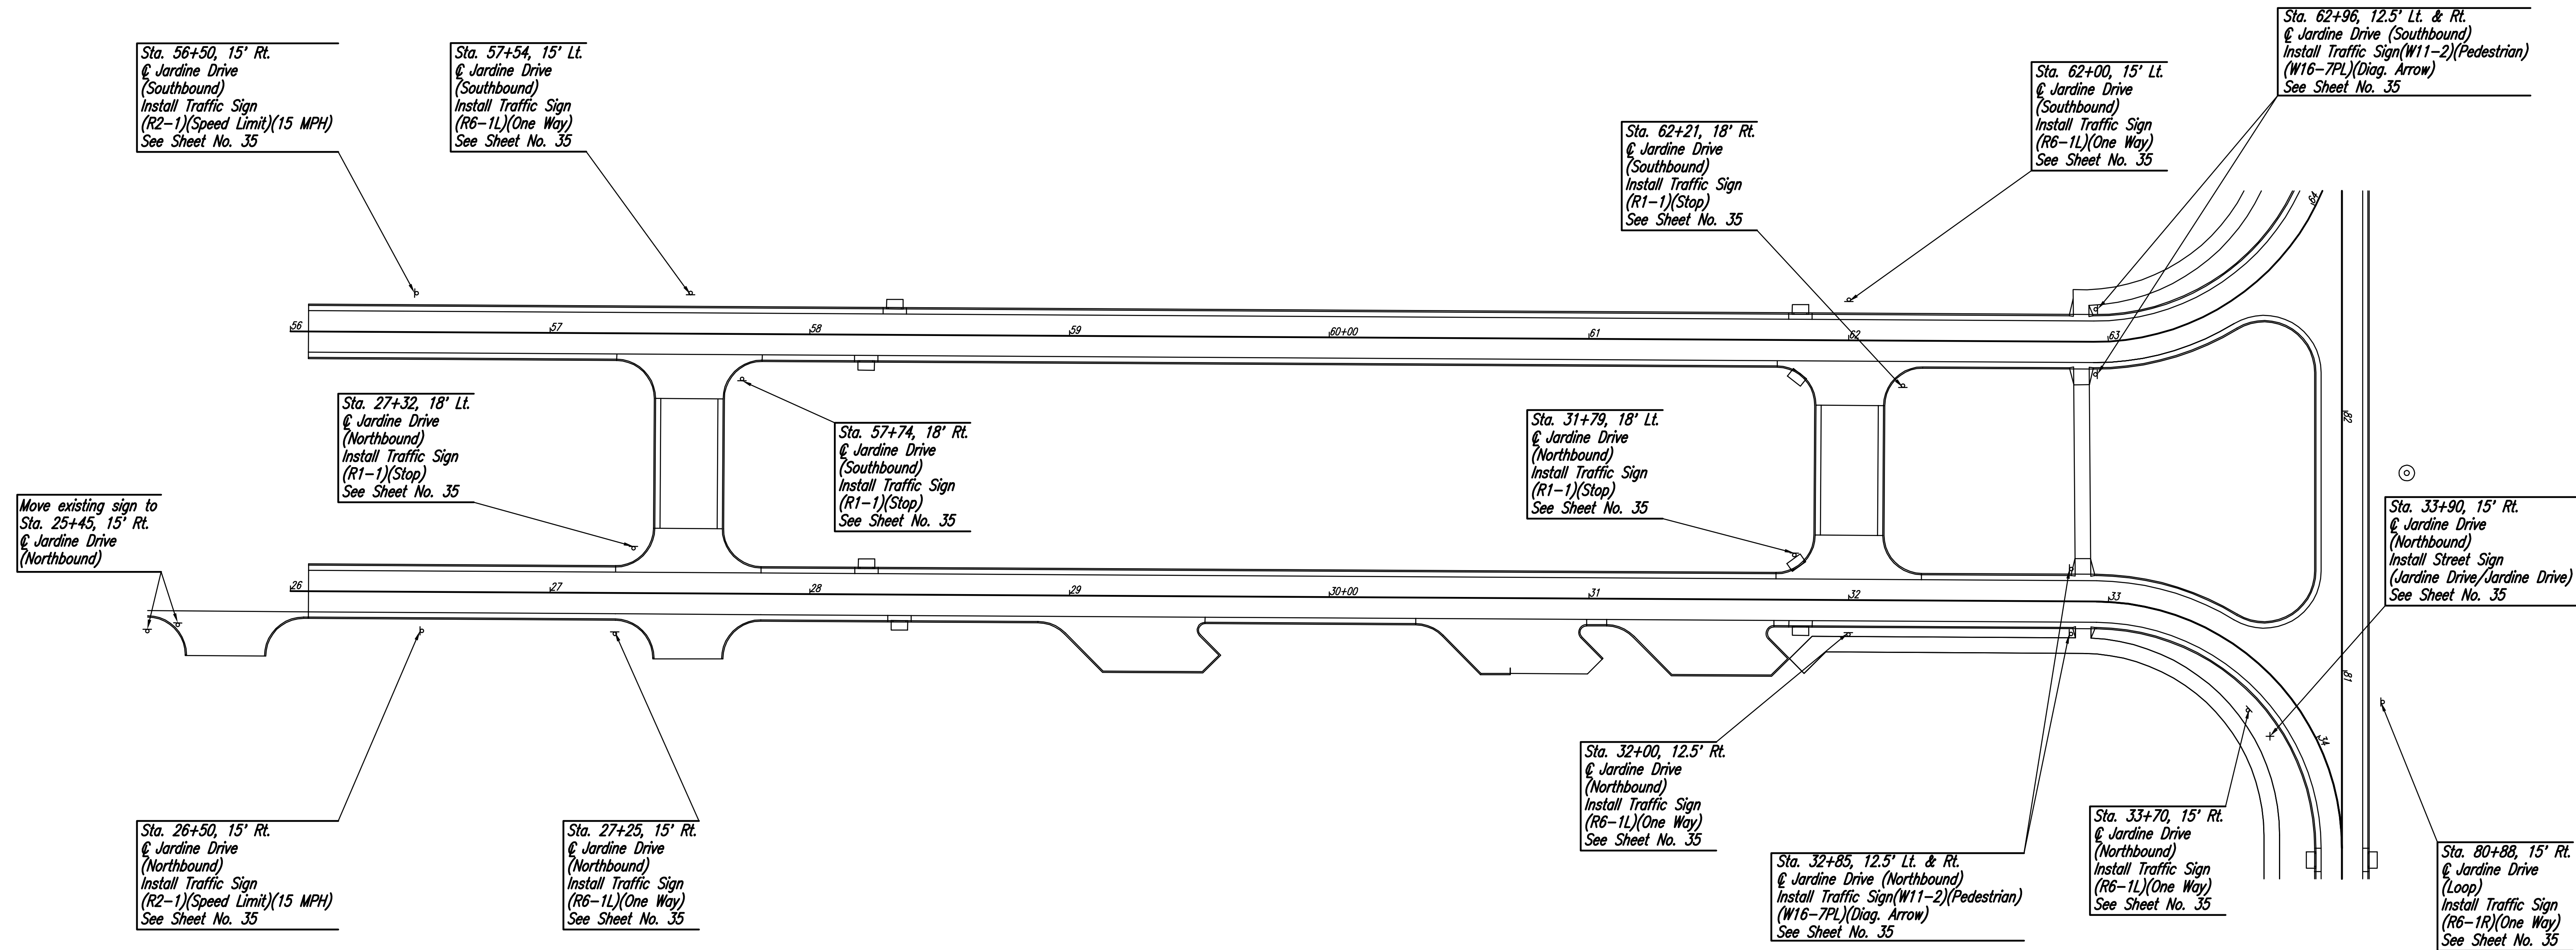

See Sheet No. 35 for Signing Details

Contractor to Coordinate with Traffic Engineering (268-4276) for removal of existing signs.

No.	Revision	By	Date
21ST STREET KIDS AND FAMILY EMPOWERMENT			
SIGNING PLAN			
JAMES L. ARMOUR, P.E. - CITY ENGINEER CITY OF WICHITA PROJECT NO. 472-84282			
Professional Engineering Consultants, P.A. 303 S. TOPEKA • WICHITA, KANSAS 67202 316-262-2691 • FAX 316-262-3003			
Designed by	BLB, BDB	Job No.	35-05416-000
Drawn by	SAW	Date	OCTOBER 2005
			Sht. 34 of 53

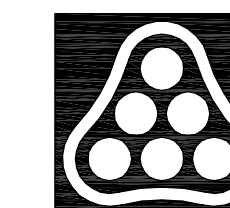

Saved: 12-20-2005 2:34:48 PM by BLS
 Plot Scale: 1:30 12-21-2005 8:27:17 AM by GSG
 J:\SEN\DOT\2005\05416\2005-12-20 to City\Printing and Draw\DWG\34-SIGNING.PLAN